


FRONT ELEVATION / MARKET SQUARE

PRINCIPAL ENTRANCE

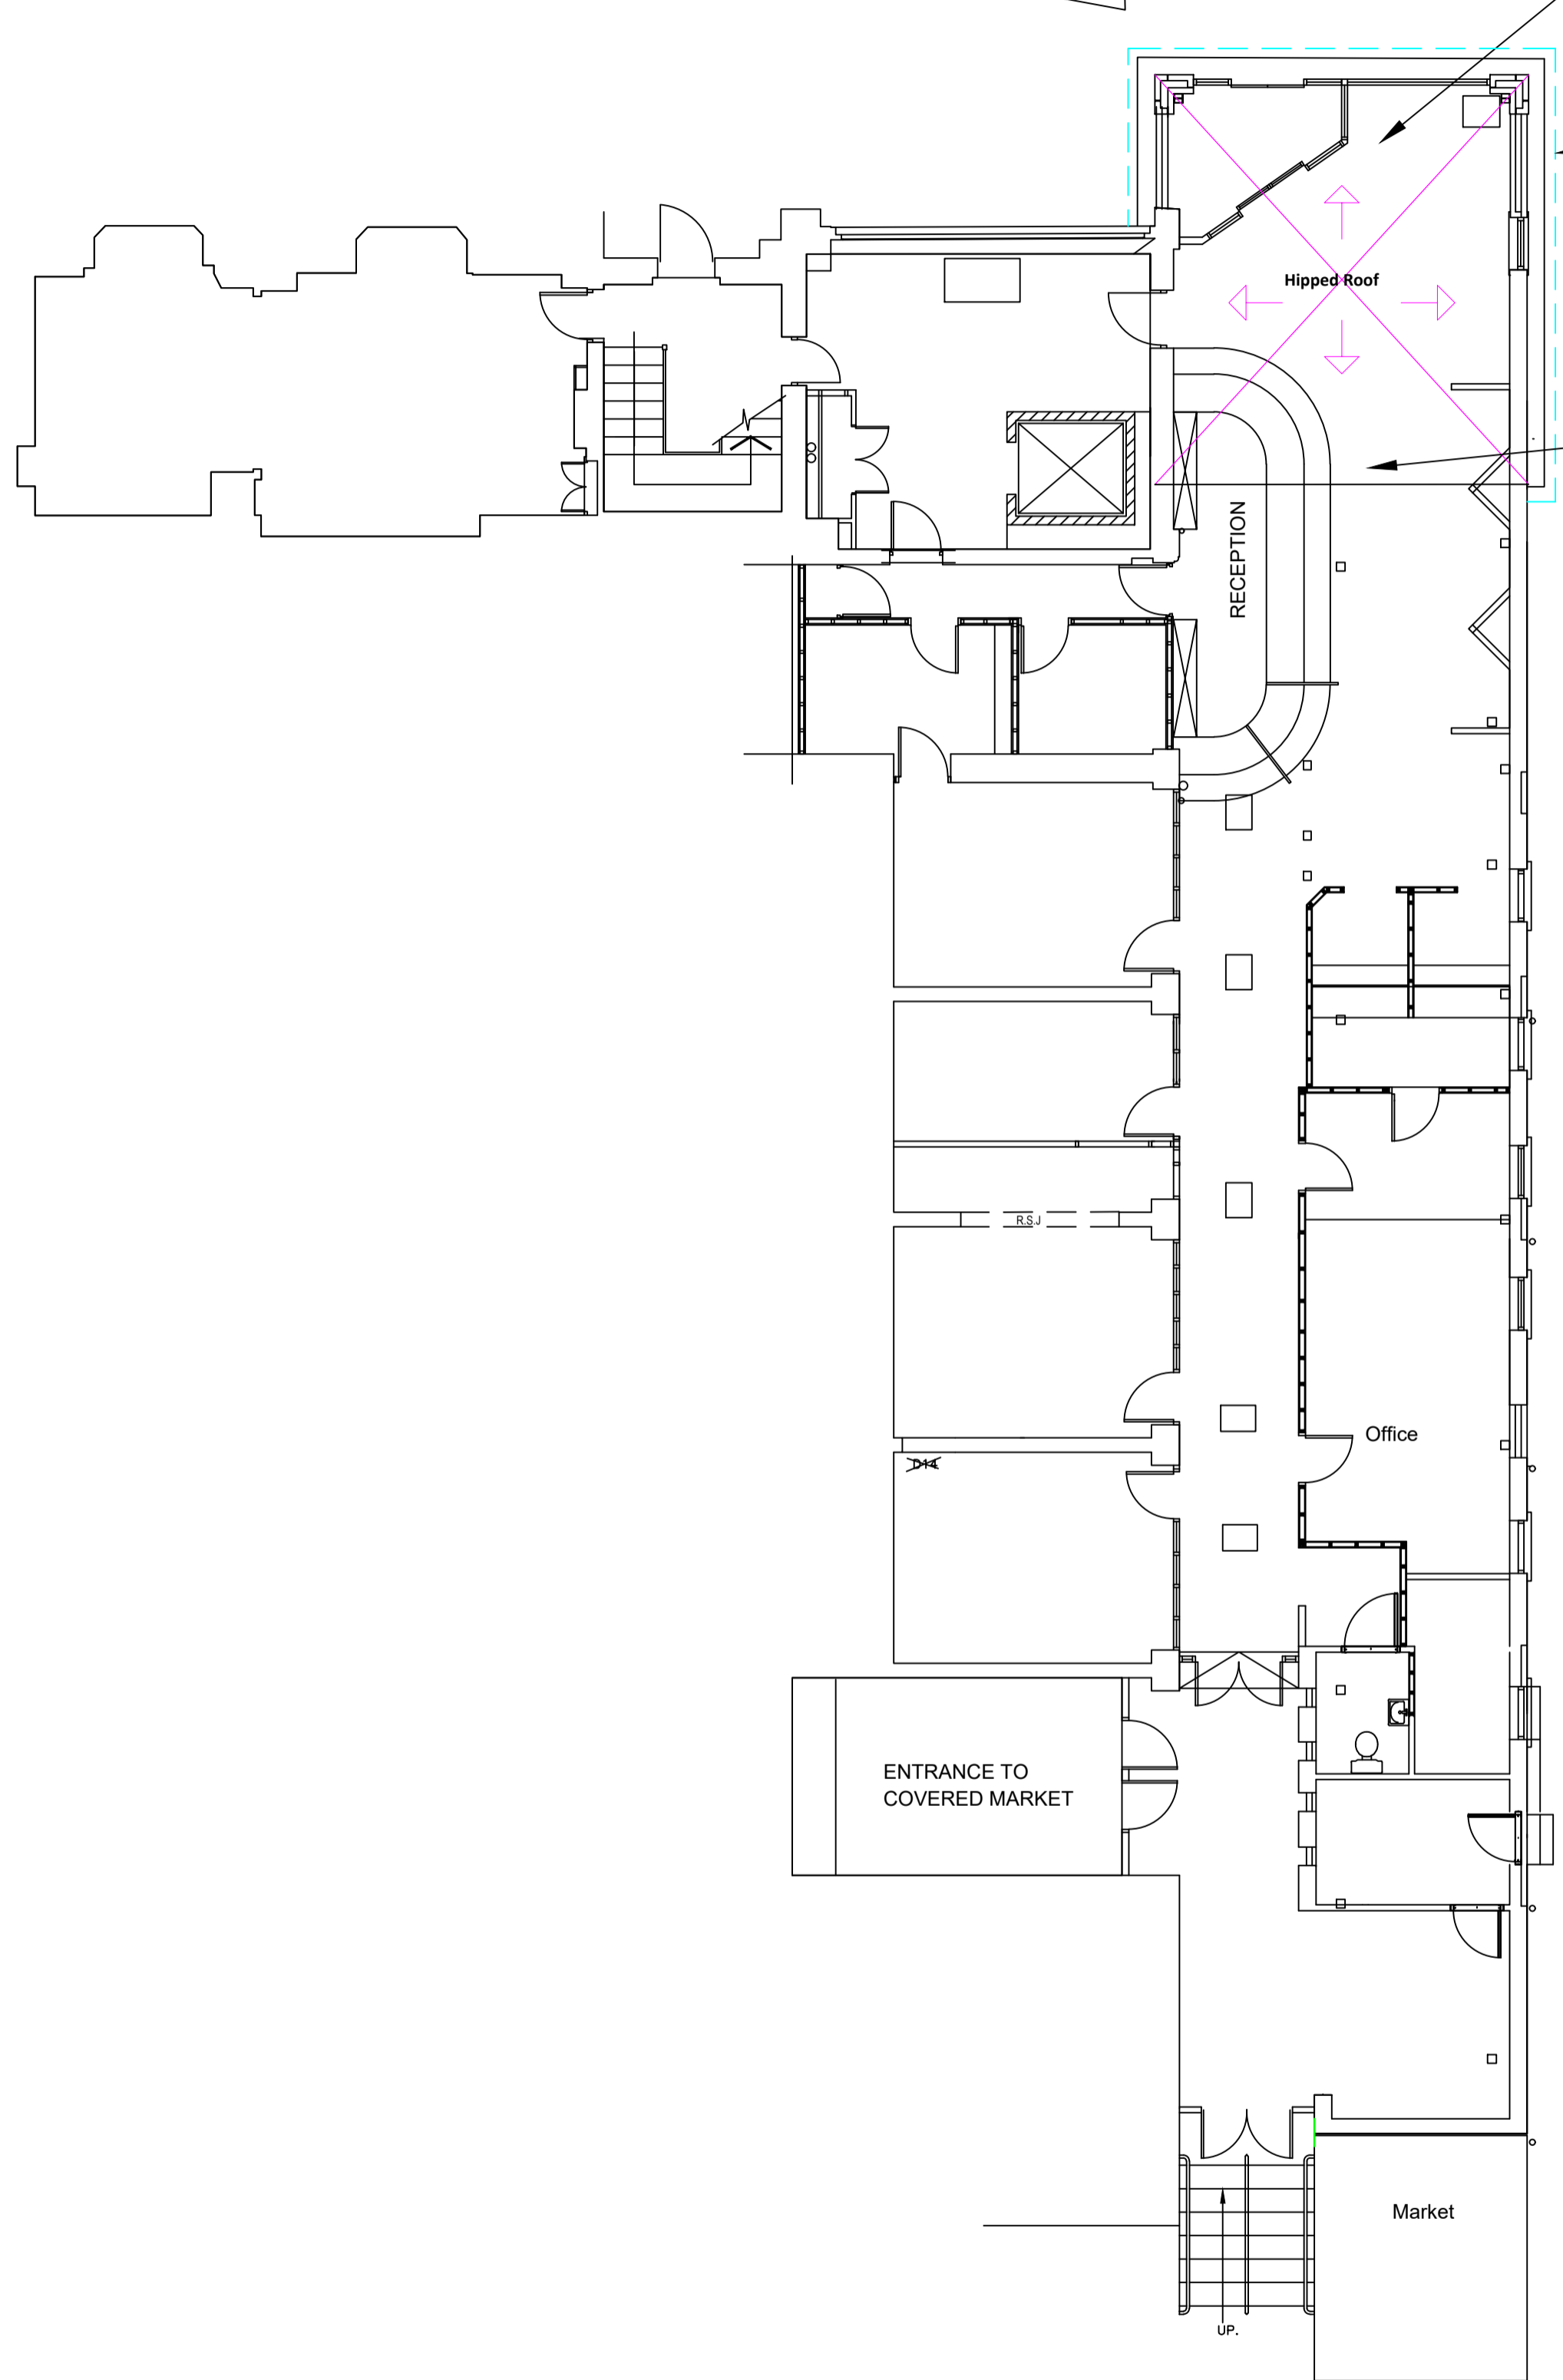

All slates are to be secured and any missing/damaged slates require replacement.

All gutters to be realigned and any missing lengths / corner sections to be replaced.

Remove and refix lower slate courses as necessary to enable flat roofing installations and reinstate on completion.

- █ Box gutters
- Cast gutters
- Lead lined corbel gutter
- Ridge / hips / valleys
- Coping details

GROUND FLOOR

Rev	Description	Drn	Chk	Date



Property: Darwen Town Hall  
 Title: Pitched Roof Plan, Entrance Porch

Area Information	Job:
Total Site Area:	Scale: NTS
Gross External Area:	Date: May 20
Gross Internal Area:	Survey: May 20
Total Room Area:	Drawn: CA
Net Internal Area:	Checked: MO
Filename:	DTH
Drawing No:	011 - BS 20/21