

KAD
ARCHITECTURAL DESIGN
& SURVEYING SERVICES
52 Parkway
Trentonham
Stoke-On-Trent
Staffordshire
ST14 8AG
telt: 01974 243439
www.kadarchitectural.co.uk
jon@kadarchitectural.co.uk

Copyright
KAD Architectural Design & Surveying Services.
This drawing and the designs displayed may not be reproduced in whole or in part without the prior written permission of Kadarchitectural.co.uk
Surveying Services

THE PARTY WALL ACT 1996 - The Client's attention is drawn to the Party Wall Act 1996 which requires the building owner to serve a Party Wall Notice on the adjoining owner before any building works are undertaken to or near the boundary between the properties. The Client shall ensure that all legal obligations in this regard are completed with.

REVISIONS & PUBLICATION DATES

**Planning & Building Regulation
Purposes Only**


PROJECT NUMBER / DRAWING NUMBER
2410/19/02

CLIENT
Mr J Hussain
18 Shirley Road
Shelton
Stoke On Trent
ST1 4DT

DRAWING TITLE
Existing Details

FIRST PUBLICATION DATE
May 2019
Jon Bennett
SCALE :-
1:100
printed @ A3

PROJECT
Proposed Extension and
Adaptation Works at
18 Shirley Road
Shelton
Stoke On Trent
ST1 4DT

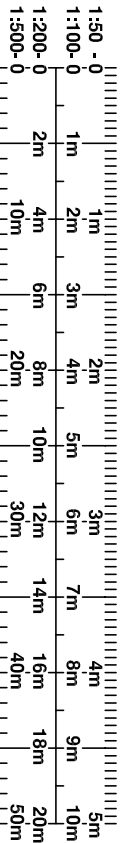

EXISTING GROUND FLOOR PLAN
scale 1:50

