


EXISTING LOWER GROUND FLOOR PLAN
FUTURE NORTHANTS: COLLABORATION SPACE
PHASE 2B

Scale - 1:100

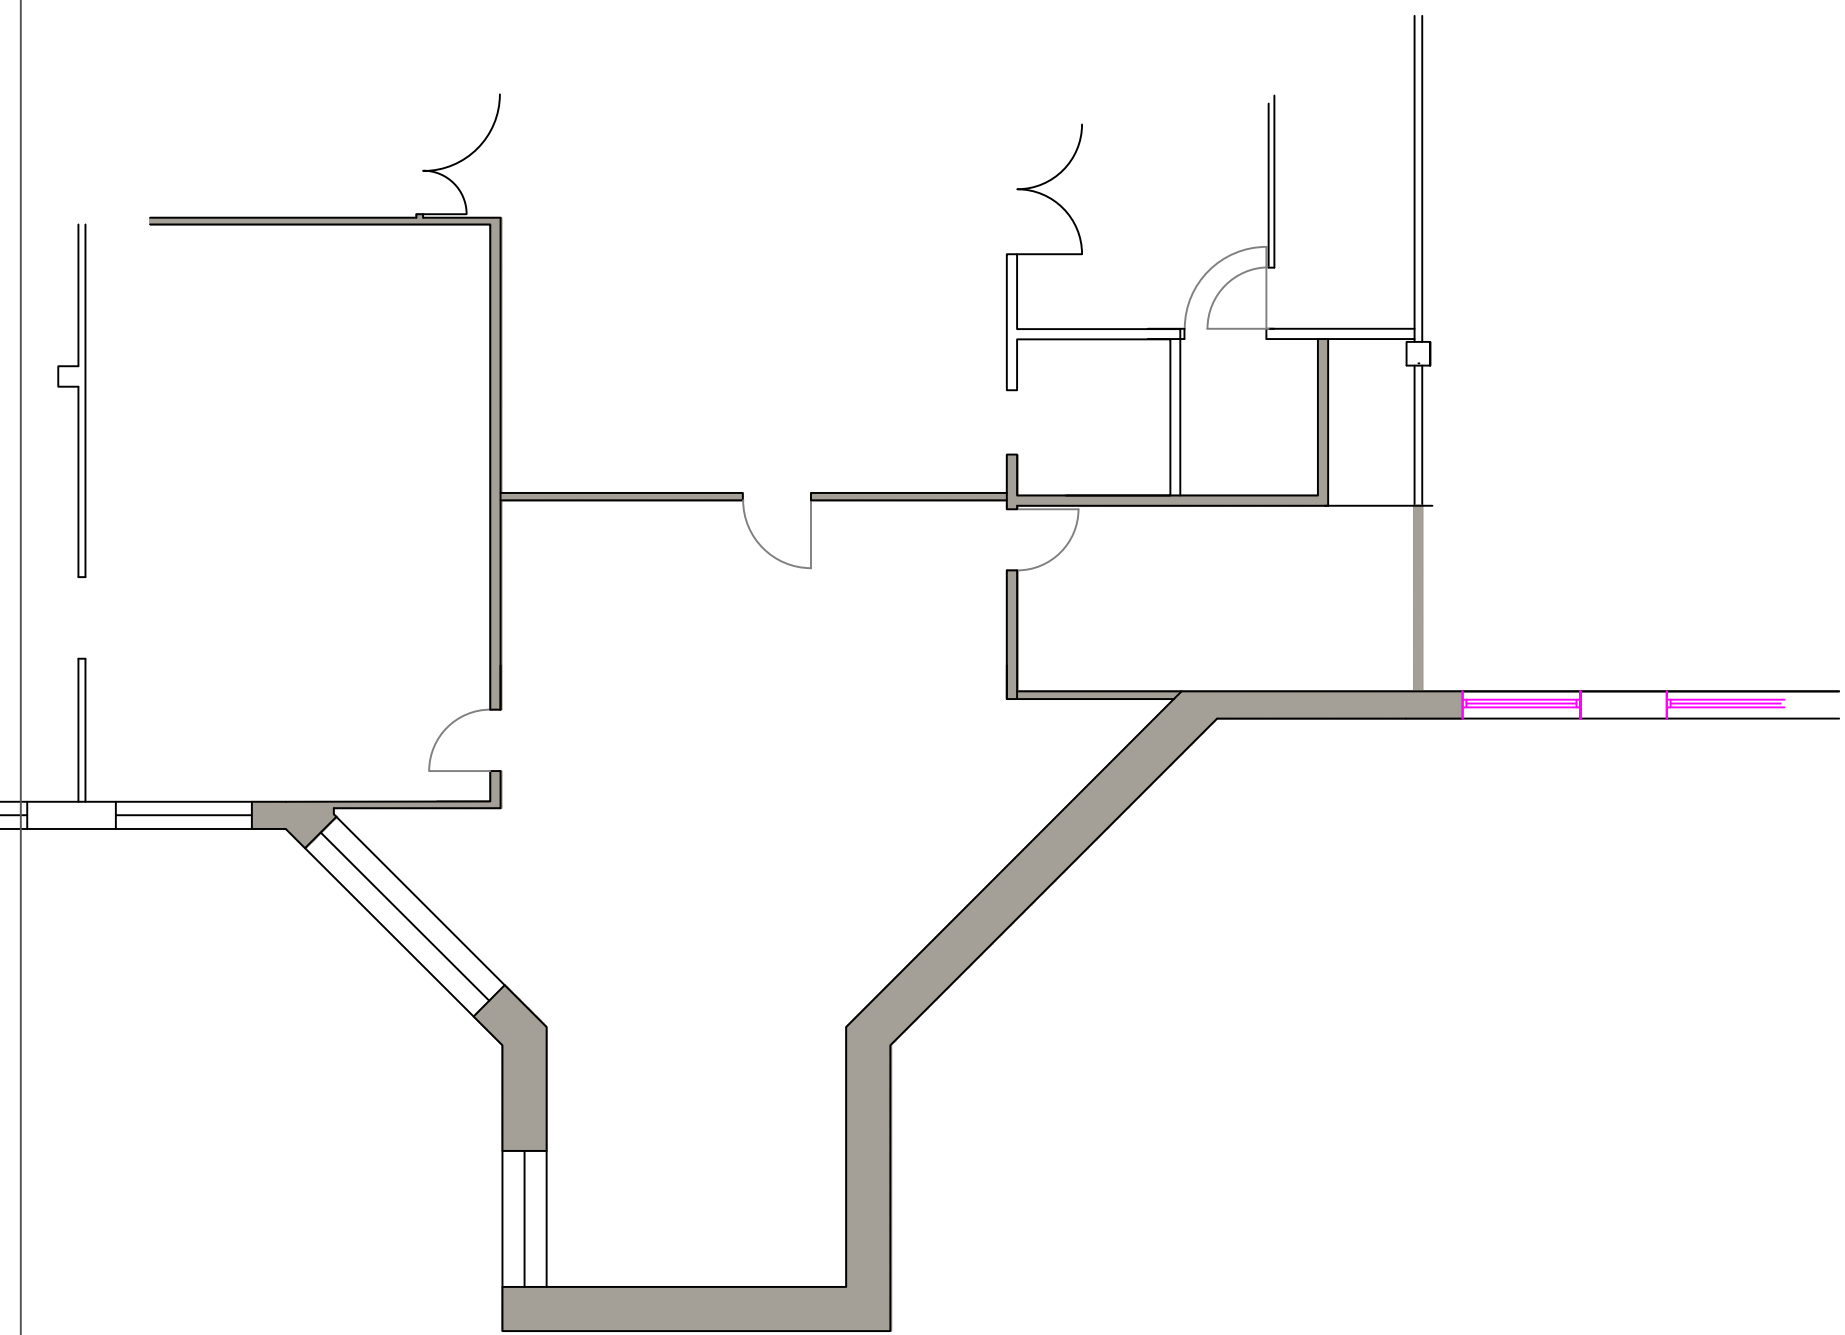


EXISTING LOWER GROUND FLOOR PLAN
FUTURE NORTHANTS: STAFF ROOM
PHASE 2A

Scale - 1:100

PERFORMANCE REQUIREMENTS FOR LED LIGHTING AND CONTROLS


MAINTAINED ILLUMINAIRE AT WORKING PLANE	300 LUX
UNIFORMITY RATIO	NOT LESS THAN 0.8
LIMITING GLARE RATING	19
COLOUR RENDERING (Ra)	>80
Control Type Daylight linking and absence detection	

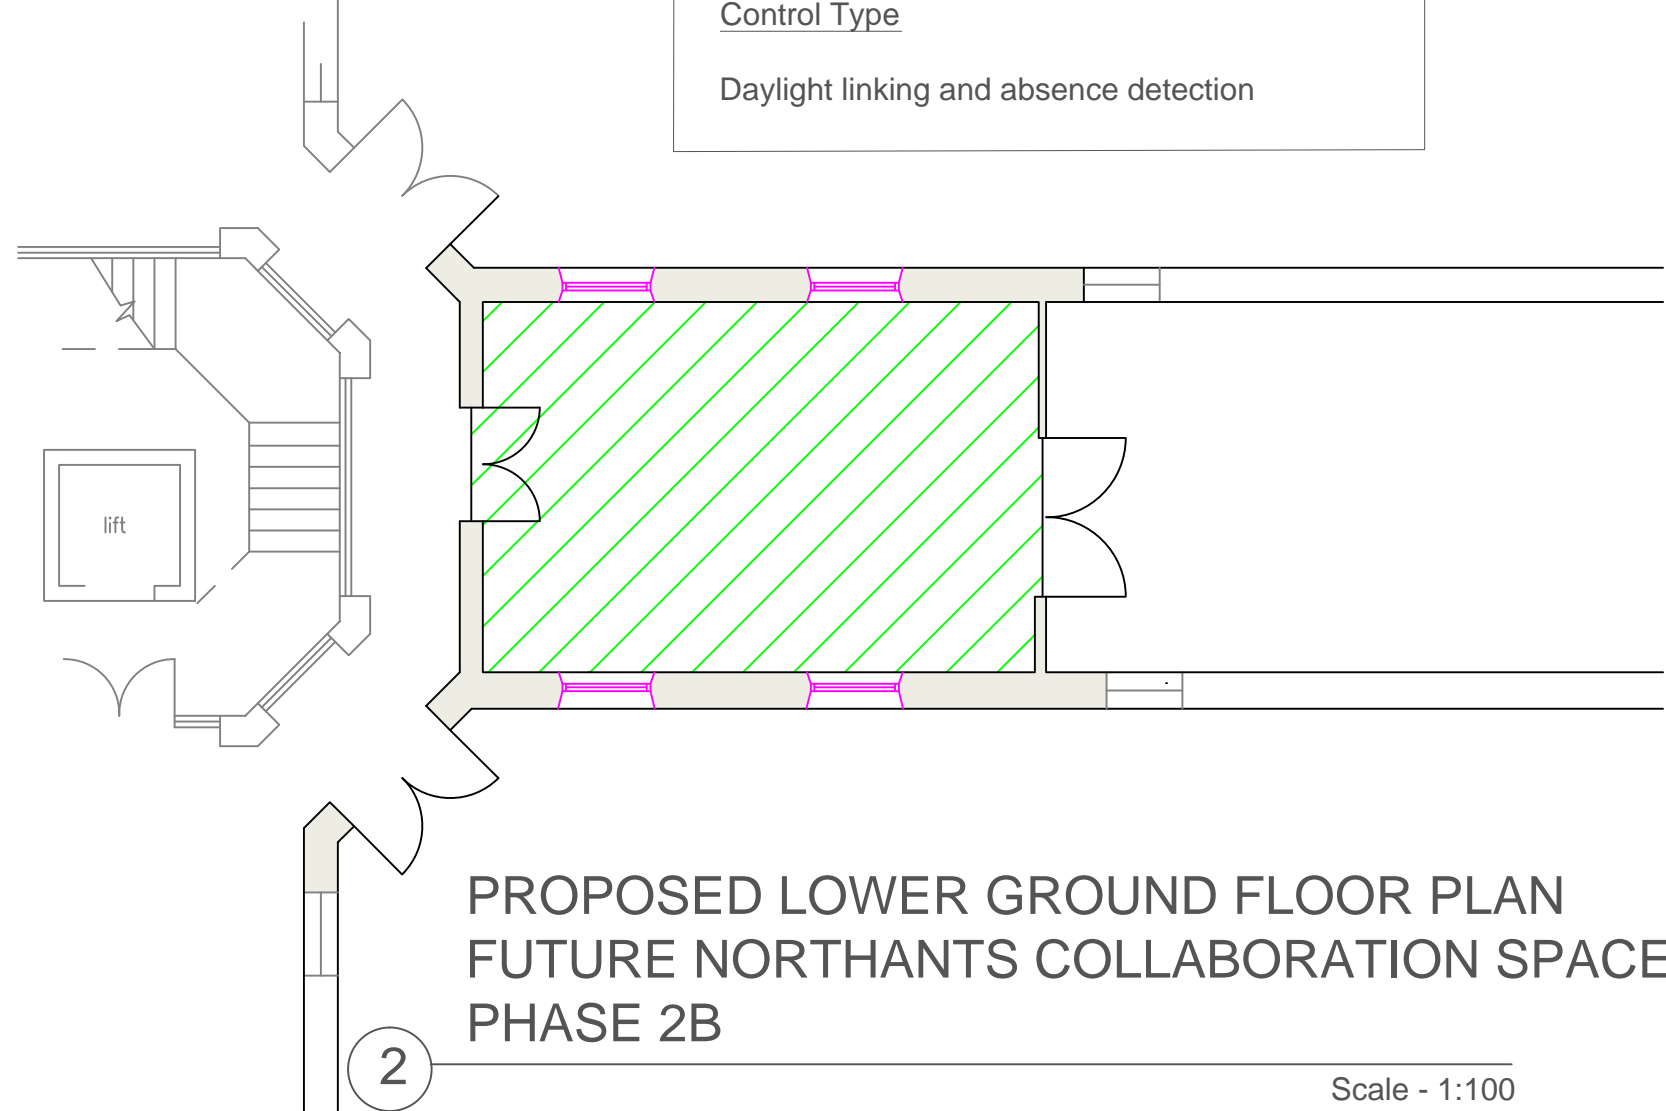

PROPOSED LOWER GROUND FLOOR PLAN
FUTURE NORTHANTS COLLABORATION SPACE
PHASE 2B

Scale - 1:100

MAINTAINED ILLUMINAIRE AT WORKING PLANE	175-250 LUX DINING, SOCIAL AREAS 100 LUX IN STORE
UNIFORMITY RATIO	NOT APPLICABLE
LIMITING GLARE RATING	19
COLOUR RENDERING (Ra)	>80
Control Type Daylight linking if daylit space, manual switches or time clock.	

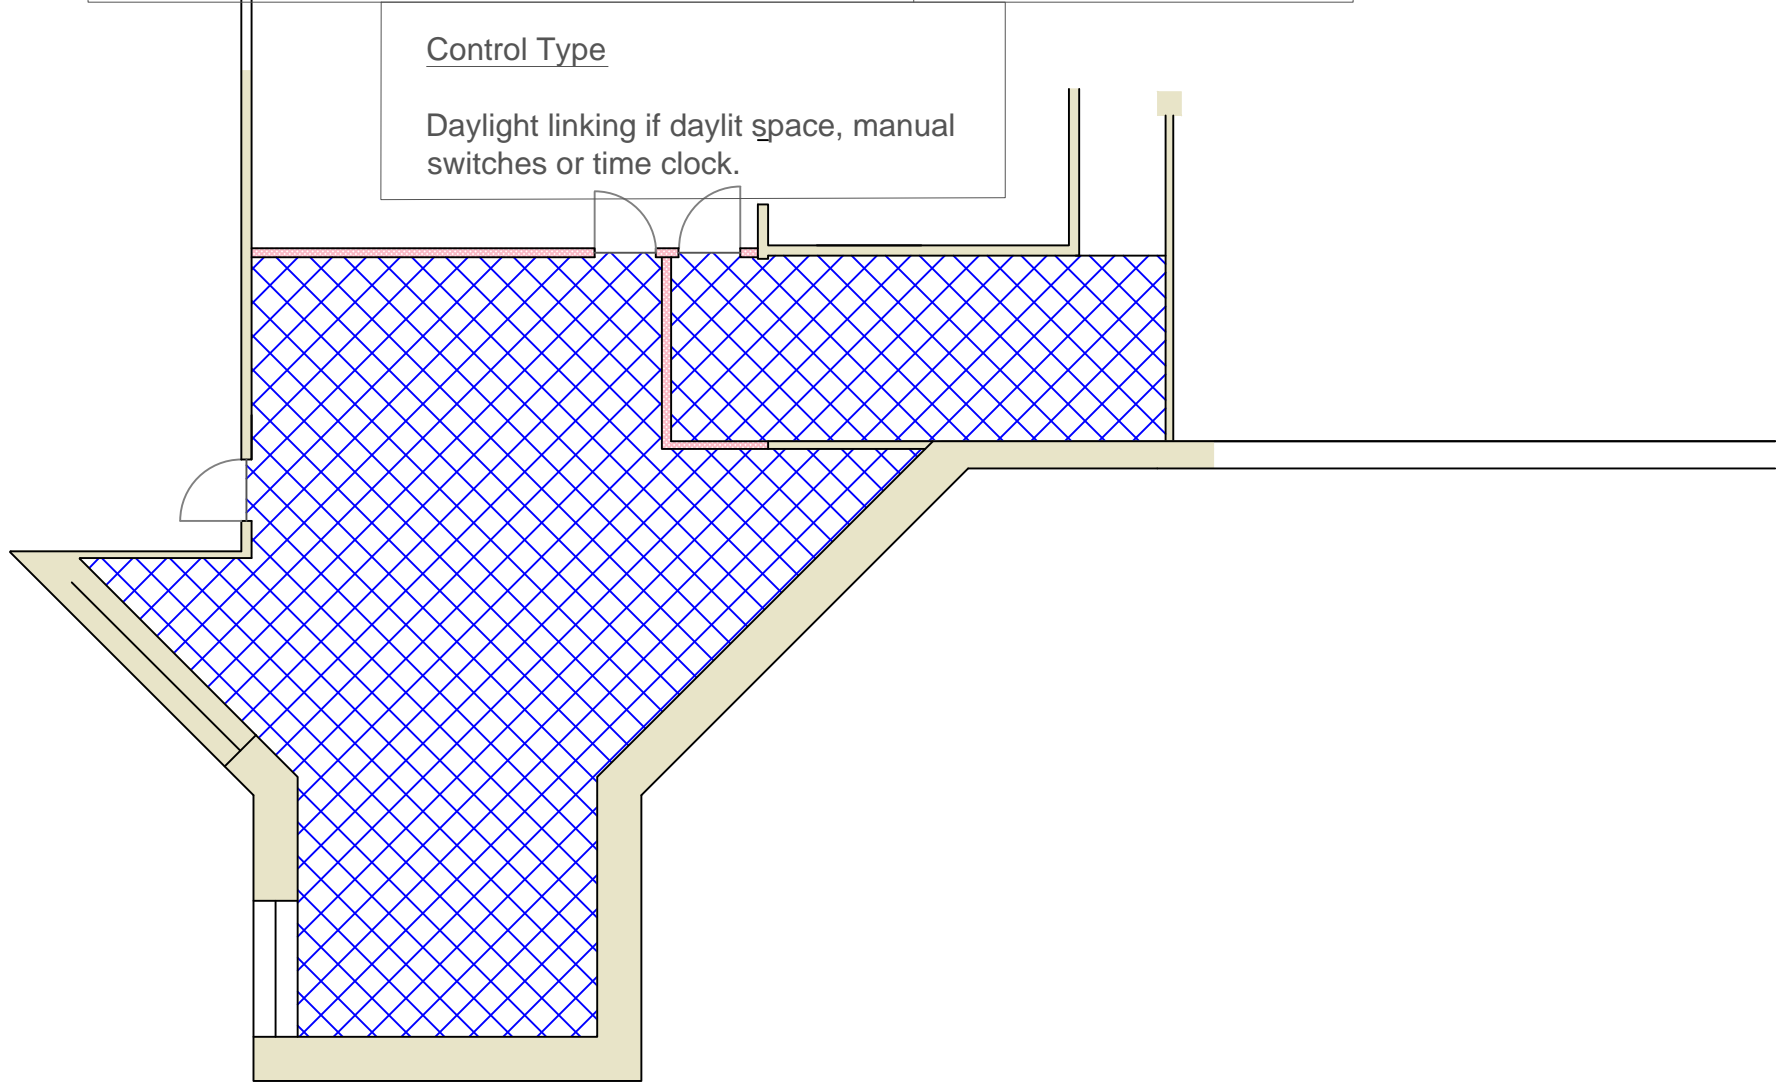

PROPOSED LOWER GROUND FLOOR PLAN
FUTURE NORTHANTS: STAFF ROOM
PHASE 2A


Scale - 1:100

EXISTING UPPER GROUND FLOOR PLAN
CEEP
PHASE 3

1

Scale - 1:100

MAINTAINED ILLUMINAIRE AT WORKING PLANE	300 LUX
UNIFORMITY RATIO	NOT LESS THAN 0.8
LIMITING GLARE RATING	19
COLOUR RENDERING (Ra)	>80
Control Type Daylight linking and absence detection	

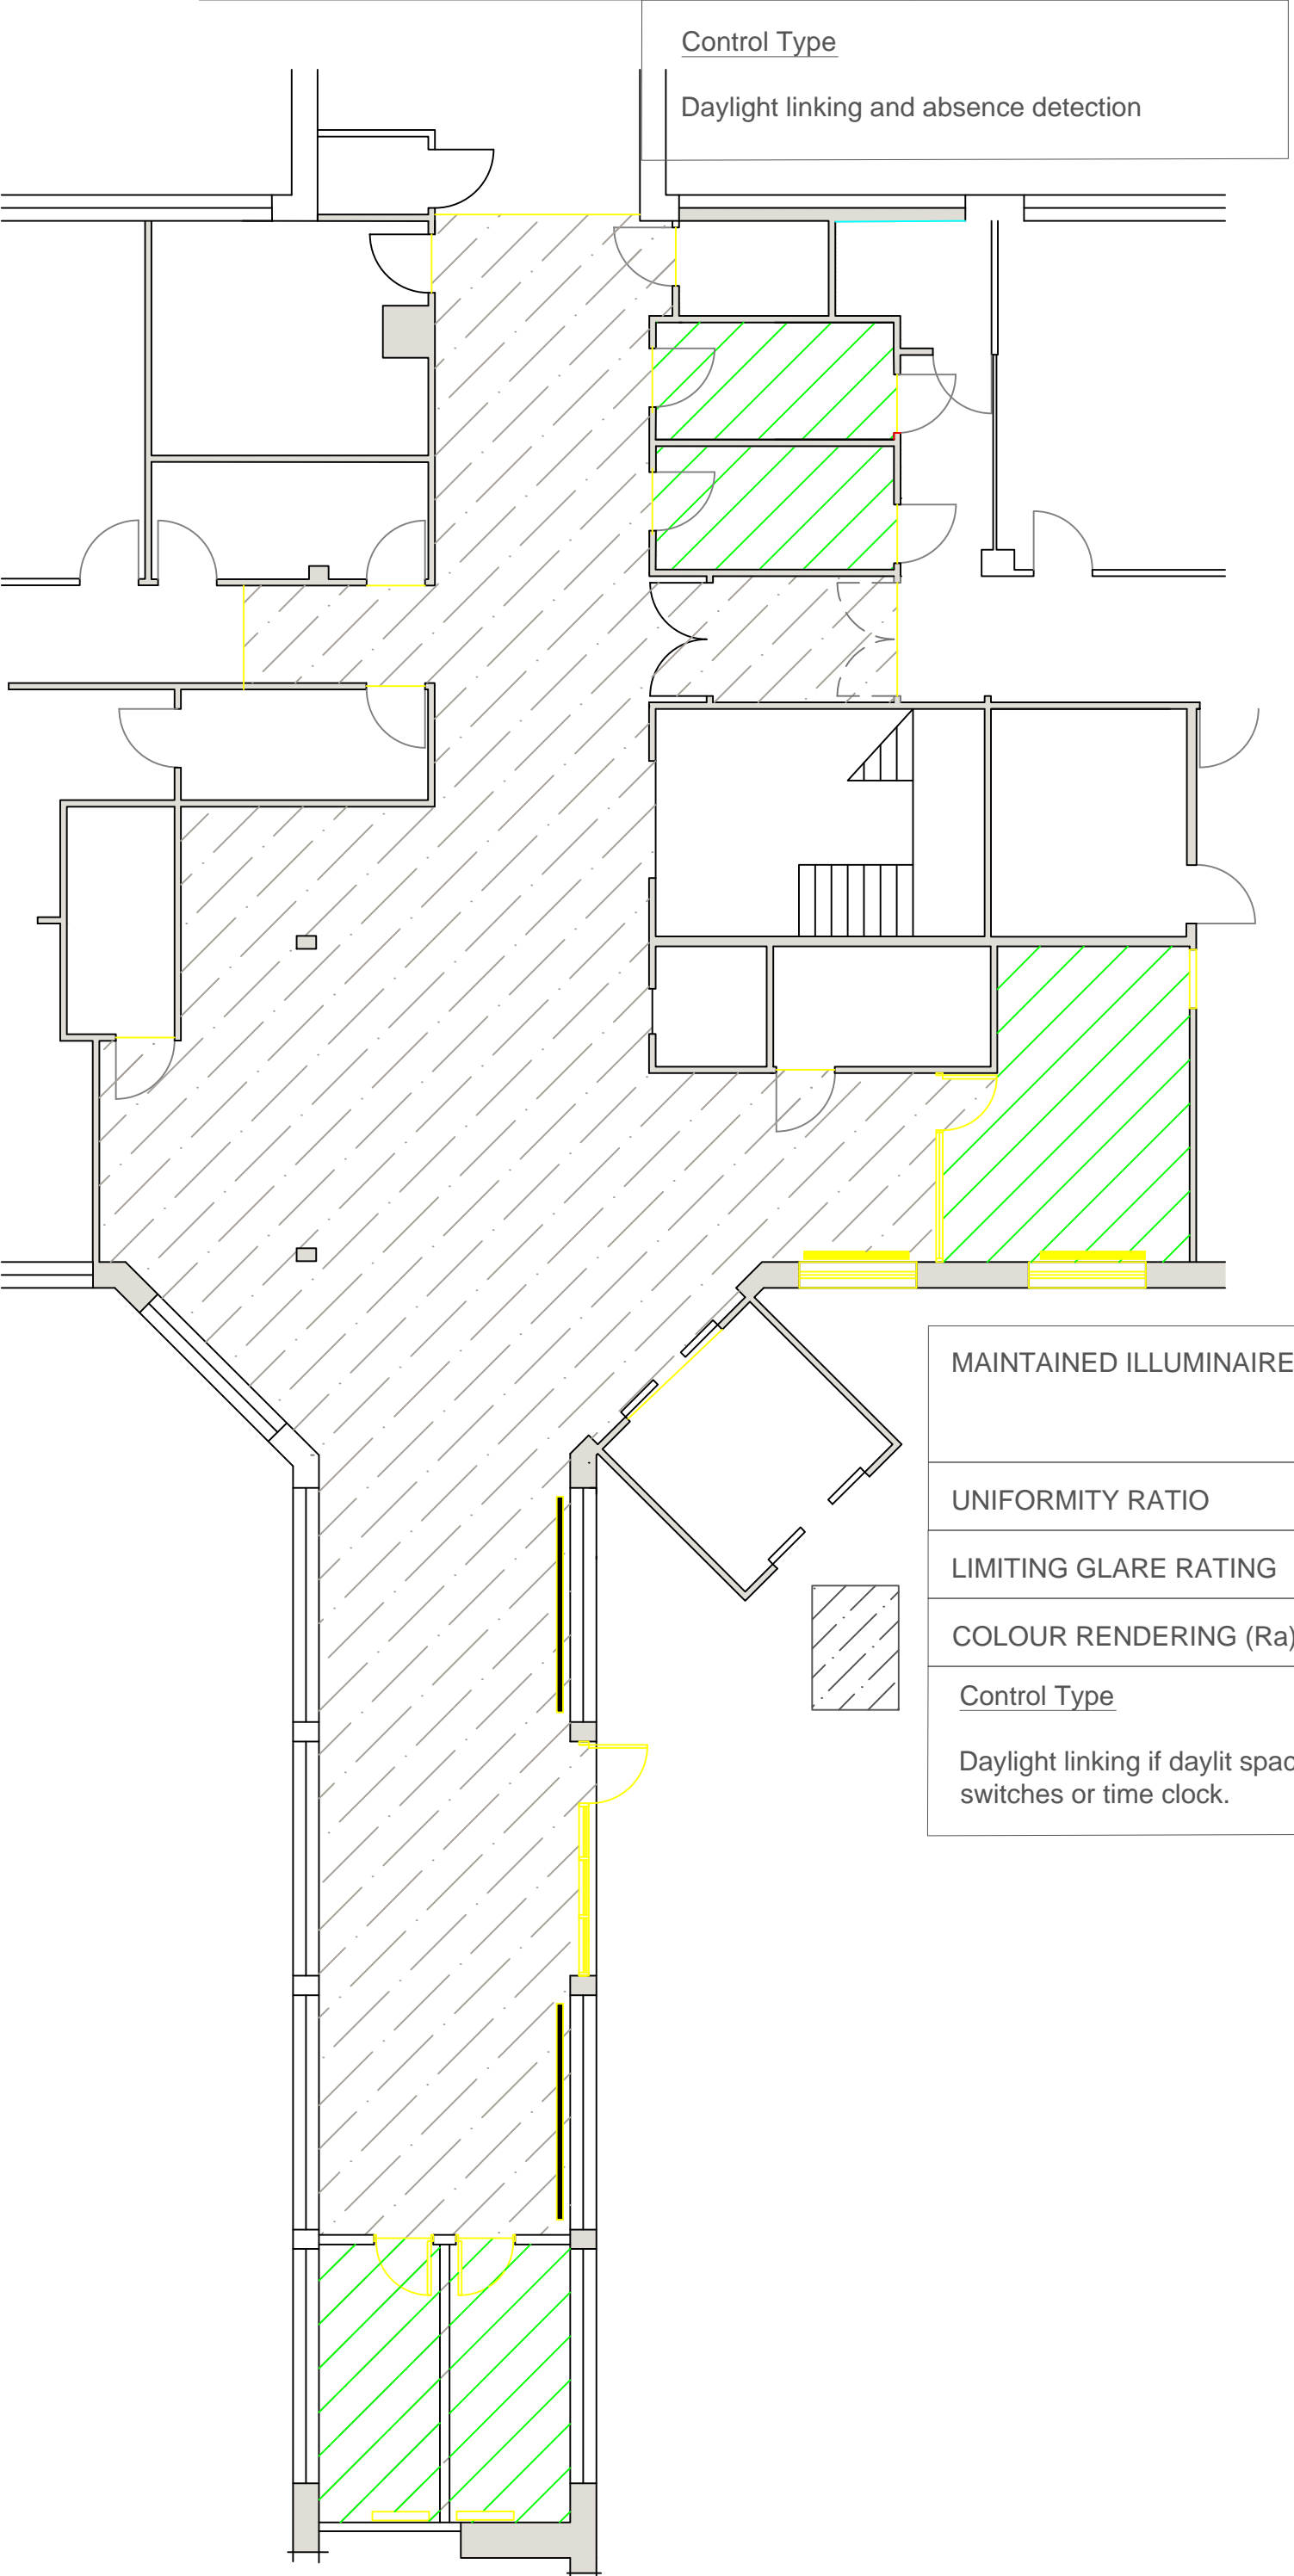


MAINTAINED ILLUMINAIRE AT WORKING PLANE	250-350 LUX RECEPTION 175-250 LUX ENTRANCE
UNIFORMITY RATIO	NOT APPLICABLE
LIMITING GLARE RATING	19
COLOUR RENDERING (Ra)	>80
Control Type Daylight linking if daylit space, manual switches or time clock.	

PROPOSED UPPER GROUND FLOOR PLAN
CEEP
PHASE 3

Scale - 1:100

Do not scale for construction purposes. If in doubt -
ASK. The contractor is to check and verify all
dimensions on site prior to construction.
This drawing is not to be reproduced without written
permission.

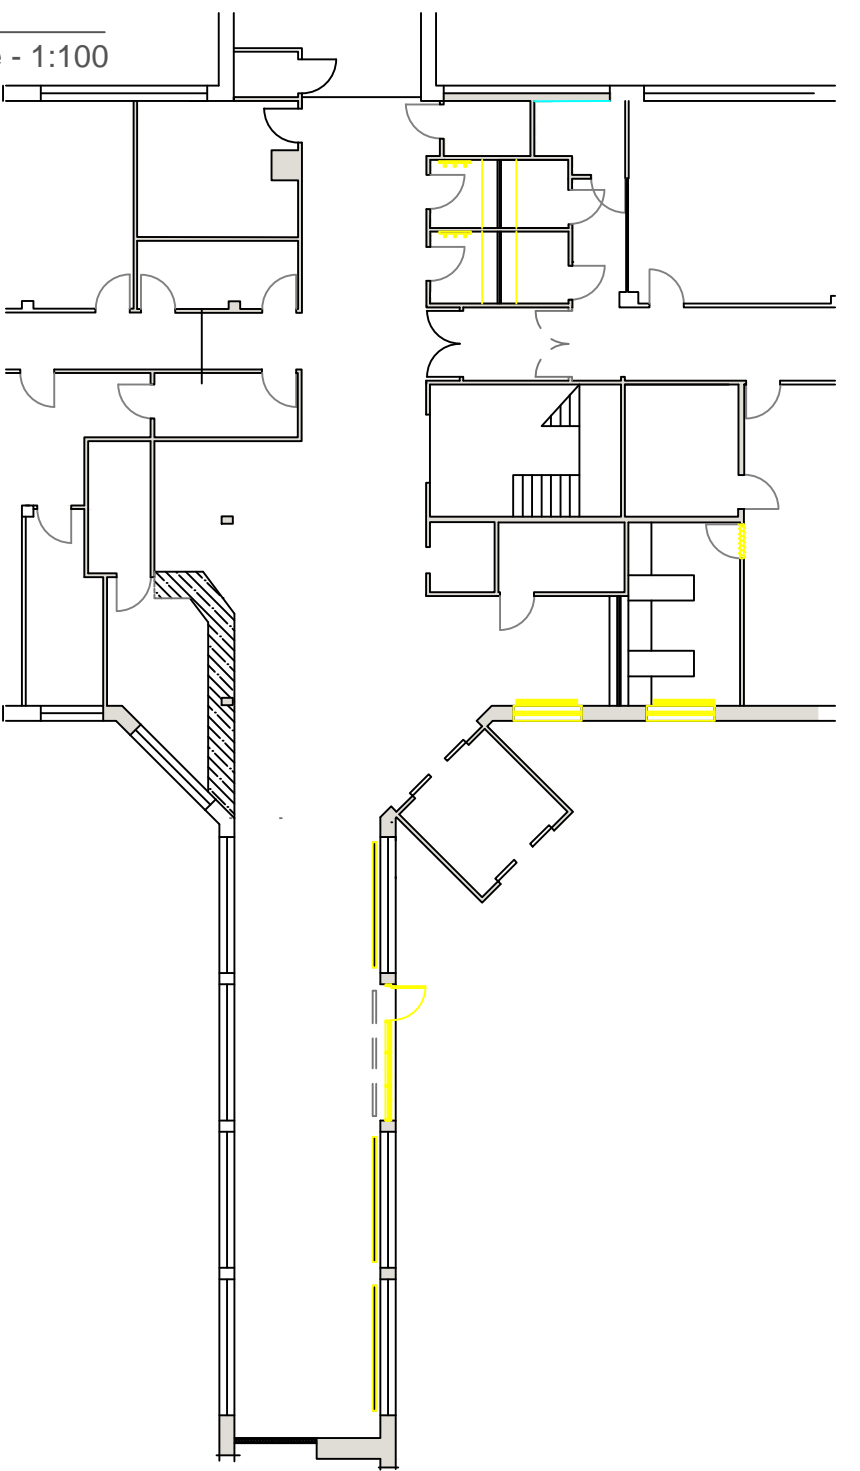

Revision	Date	Description
----------	------	-------------

BMO Surveying
Chartered Building Surveyors

Unit 8A Mobbs Miller House
Christchurch Road
Northampton
NN1 5LL

Tel: 01604 715225
Email: bmosurveying@btconnect.com

Client:
EAST NORTHAMPTONSHIRE COUNCIL
CEDAR DRIVE, THRAPSTON
NORTHAMPTONSHIRE

Project:
OFFICE TRANSFORMATION PROJECT -
PHASE 2 AT EAST NORTHAMPTONSHIRE
HOUSE, CEDAR DRIVE, THRAPSTON
NORTHAMPTONSHIRE

Drawing:
EMPLOYERS REQUIREMENTS
LIGHTING UPGRADE TO LED LIGHTS

Drawing number: 19.369.04 SHEET 2	Rev: BOM	Date: JAN 2020
Scale: As shown@A1	Drawn by: BOM	Checked by: A1
Status: TENDER		