

This drawing is protected by copyright and must not be copied or reproduced without the written consent of Edge Property Solutions.

No dimensions are to be scaled from this drawing. All dimensions and sizes are in millimetres unless otherwise stated and should be checked on site.

No part of this publication may be produced, stored in any retrieval system or transmitted in any form or by any means without prior permission of Edge Property Solutions

This drawing is to be read in conjunction with specification, structural engineer's and services consultant's specification.

All building elements are to comply with current building regulations requirements.


Refer to the pre construction information for the project for designers risk register and hazards associated with the project.



Existing Layout: Scale 1:100



Proposed Areas of Refurbishment and Extension to School

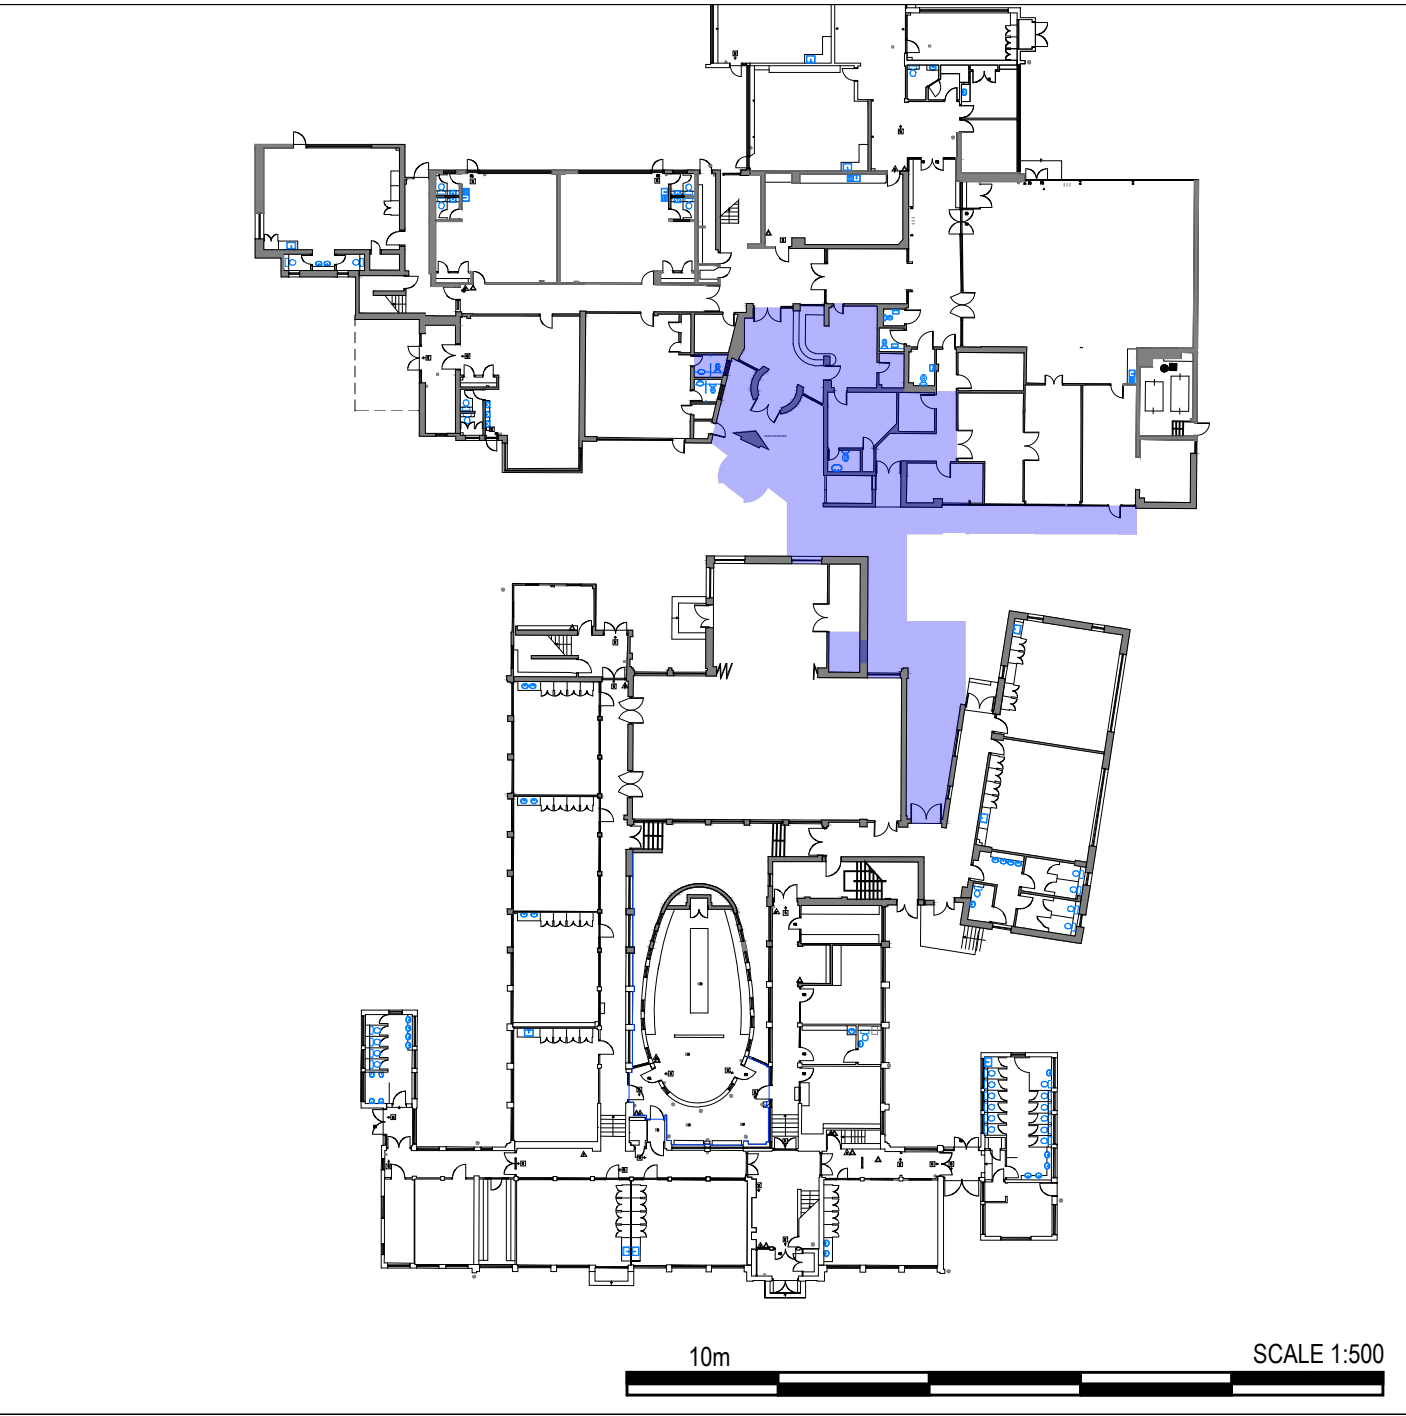

**EDGE**

EDGE SHEFFIELD  
Albert House  
2 Bells Square  
Sheffield  
S1 2FY  
Tel: 0114 276 2216  
Email: contact@edgeps.co.uk

EDGE NOTTINGHAM  
3 Heritage Mews  
High Pavement  
Nottingham  
NG1 1HN  
Tel: 0115 9500 231

Rev	Date	Description
-	-	-
-	-	-

Drawing Status <b>PRELIMINARY</b>
Building/ Project <b>PINNER SCHOOL RECEPTION EXTENSION</b>
Drawing Title <b>EXISTING SITE PLAN</b>

Scale @ A1 <b>1:100</b>	Date <b>11.05.2020</b>
Author <b>A CROWN</b>	Approved by <b>M FLINT</b>
Filename/Project No. <b>19-187</b>	
Drawing No <b>19-187 - PSRE - 02</b>	Rev