

Temporary Reception and School Access Link Plan: scale 1:50



- 1

Alter / demolish sections of partition walls to allow for installation of two double door sets
- 2

Strip out existing Computer Room fixtures and fittings and erect new Temporary Reception
- 3

Alter / demolish sections of front elevation to allow for installation of two double external door sets
- 4

Form new hoarding to divide temporary external reception access and school link
- 5


Form up and erect new temporary access ramp and steps to allow for access into the junior school

Contractor Areas

Proposed access link between schools

Hoarding Line

Existing Fencing Line

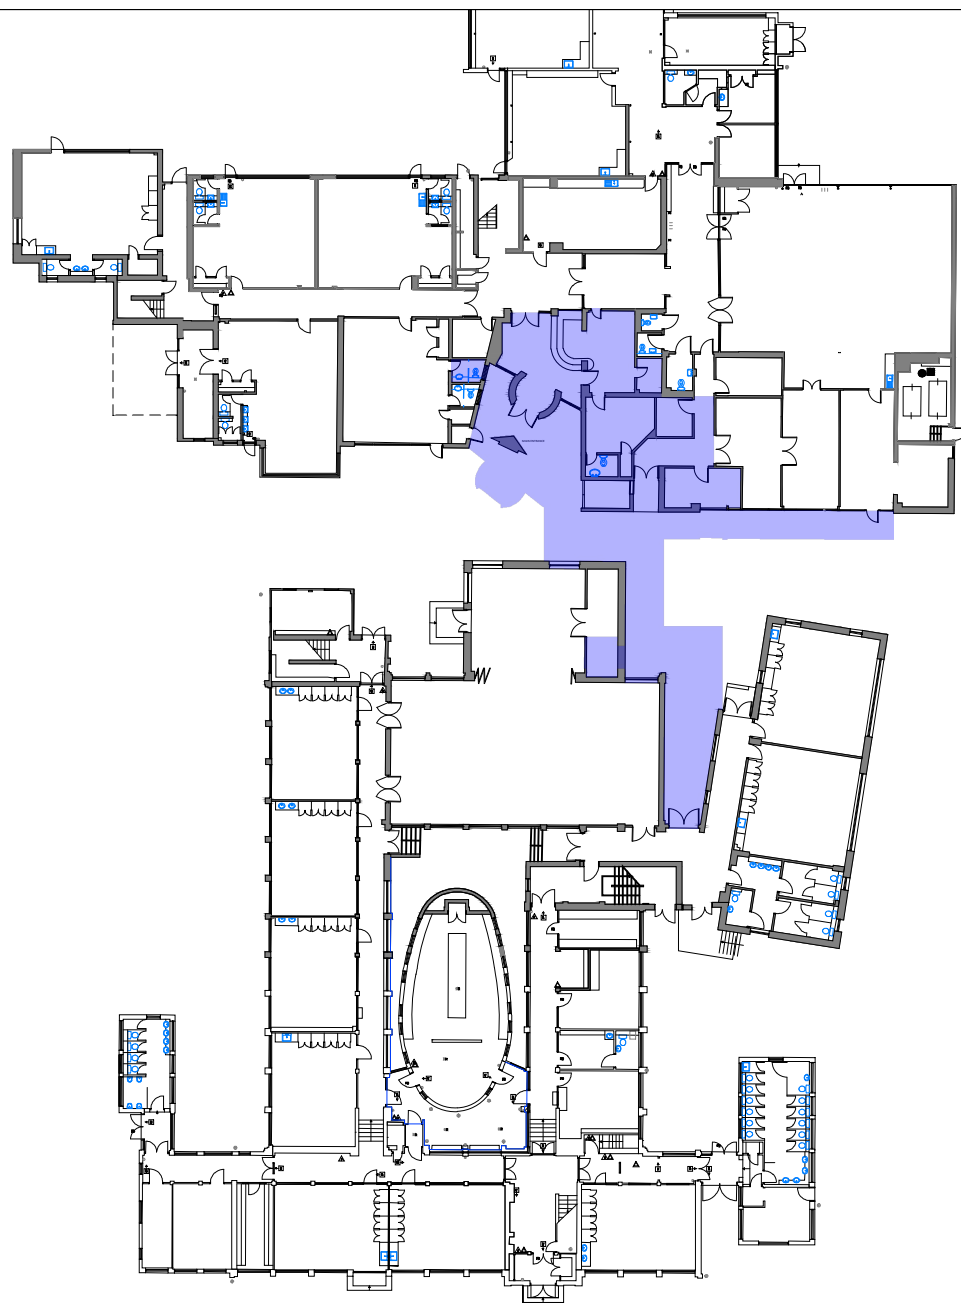

EDGE

EDGE SHEFFIELD
Albert House
2 Bells Square
Sheffield
S1 2FY
Tel:0114 276 2216
Email: contact@edgeps.co.uk

EDGE NOTTINGHAM
3 Heritage Mews
High Pavement
Nottingham
NG1 1HN
Tel: 0115 9500 231

Rev	Date	Description
-	-	-
-	-	-

Drawing Status PRELIMINARY
Building/ Project PINNER SCHOOL RECEPTION EXTENSION
Drawing Title PROPOSED ENABLING PLAN

Scale @ A1 1:100	Date 11.05.2020
Author A CROWN	Approved by M FLINT
Filename/Project No. 19-187	
Drawing No 19-187 - PSRE - 04	Rev