



ELEVATION A


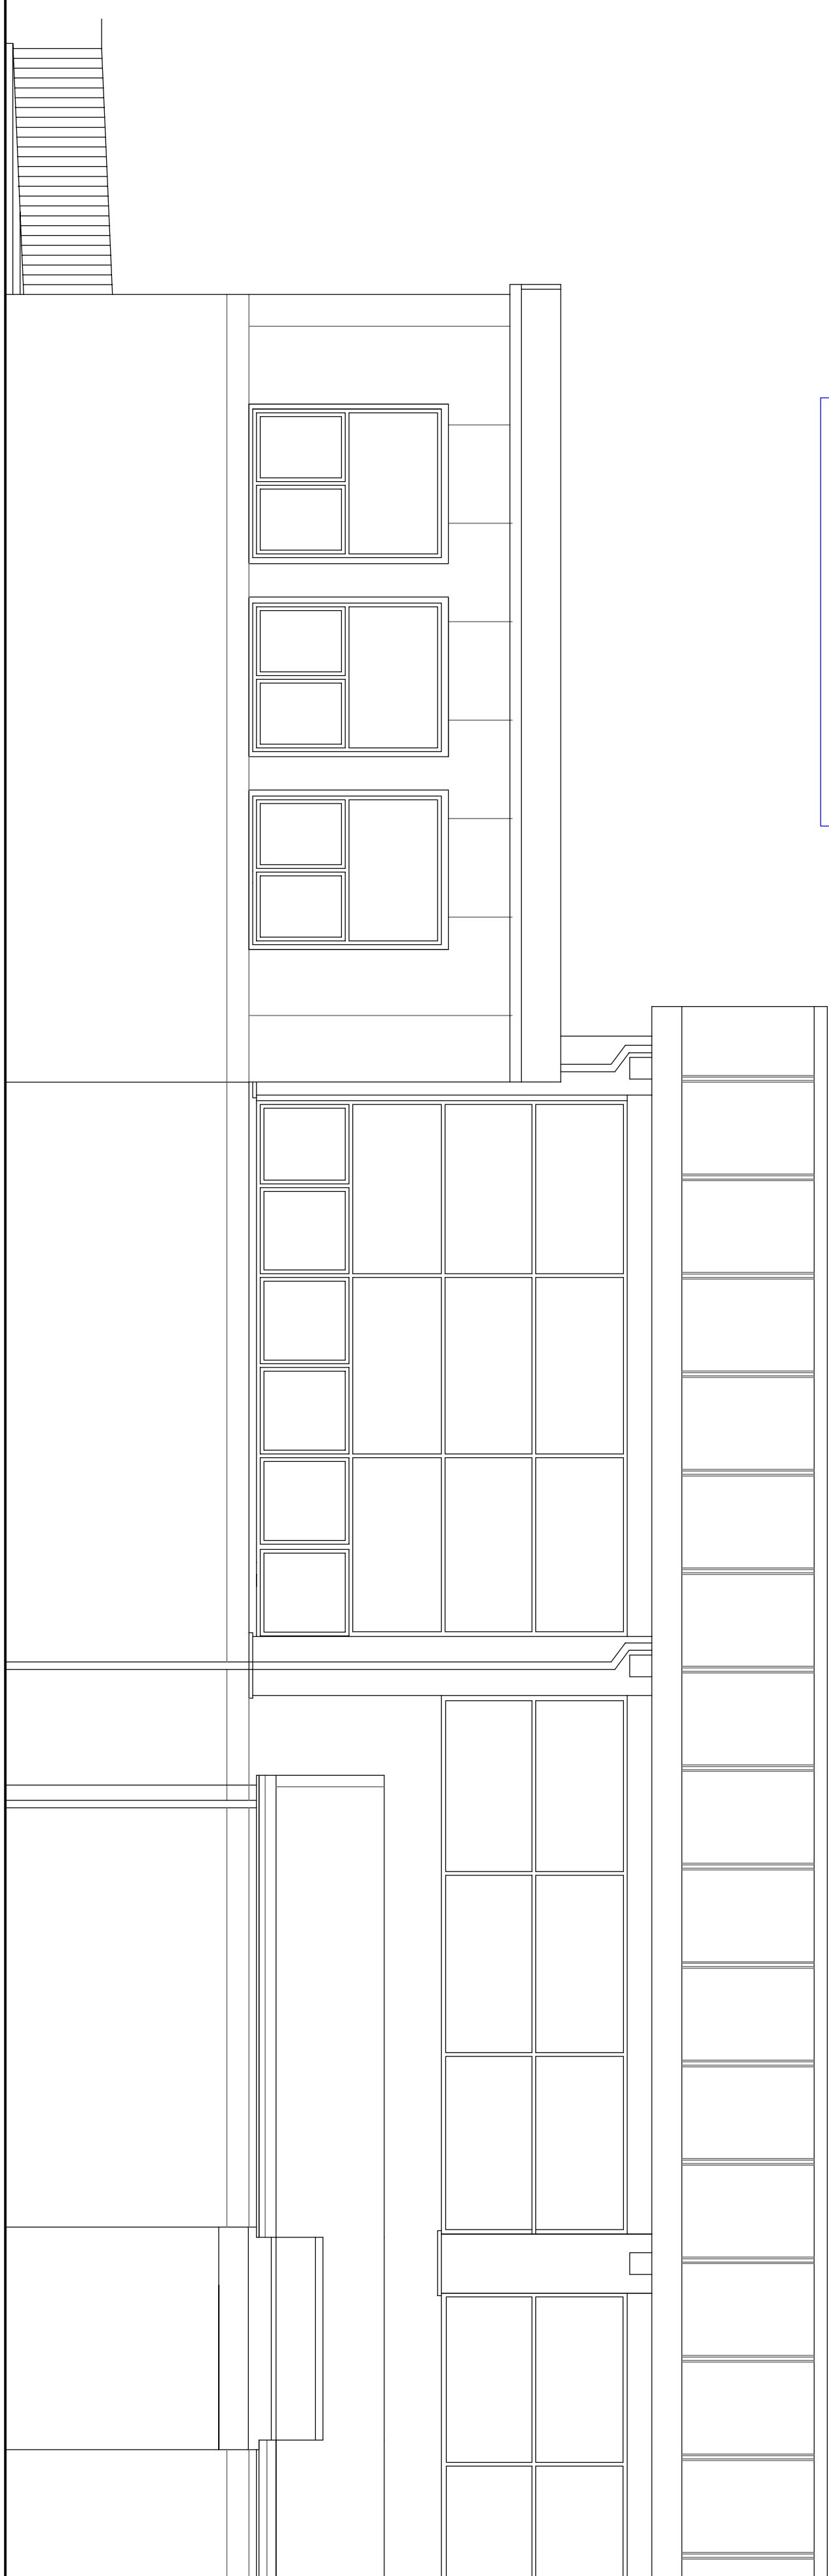


ELEVATION B

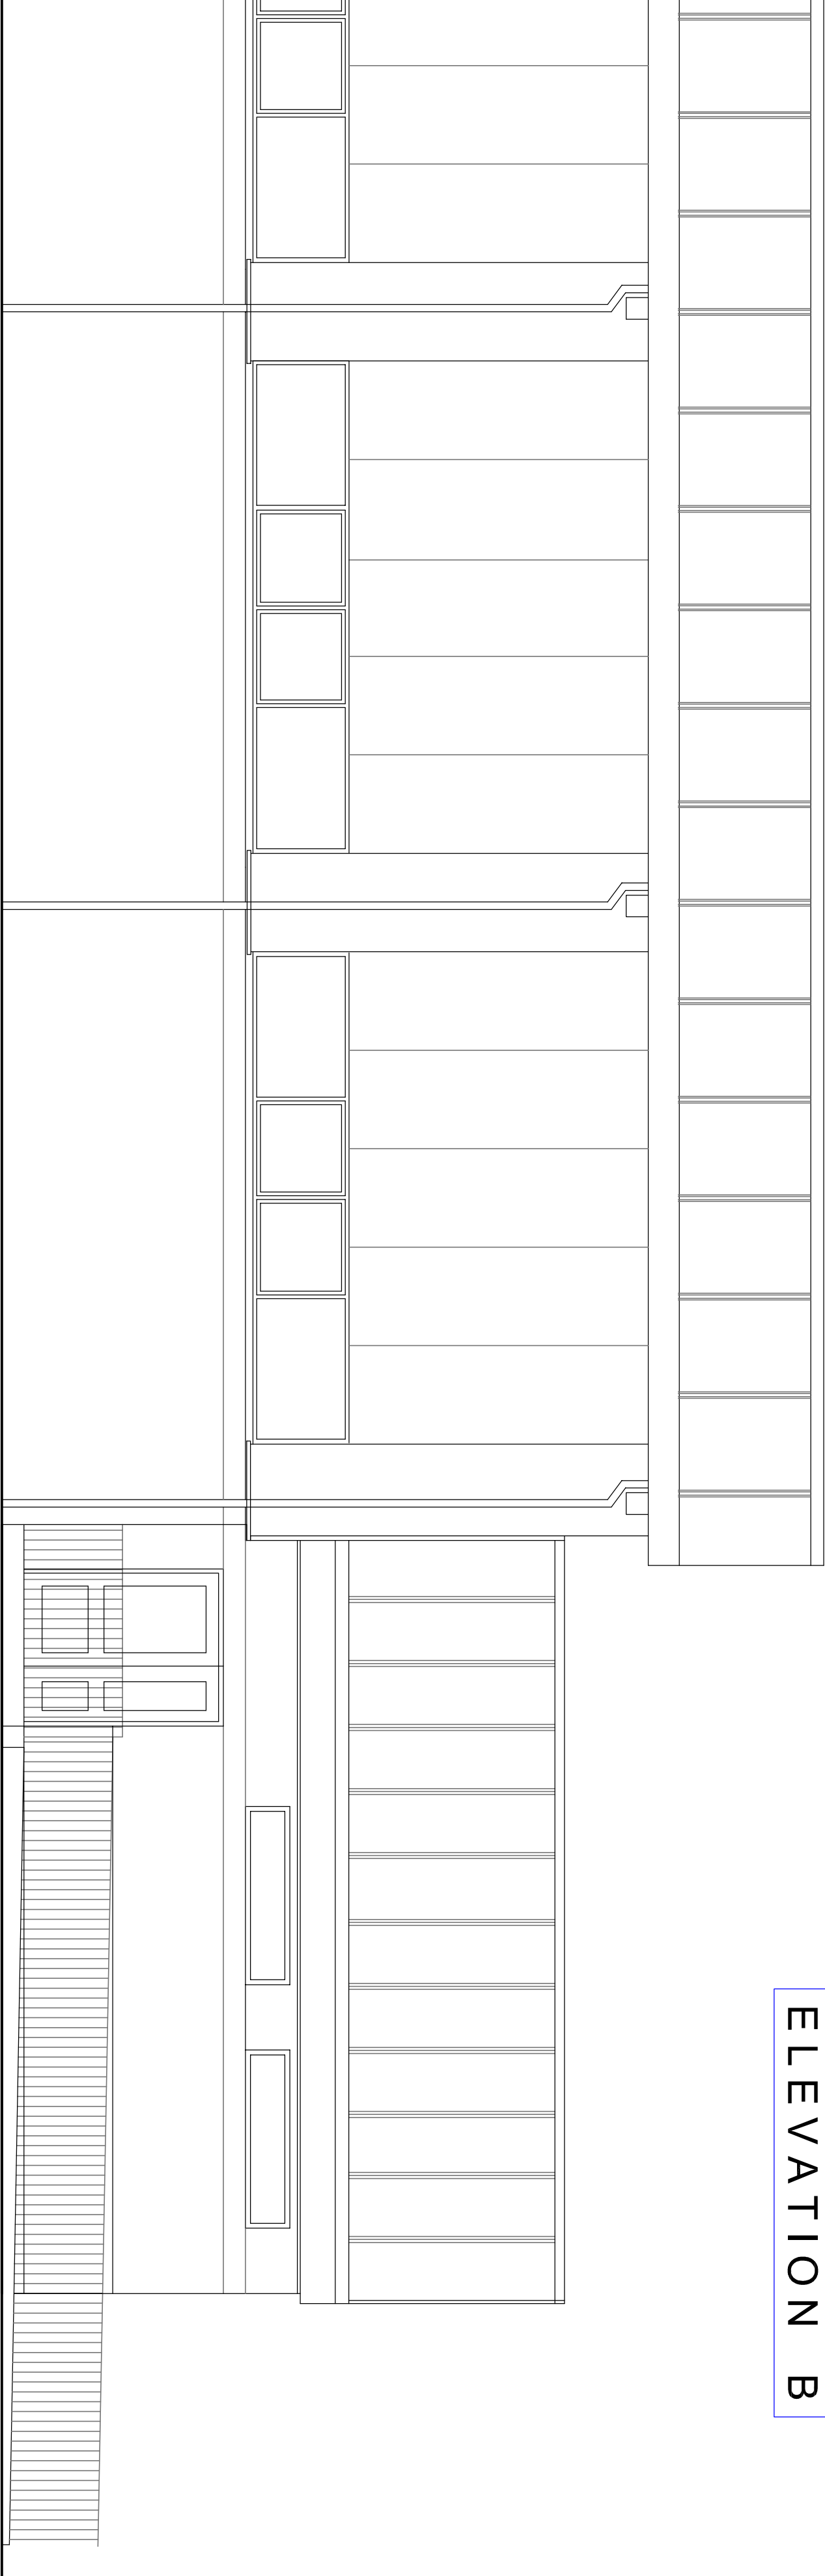

ELEVATION C

Scale 1:50

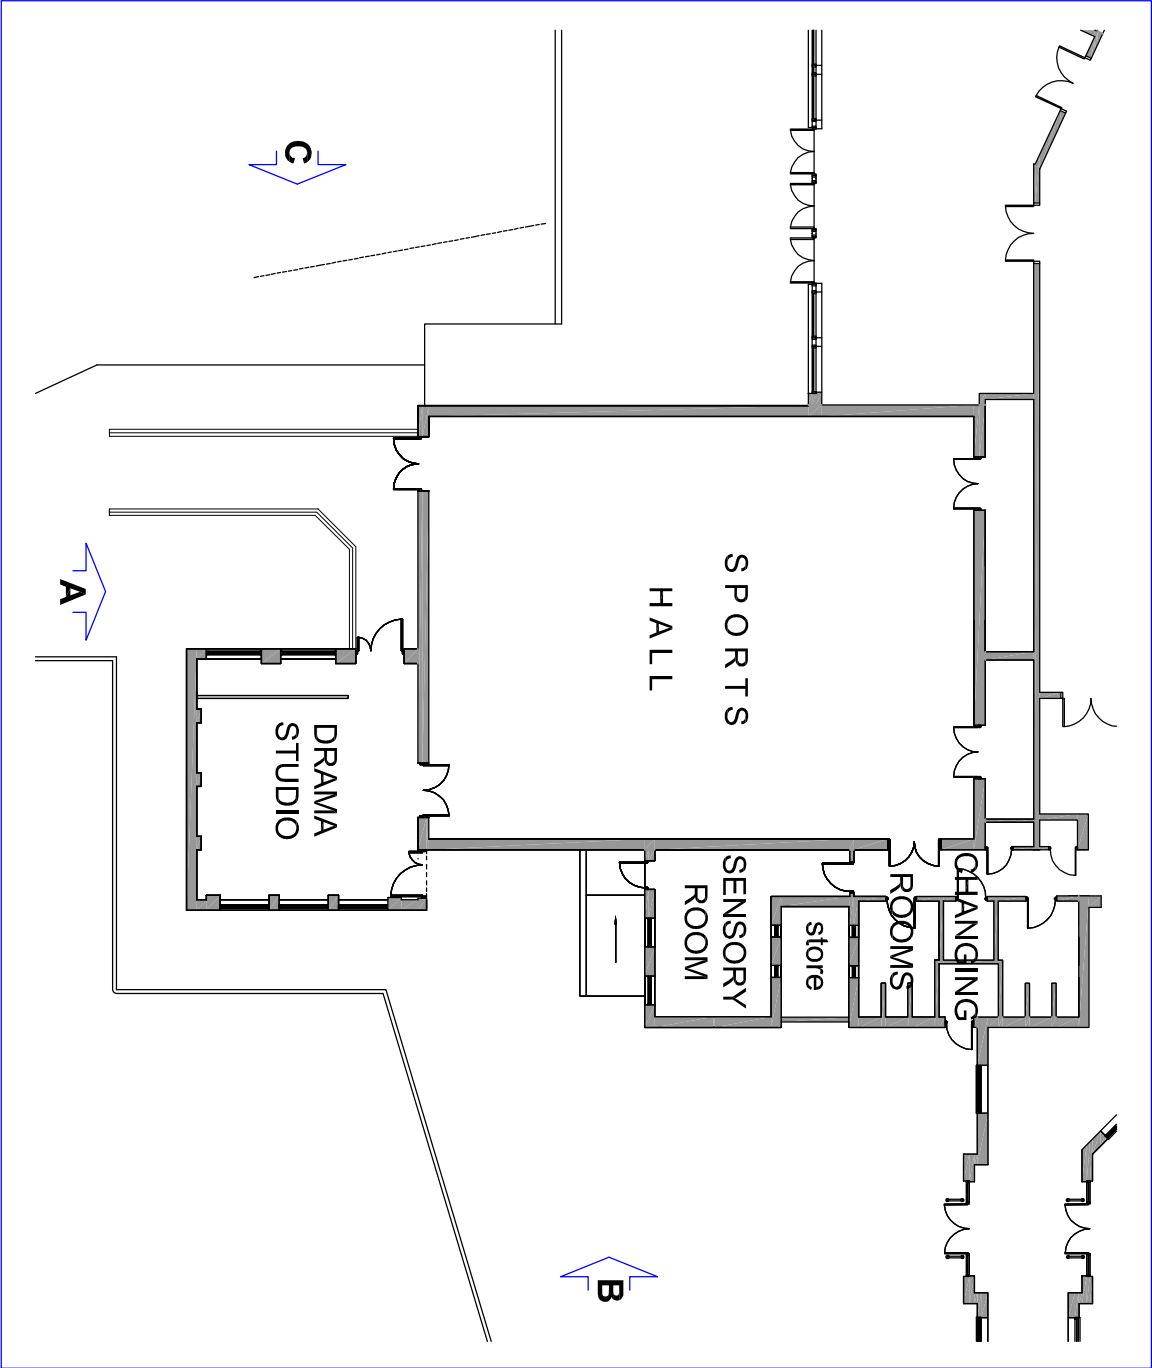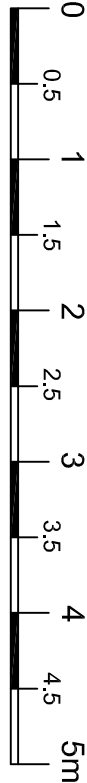

KEY PLAN

Not To Scale

GENERAL NOTES

THE CONTRACTOR IS ADVISED TO VISIT THE SITE PRIOR TO THE COMMENCEMENT OF WORKS TO FAMILIARISE HIMSELF WITH THE SITE AND TO IDENTIFY ANY OBSTACLES OR CONSTRAINTS WHICH MAY AFFECT THE EXECUTION OF THE WORKS AND TO TAKE THE NECESSARY PRECAUTIONS TO AVOID ANY SUCH OBSTACLES OR CONSTRAINTS ARISING FROM FAILURE TO DO SO WILL BE CONSIDERED.

THIS DRAWING IS TO BE READ IN CONJUNCTION WITH ALL OTHER DRAWINGS, SPECIFICATIONS & SPECIFICATIONS RELATING TO THE PROJECT AND ANY AMENDMENTS NOTIFIED TO THE CONTRACT ADMINISTRATOR IMMEDIATELY.

THE CONTRACTOR IS TO CHECK ALL DIMENSIONS ON SITE PRIOR TO COMMENCING WORKS OR ORDERING ANY MATERIALS. DO NOT SCALE OFF DRAWINGS.

ALL WORKMANSHIP AND MATERIALS TO COMPLY WITH BUILDING REGULATIONS, BRITISH STANDARDS, CODES OF PRACTICE, INSTRUCTIONS, AGREEMENT CERTIFICATES ETC. ALL MATERIALS SHALL BE SUITABLE FOR PURPOSE.

THE CONTRACTOR IS TO MAKE GOOD ALL WORKS DISTURBED.

THE CONTRACTOR TO COMPLY WITH CDM REGULATIONS AND HEALTH AND SAFETY REQUIREMENTS WHERE APPROPRIATE.

Tender Issue

This design/document has been prepared by Bury MBC Architectural Services and is for the use of the tenderer only. It is not to be used for any other purpose without the prior permission of Bury MBC Architectural Services. Any use other than the use originally intended is at the tenderer's risk.

Department for  
Resources & Regulation  
Architectural Services



3 Knowsley Place,  
Duke Street,  
Bury, Lancs. BL9 0EJ

Tel: 0161 253 6989  
Fax: 0161 253 6153  
Web: www.bury.gov.uk

PROJECT TITLE:

ELMS BANK SPECIALIST ARTS COLLEGE  
RIPON AVENUE, WHITEFIELD. M45 8PJ  
HYDROTHERAPY POOL & CHANGING

DRAWING TITLE:

EXISTING ELEVATIONS

DRAWN BY:	NB	DATE:	11/17	ISSUE NUMBER:
CHECKED BY:	RJV	DATE:	11/17	DATE OF ISSUE:
SCALE:	1:50 @ A1			

DRAWING NUMBER:

E 17301 A 05