

NEC4

Term Maintenance Contract

Annex 30 – SD-STR-1200-04 Information board-Investing in your highways DN581359

Commercial and Procurement Team

Somerset County Council

County Hall

Taunton

TA1 4DY

commercialandprocurement@somerset.gov.uk

SIGNS All signs mounted on free standing 'A' frames

Length - 1050 mm
Height - 750 mm
Area - 0.79 m²


TEXT

'X' - Height - 40 mm minimum height of 'lower case' text
Letter Colour - Black
Background - Yellow
Border - Black
Coating Material - Class-RA1 Engineering Grade

NOTE


- 1). For works directed under the 'Structures Framework' the contractor should supply their own phone number in place of 0300 123 2224.
- 2). Any variation to this standard sign or site specific text required will be supplied by the SCC service manager.
- 3). Where the 'PLATES' (below) are not required, the text can be applied to the sign as adhesive polyvinyl lettering as directed by the service manager.

PLATES

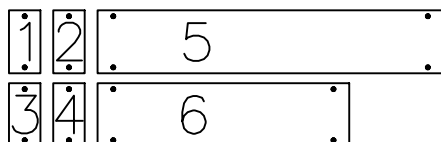

- 1, 2, 3 & 4 - Double sided plates approximately 50 mm x 100 mm supplied with two fixing holes.
4 sets of: 0/1, 2/3, 4/5, 6/7, 8/9 = 20 # plates
- 5 - Double sided plates approximately 550 mm x 100 mm supplied with four fixing holes.
1 set of: January / February, March / April, May / June, July / August, September / October, November / December = 6 # plates
- 6 - Double sided plate approximately 400 mm x 100 mm supplied with four fixing holes. To read: Weeks / Days = 1 # plate.

All supplied with 16 # suitable bolts with wing nuts for each sign.

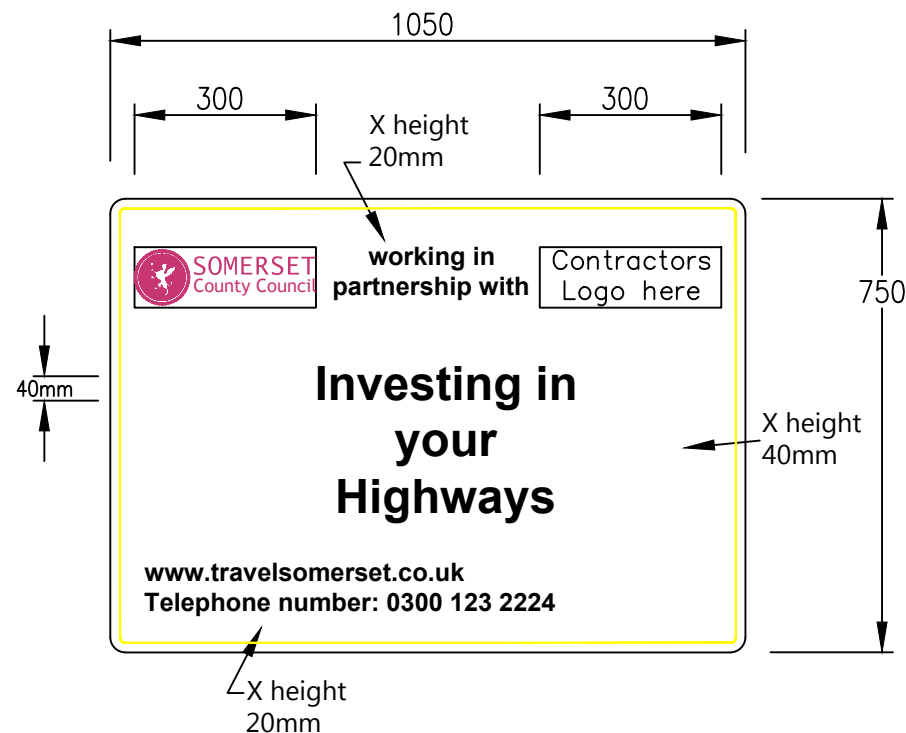

Somerset County Council
County Hall
The Crescent
Taunton
Somerset TA1 4DY

Telephone: 0300 123 2224
e-mail: bridges@somerset.gov.uk

Project: **Standard Details
Traffic Signs**

Title: **Information Board -
Investing in your Highways**

Scale: 1:12.5

Drawn: JMW
Date: 01/07/19

Checked: NJ
Date: 01/07/19

Approved: NJ
Date: 11/07/19

Drawing No. **SD-STR-1200-04**

Rev: -