




Ellis and Moore Consulting Engineers Ltd
Sovereign House
1 Albert Place
Finchley
London
N3 1QB
020 7281 4821
www.ellisandmoore.com

APPENDIX B - DRAWINGS



Ellis and Moore is registered as a limited Company in England and Wales, Company Number 7743716. Registered Office: 161 Lancaster Road, Enfield EN2 0JN
Directors: Lachlan McDonald BSc CEng MICE MStructE - Harry Mouridis BSc MSc CEng MStructE - Philip Deane BEng CEng MICE MStructE MIEI
Associates: Mark Pettit BEng CEng MStructE - Constantinos Michailides BEng (Hons) MSc (Hons) CEng MICE - Consultant: Martin Moore BSc CEng MICE MStructE

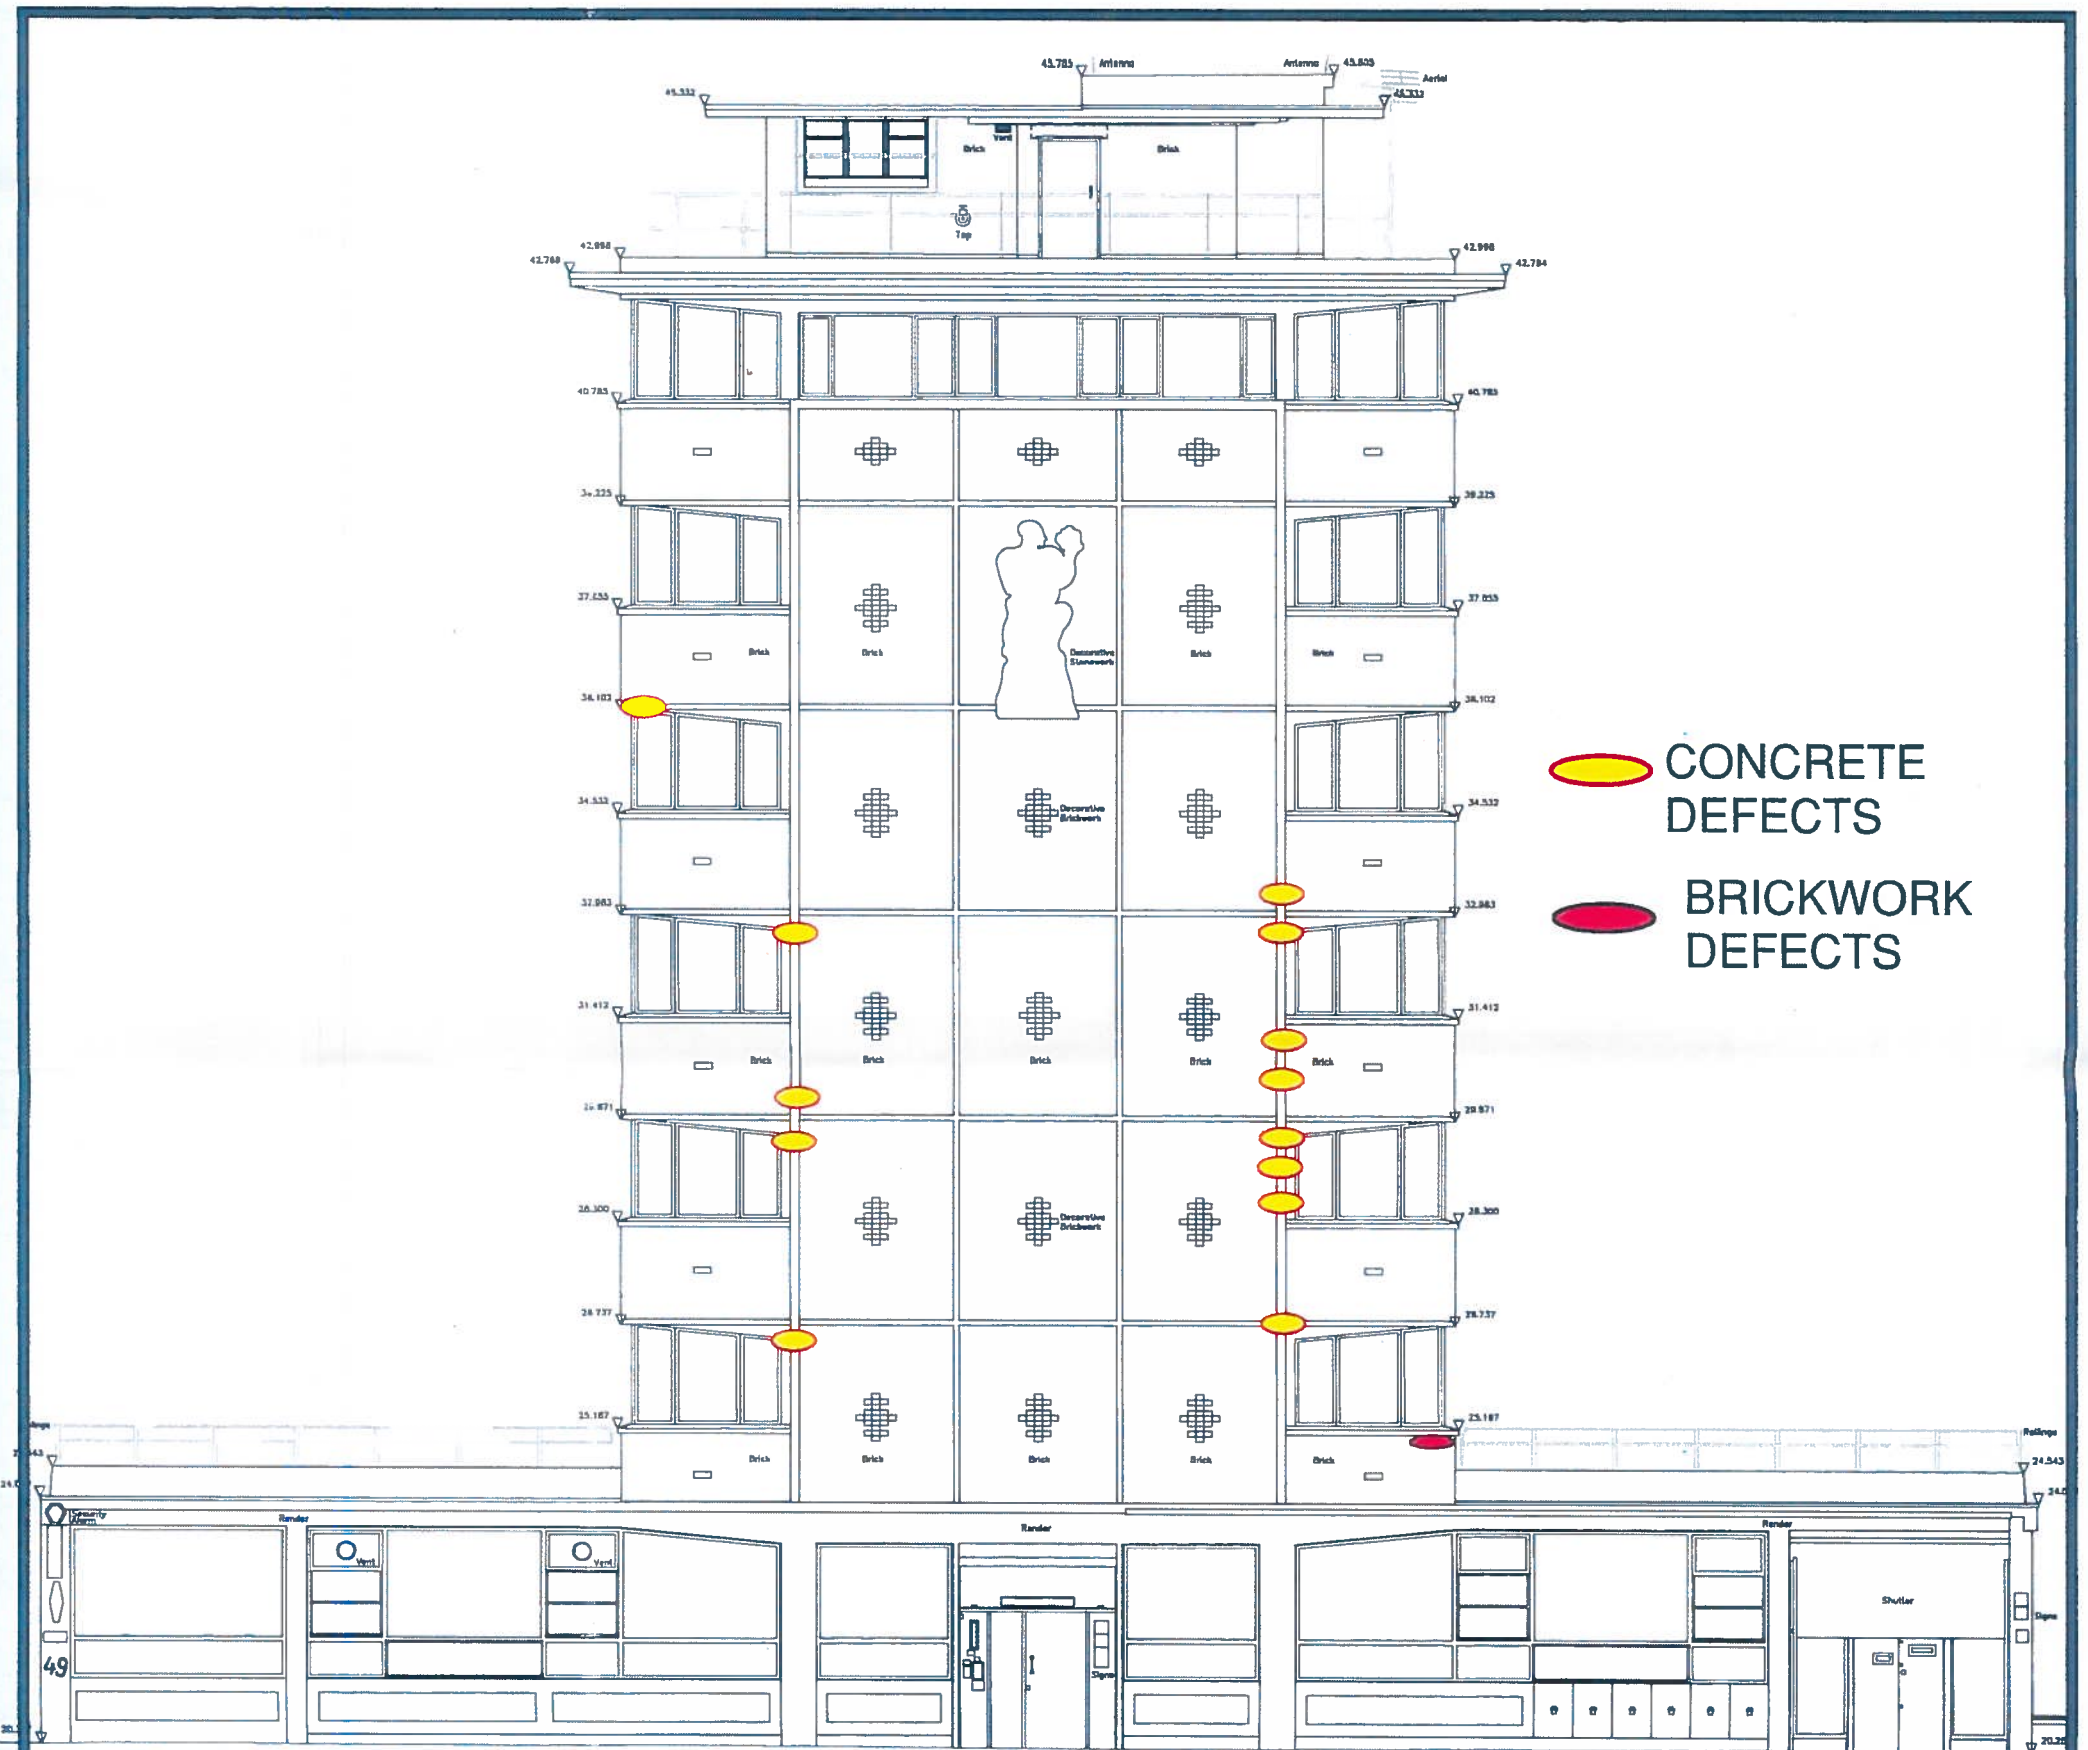

ellis+moore 40

Sovereign House,
1 Albert Place,
Finchley, London N3 1QB
Telephone 020 7281 4821
E-mail: enquiries@ellisandmoore.com
Website: www.ellisandmoore.com

Project

49-59 OLD STREET

Drawing Title

SOUTH EAST
ELEVATION

Scale NTS

Date 09/2017


Drawn AB

Checked

Drawing no.

16367/SK03

Revision

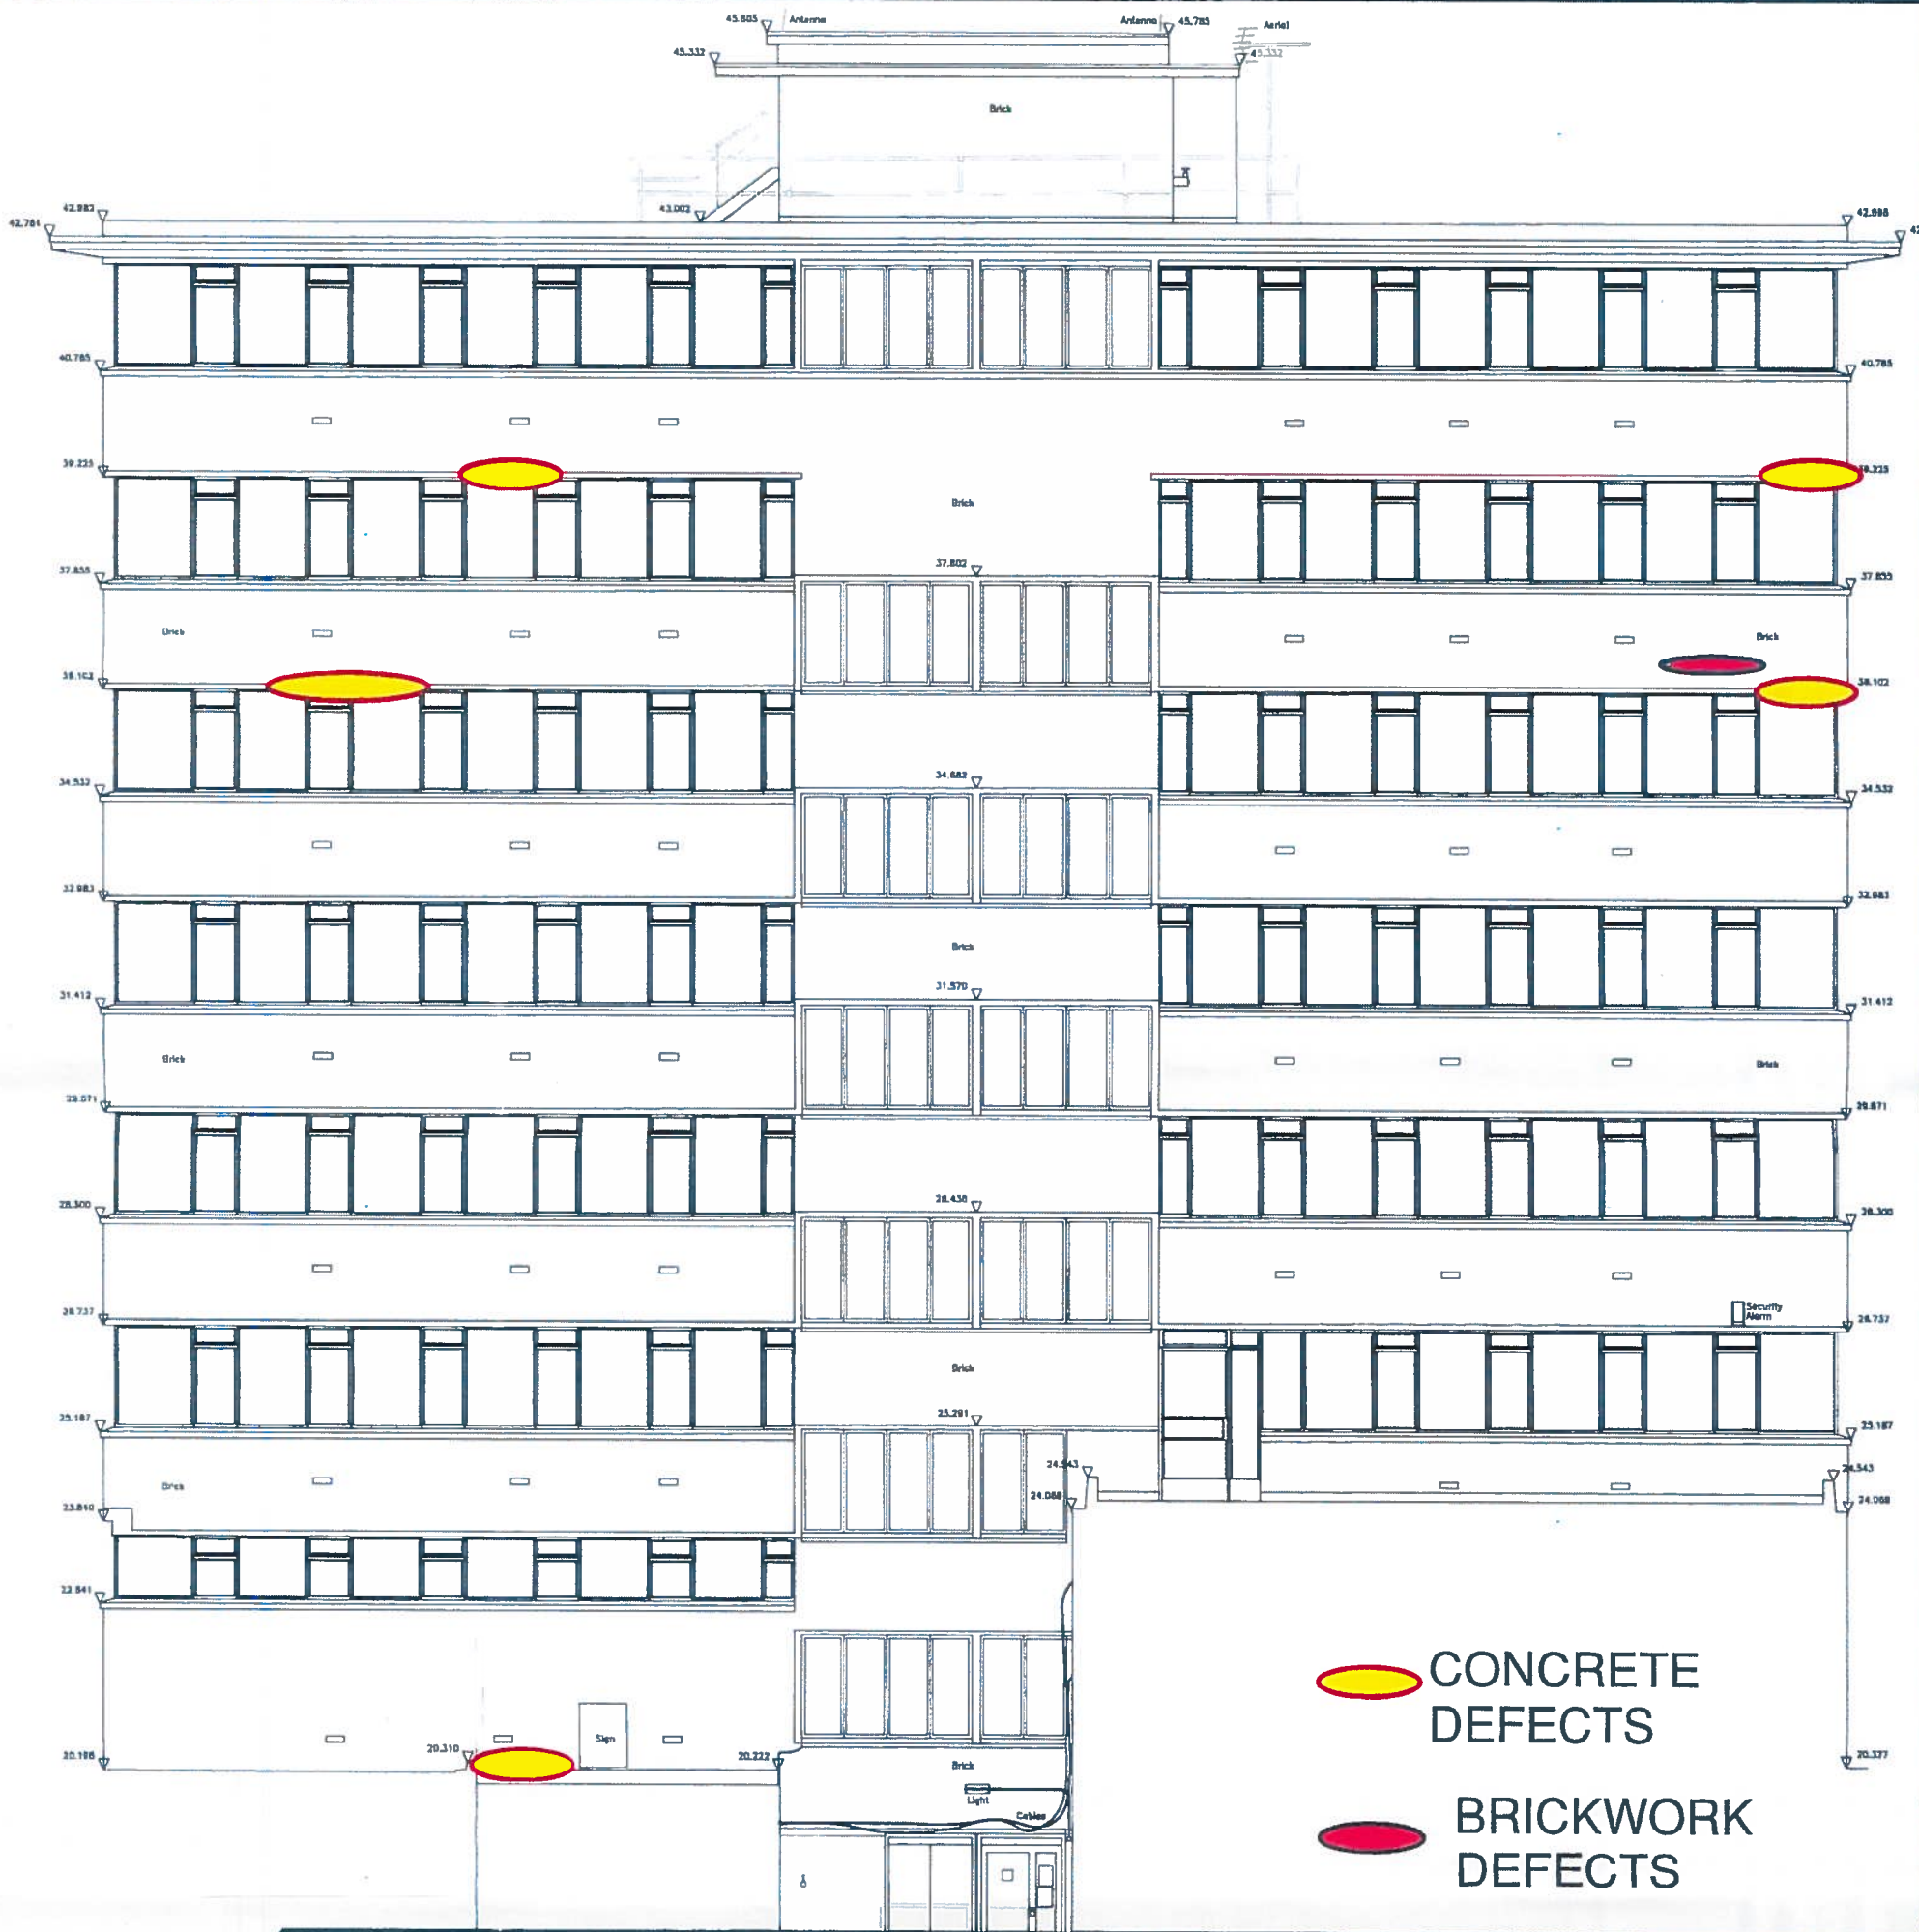

ellis+moore 40

Sovereign House,
1 Albert Place,
Finchley, London N3 1QB.
Telephone 020 7281 4821
E-mail: enquiries@ellisandmoore.com
Website: www.ellisandmoore.com

Project

49-59 OLD STREET

Drawing Title

SOUTH WEST
ELEVATION

Scale NTS

Date 09/2017


Drawn AB

Checked

Drawing no. 16367/SK06

Revision

ASSUMED CAVITY WALL
CONSTRUCTION

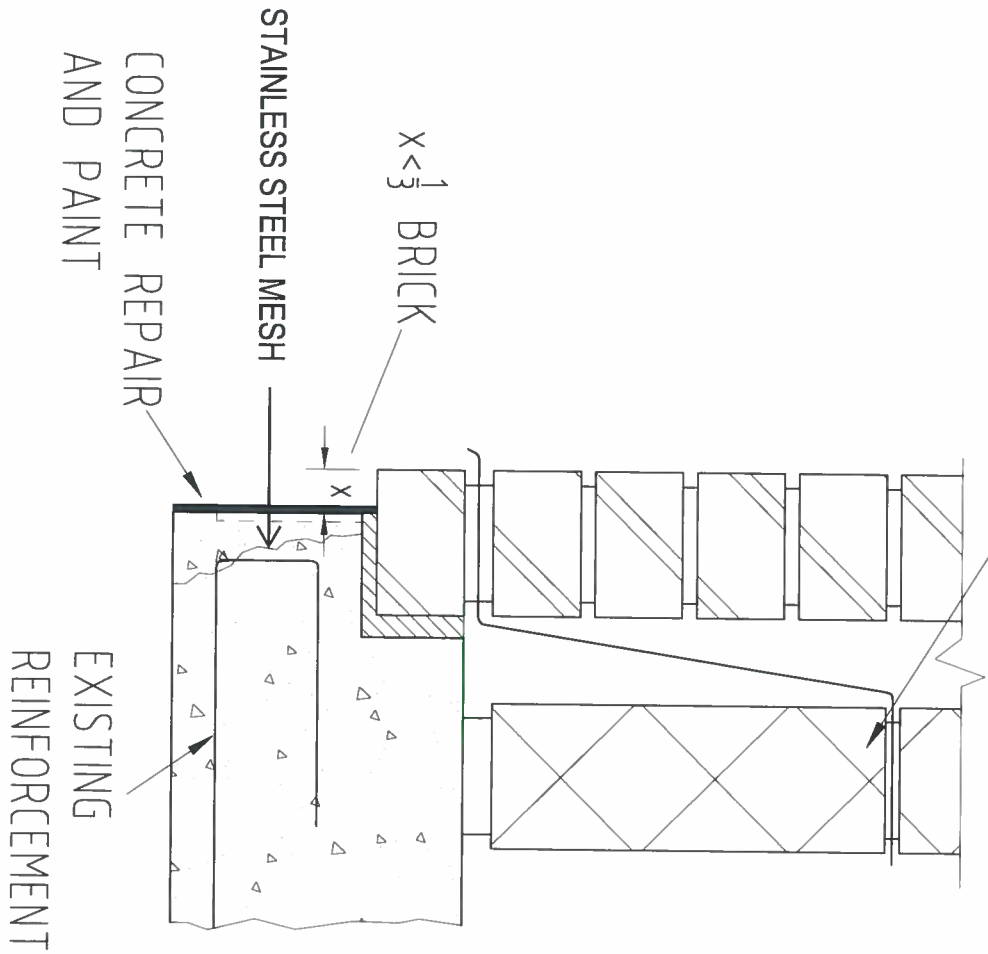

WHERE BRICK OVERHANG (X) EXCEEDS 1/3 BRICK
ALLOW FOR CAST CONCRETE WITH REINFORCEMENT

REPAIR ON DEFECTIVE CONCRETE


ellis+moore 40

Sovereign House,
1 Albert Place,
Finchley, London N3 1QB.
Telephone 020 7281 4821
Website: www.ellisandmoore.com

Project		49-59 OLD STREET			
Title		SLIP BRICK REPAIR DETAIL			
Scale	Date	Drawn	Checked	Drawing No.	
1:5 @A4	10/2017	AB	-	16367/SK20	
				Revision	
				-	

NOTES
DO NOT SCALE FROM THIS DRAWING

ASSUMED CAVITY WALL
CONSTRUCTION

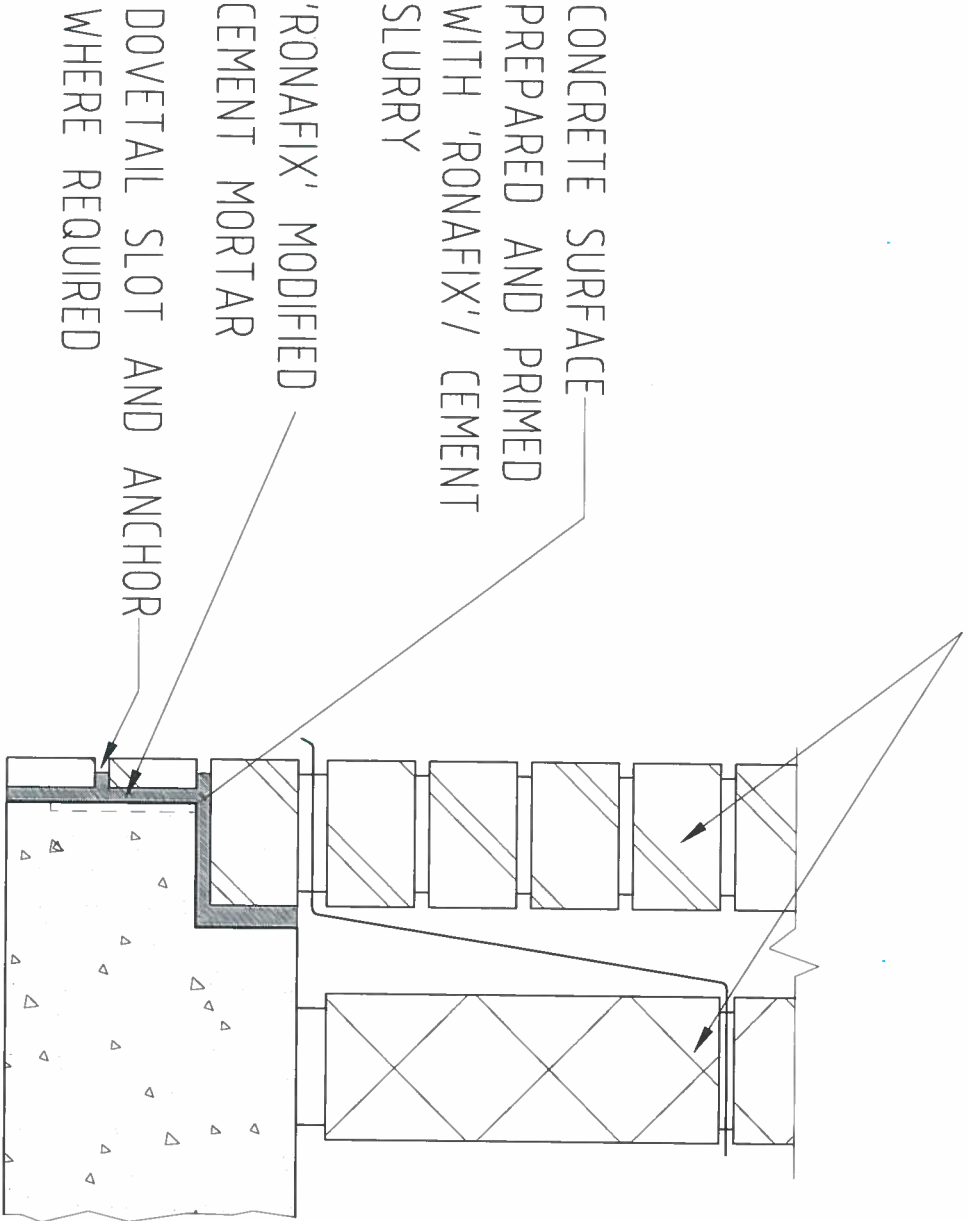

REPAIR ON SOUND CONCRETE

ellis+moore 40

(0)77-2017

Sovereign House,
1 Albert Place,
Finchley, London N3 1QB.
Telephone 020 7281 4821
Website: www.ellisandmoore.com

Project
49-59 OLD STREET

Title
SLIP BRICK REPAIR DETAIL

Scale 1:5 @A4	Date 10/2017	Drawn AB	Checked -	Drawing No. 16367/SK21	Revision -
------------------	-----------------	-------------	--------------	---------------------------	---------------