
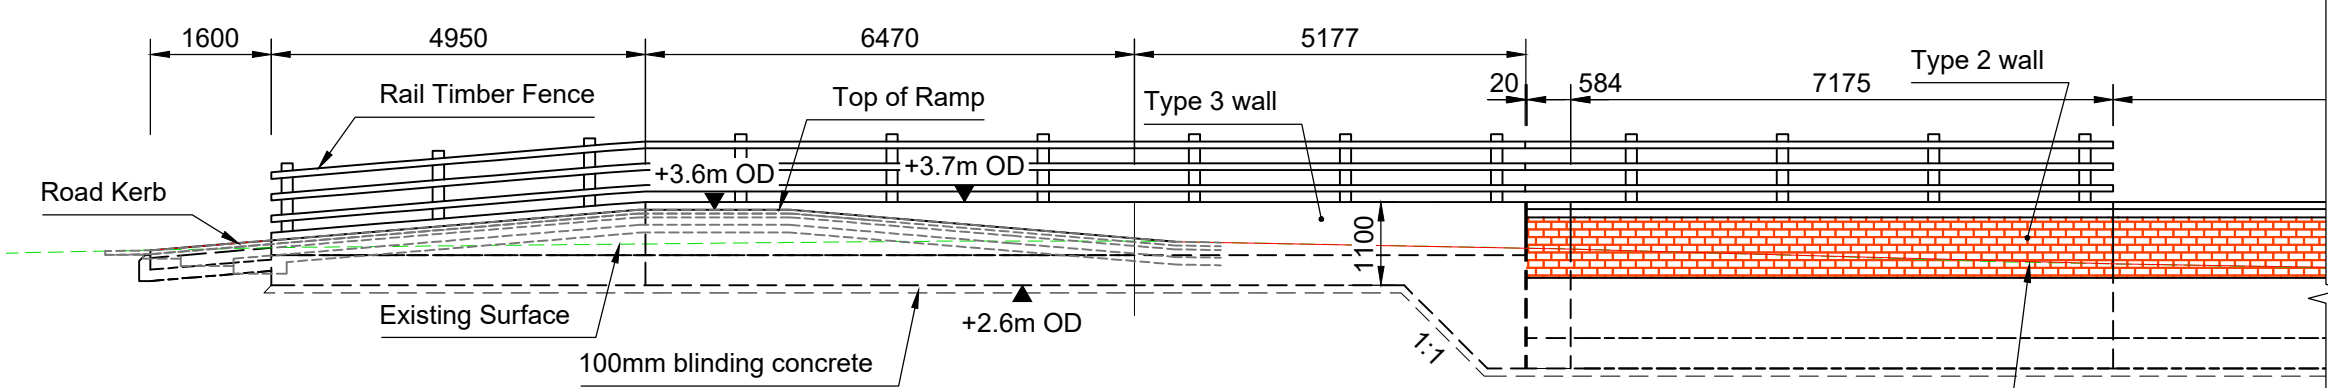


Chainage

Existing Levels

Horizontal Geometry

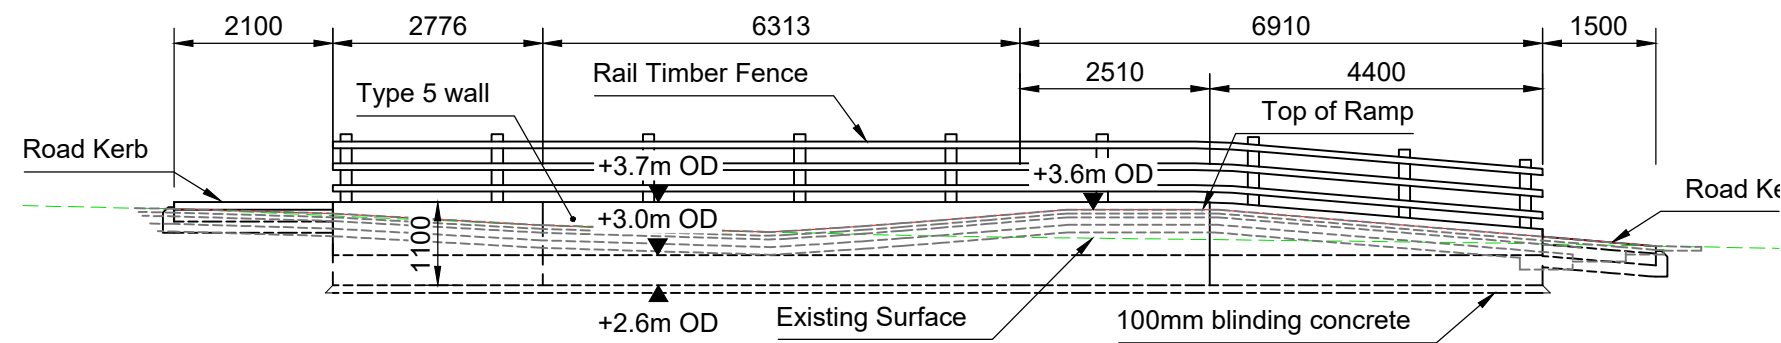

Notes


1. All dimensions are in millimetres unless noted otherwise.
2. All levels are in metres relative to Ordnance Datum (OD).

Key to symbols

- Existing ground level
- Proposed finish ground level

Reference drawings

- | | |
|----------------------------|---|
| 405363-MMD-FT-XX-DR-C-1004 | General Arrangement Plan |
| 405363-MMD-FT-XX-DR-C-1021 | General Arrangement Plan - Area of Interest 1 |
| 405363-MMD-FT-XX-DR-C-1022 | General Arrangement Plan - Area of Interest 2 |

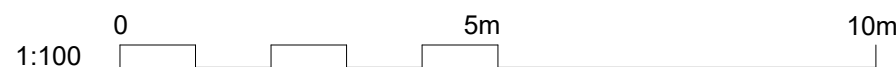

P01	24/10/19	LE	First Issue - Draft Detailed Design Drawings	NC	ZH
P02	13/12/19	LE	Second Issue - Detailed Design Drawings	FL	ZH
P03	31/01/20	LE	Third Issue - Final Detailed Design Drawings	FL	ZH
Rev	Date	Drawn	Description	Ch'k'd	App'd

Status Stamp

M

M

MOTT

MACDONALD

Mott MacDonald House
8-10 Sydenham Road
Croydon
CR0 2EE
United Kingdom
T +44 (0)20 8774 2000
F +44 (0)20 8681 5706
W www.mottmac.com

Client

Gosport Borough Council
Town Hall
High Street
Gosport
PO12 1EB

Title

Gosport FCERM
Forton
Elevations

Sheet 1 of 2

Designed	P. JURSIK	PJ	Eng check	F.J.LOY	FL
Drawn	I.ELLINGER	LE	Coordination	N.J.CLARKE	NC
Dwg check	P.JURSIK	PJ	Approved	Z.HUTCHISON	ZH
MMD Project Number	405363	Scale at A1	1:100	Security	STD
Suitability Description	Suitable for Tender	Suit. Code	D2	Revision	P03
Drawing Number	405363-MMD-FT-XX-DR-C-1200				

Elevation
1:100