

Approach and Highways-



- *Encourage owners to paint and enhance frontage*
- *Reduce carriageway width to a single car width to prevent parking by disabled badge holders*

Car Park

GRIFFIN STREET



BROW TOP

SPEED WELL LANE

POW

MURRAY WAY

TO THE TOWN CENTRE

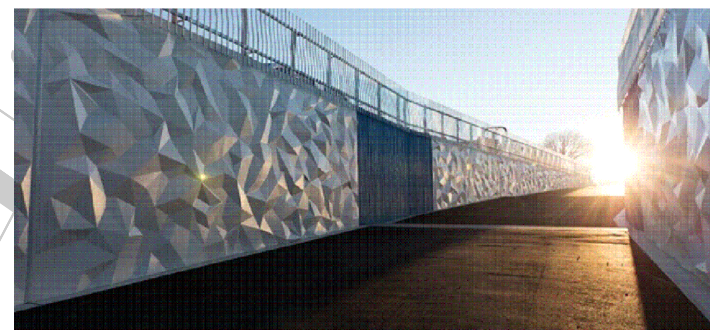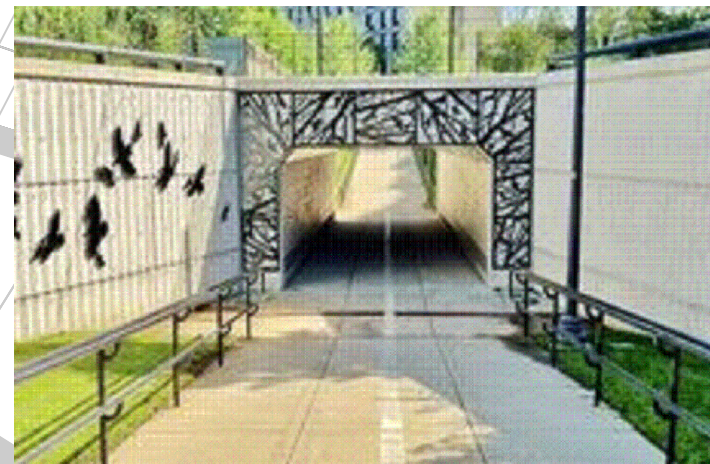

Issue	Revision	Date	
<div></div> <div>LEEMING ASSOCIATES</div>			landscape architecture garden design environmental planning
43 Cleveland Terrace Darlington DL3 7HD t:01325 481511 f:01325 483062			
Client Allerdale Borough Council			
Project Brow Top Enhancements			
Drawing Underpass Suggestions and Examples - Approach & Highways			
Date Aug 2017	Scale NTS		
Drawing Number 1725.07			
Note: Only figured dimensions to be used. All dimensions and setting out to be checked on site. Refer any query to Leeming Associates.			

Brow Top Enhancements