




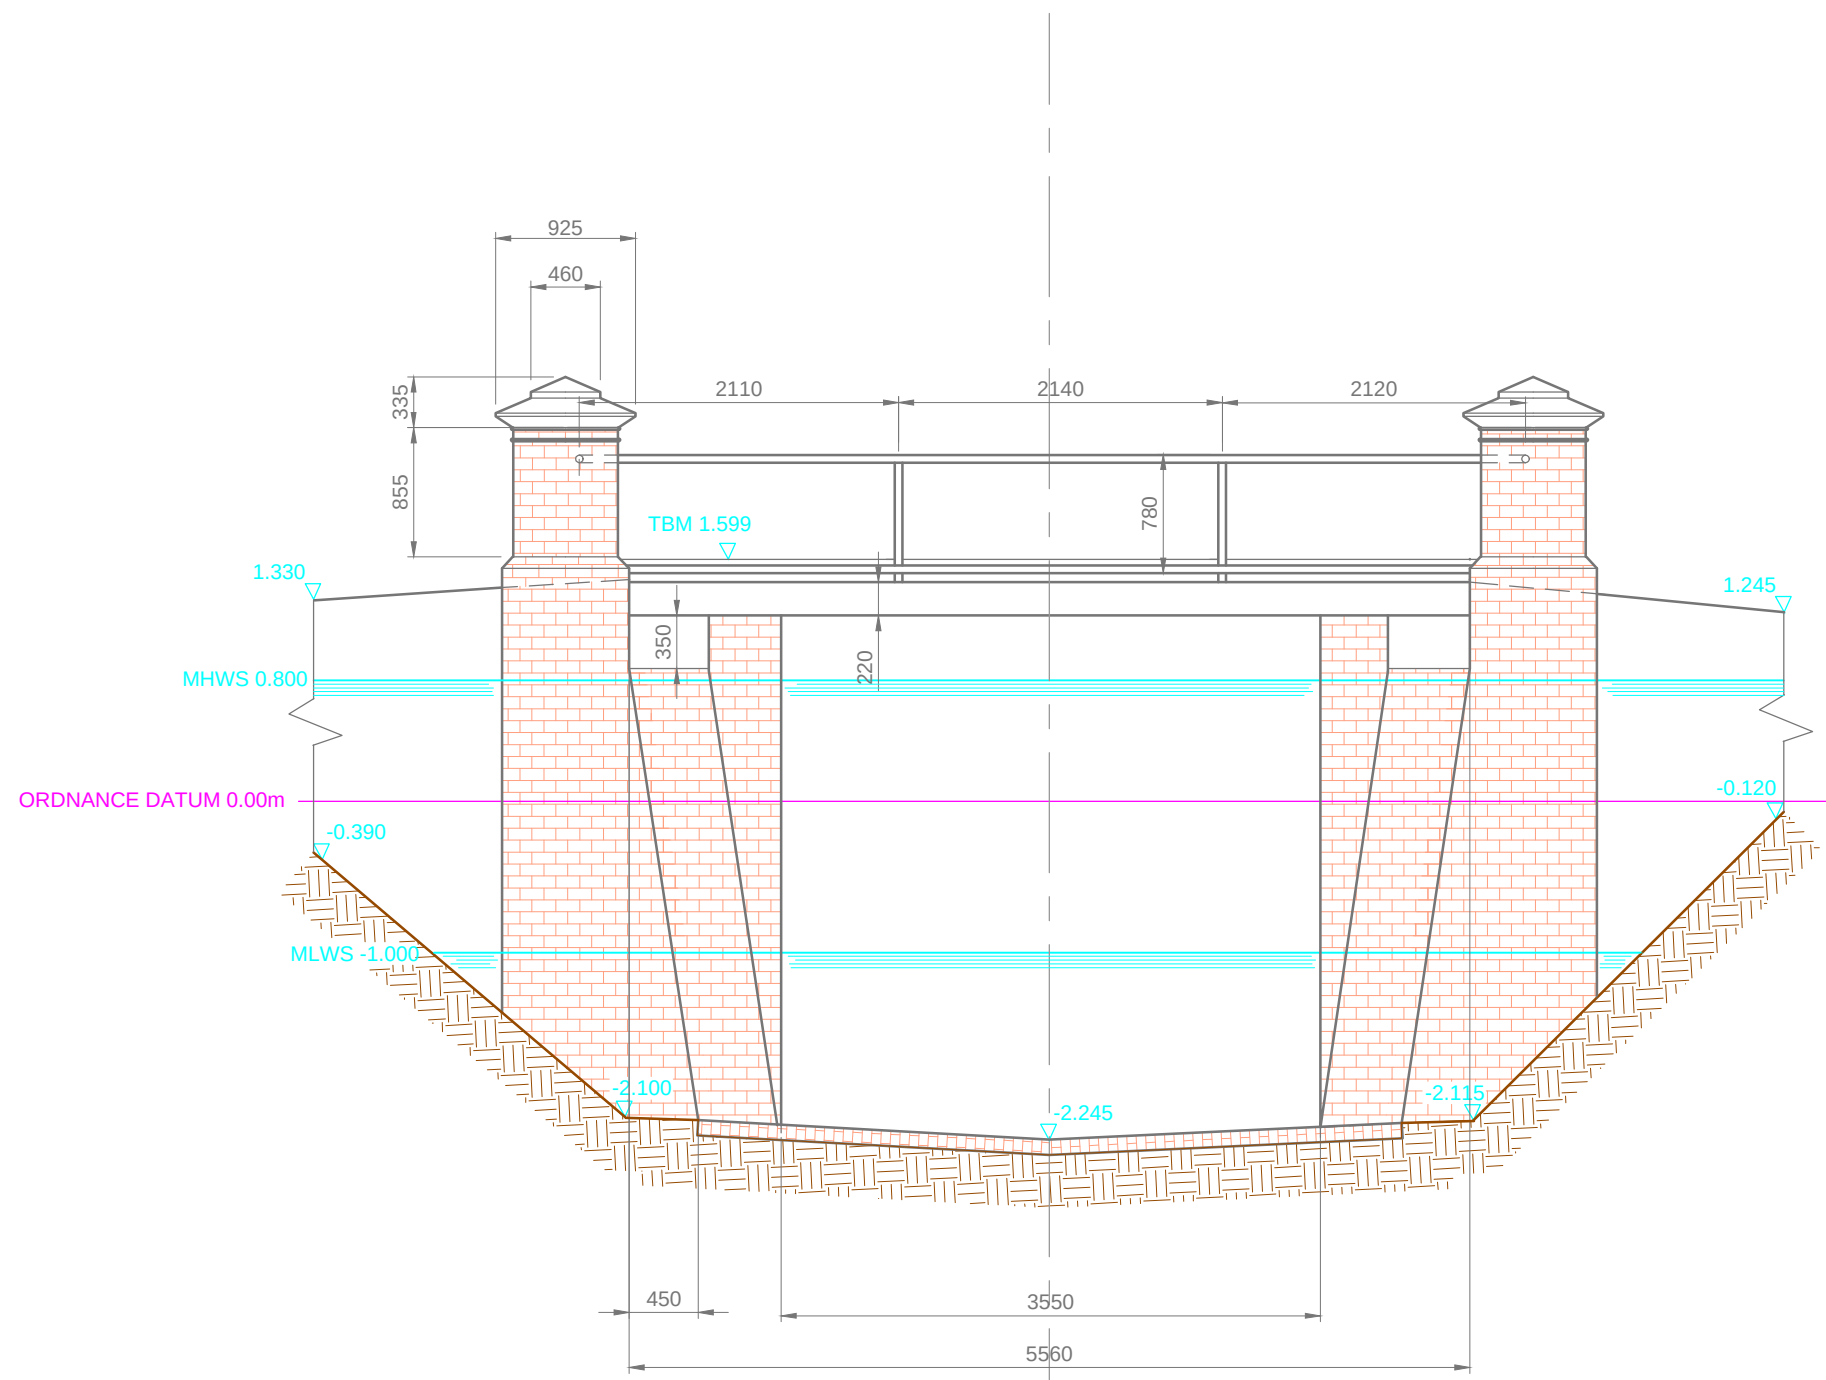

UPSTREAM ELEVATION SCALE 1:50

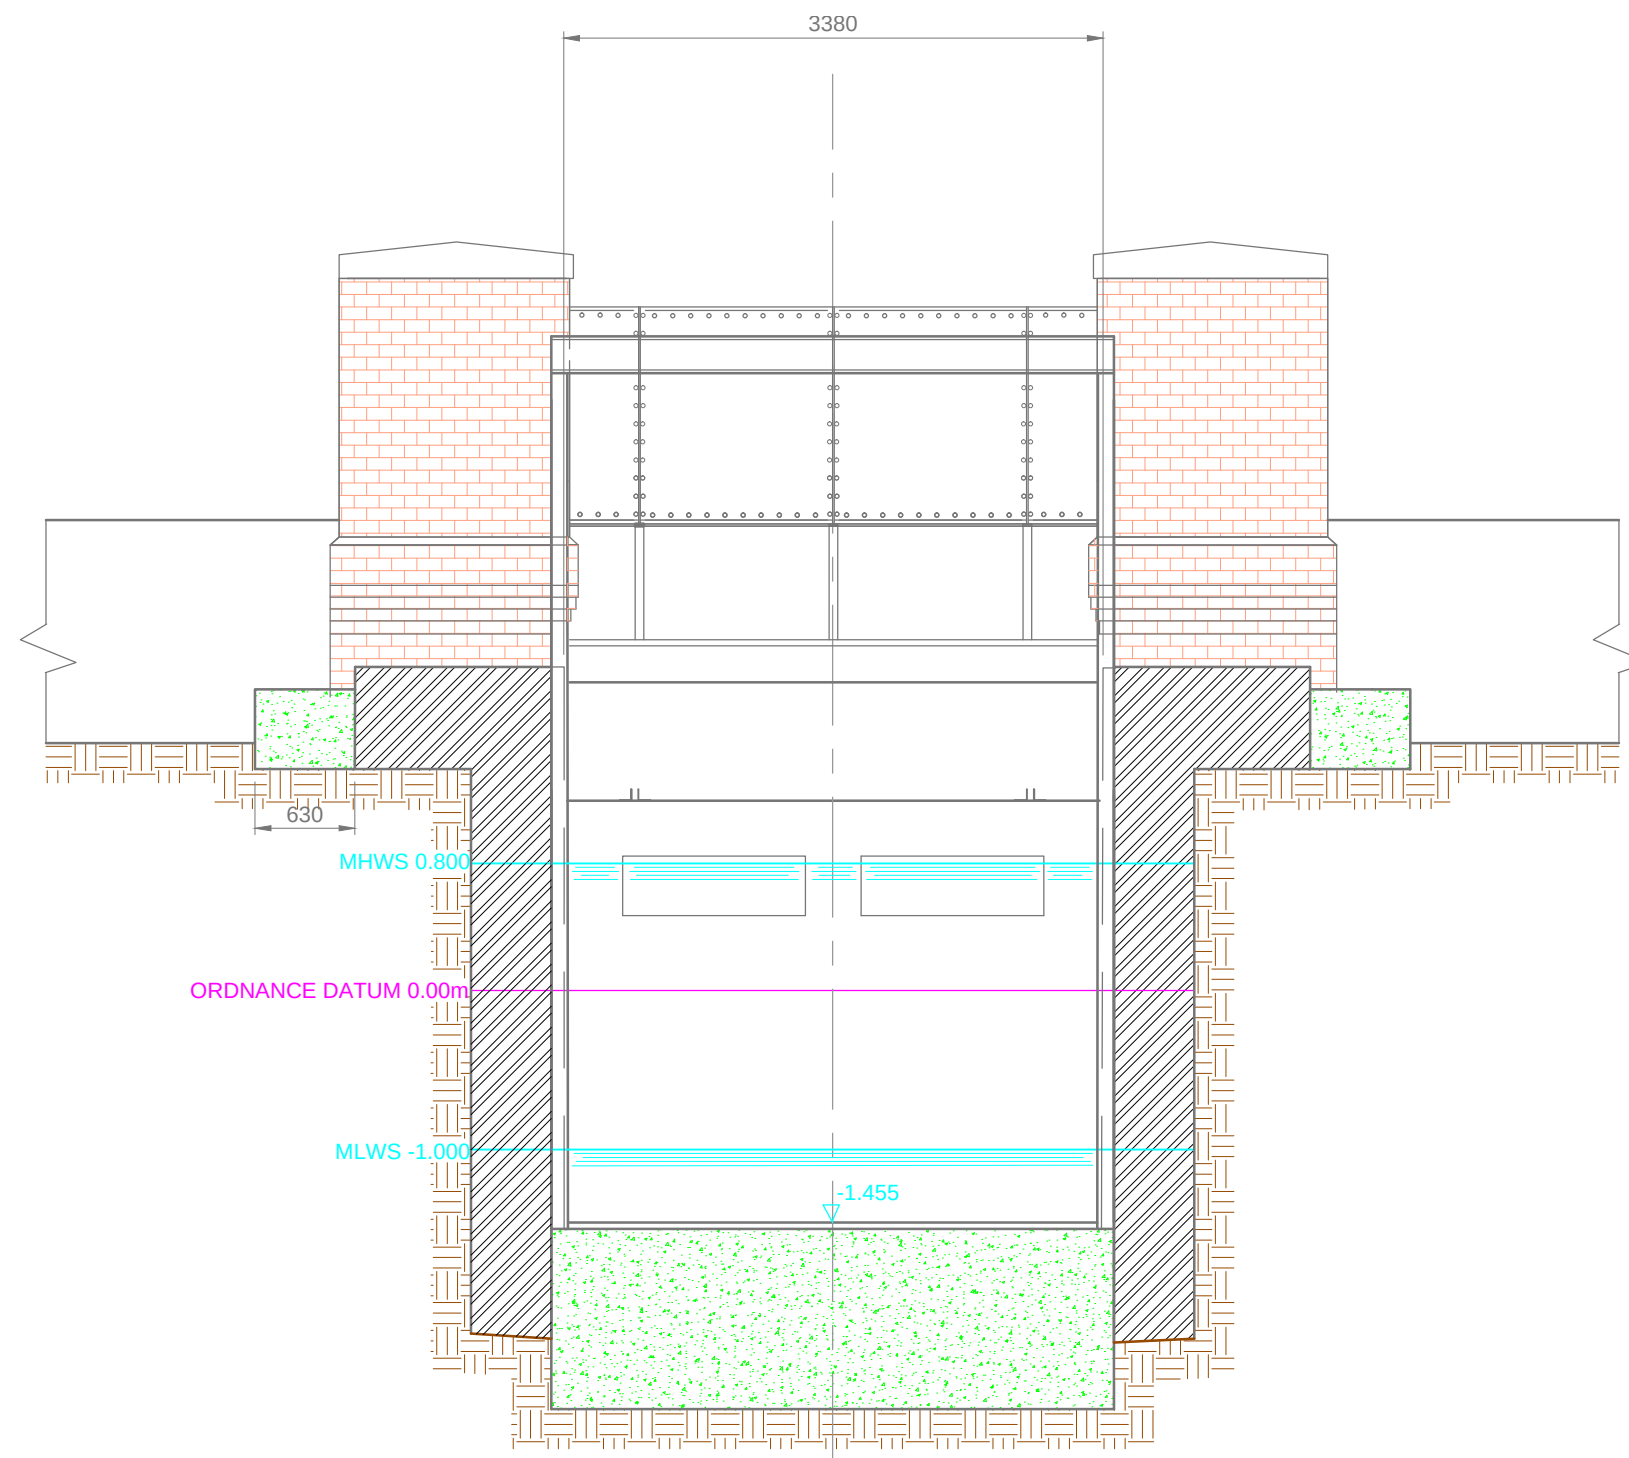

SECTION B-B SCALE 1:50

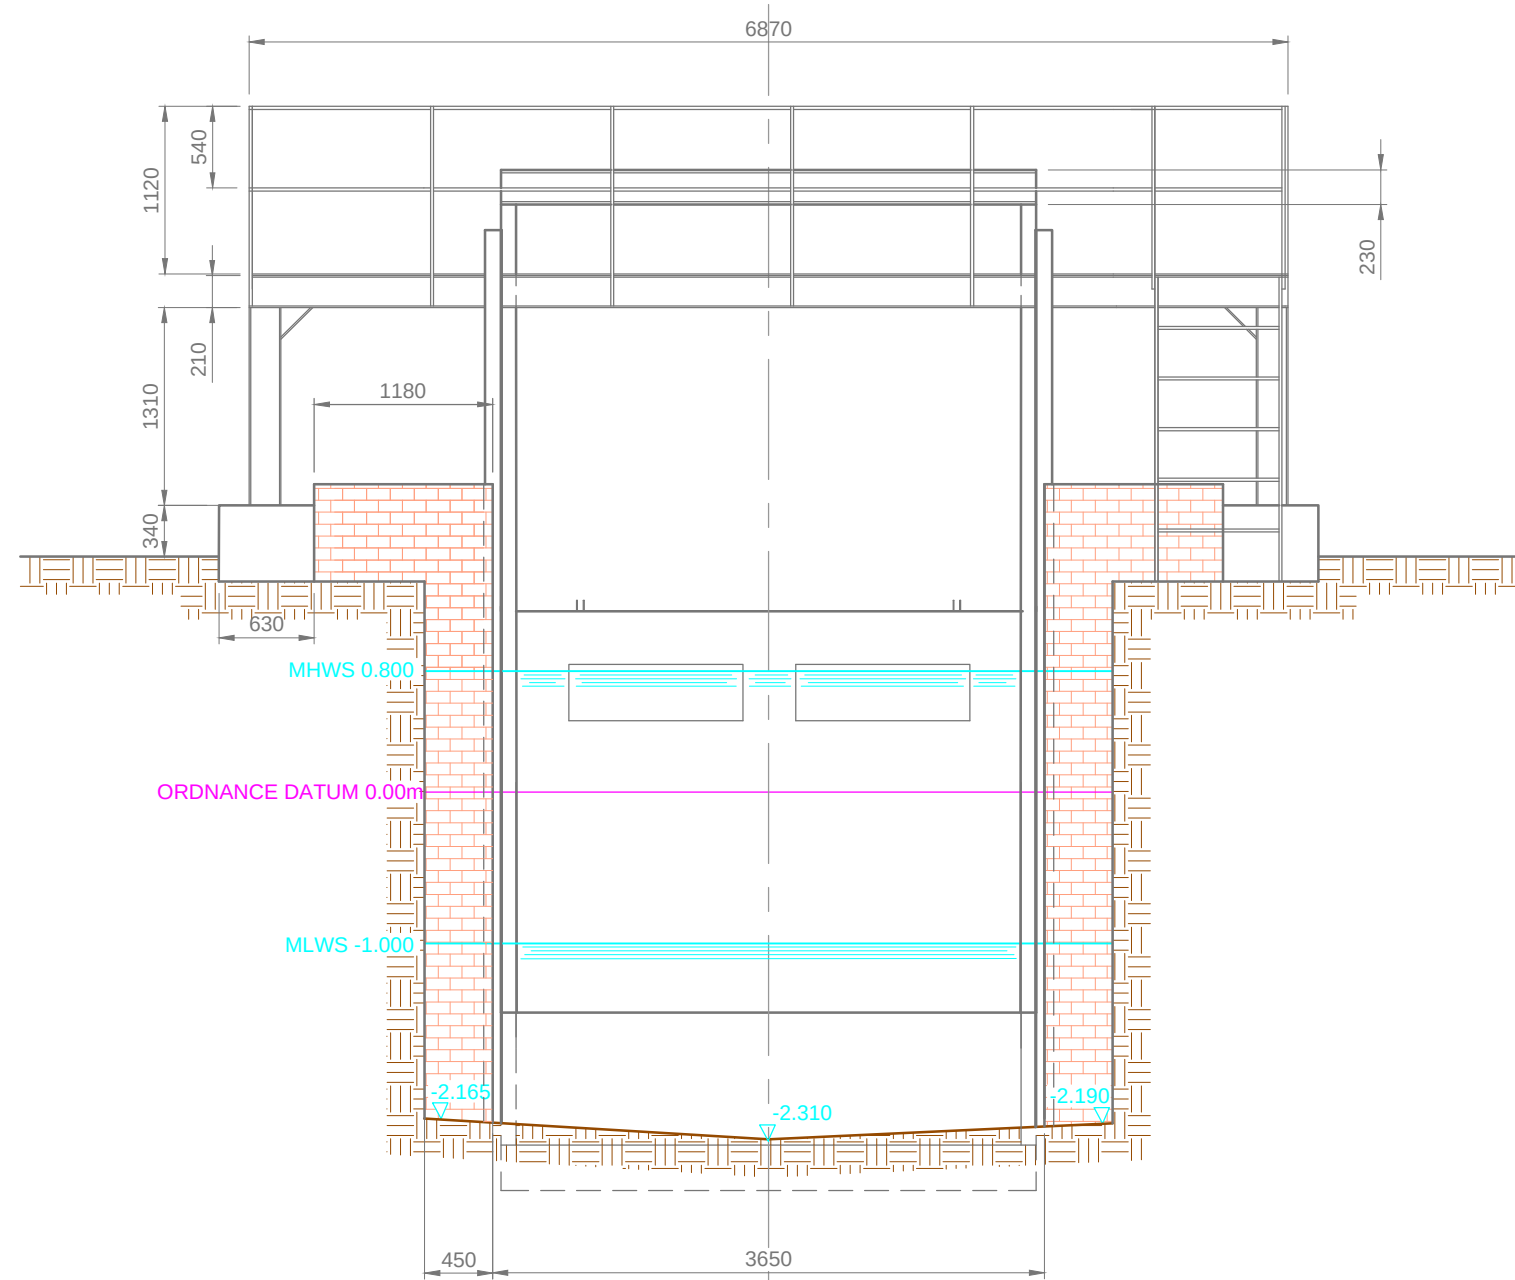

SECTION A-A SCALE 1:50

Revisions	No.	Drawn	Date
Borough of Poole Transportation Services J.C.RICE BSC (Hons), C.Eng, MICE Engineering Manager		 Borough of Poole	
SCHEME			
HIGHWAY STRUCTURES UNDERWATER SURVEYS			
TITLE			
BOATING LAKE FOOTBRIDGE STRUCTURE No 138 SLUICE GATE STRUCTURE			
DATE	DRAWN	CHECKED	
JUL 2016	JC		
SCALES	SIZE	SECTION	
1:100	A1	ENG	
DRAWING NUMBER			
SCHEME	DRAWING	VARIANT	
JS2600	138/06		