




**ELEVATION 01**  
SCALE 1:50

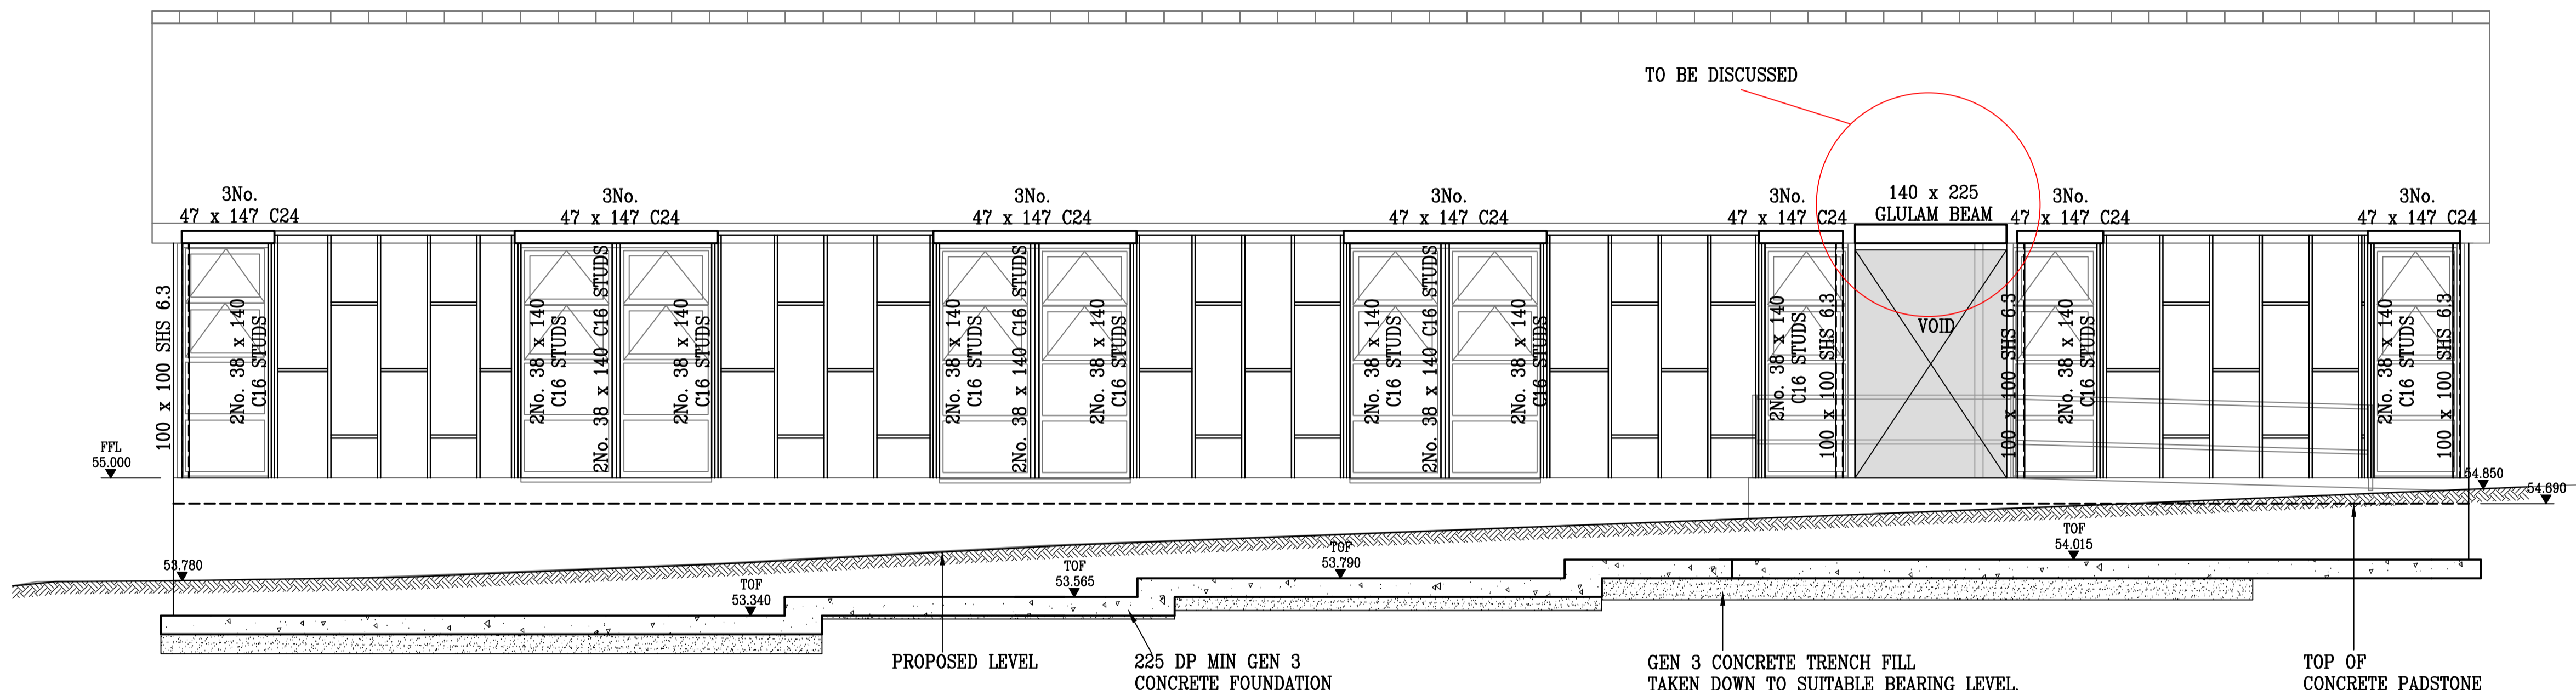

**ELEVATION 02**  
SCALE 1:50

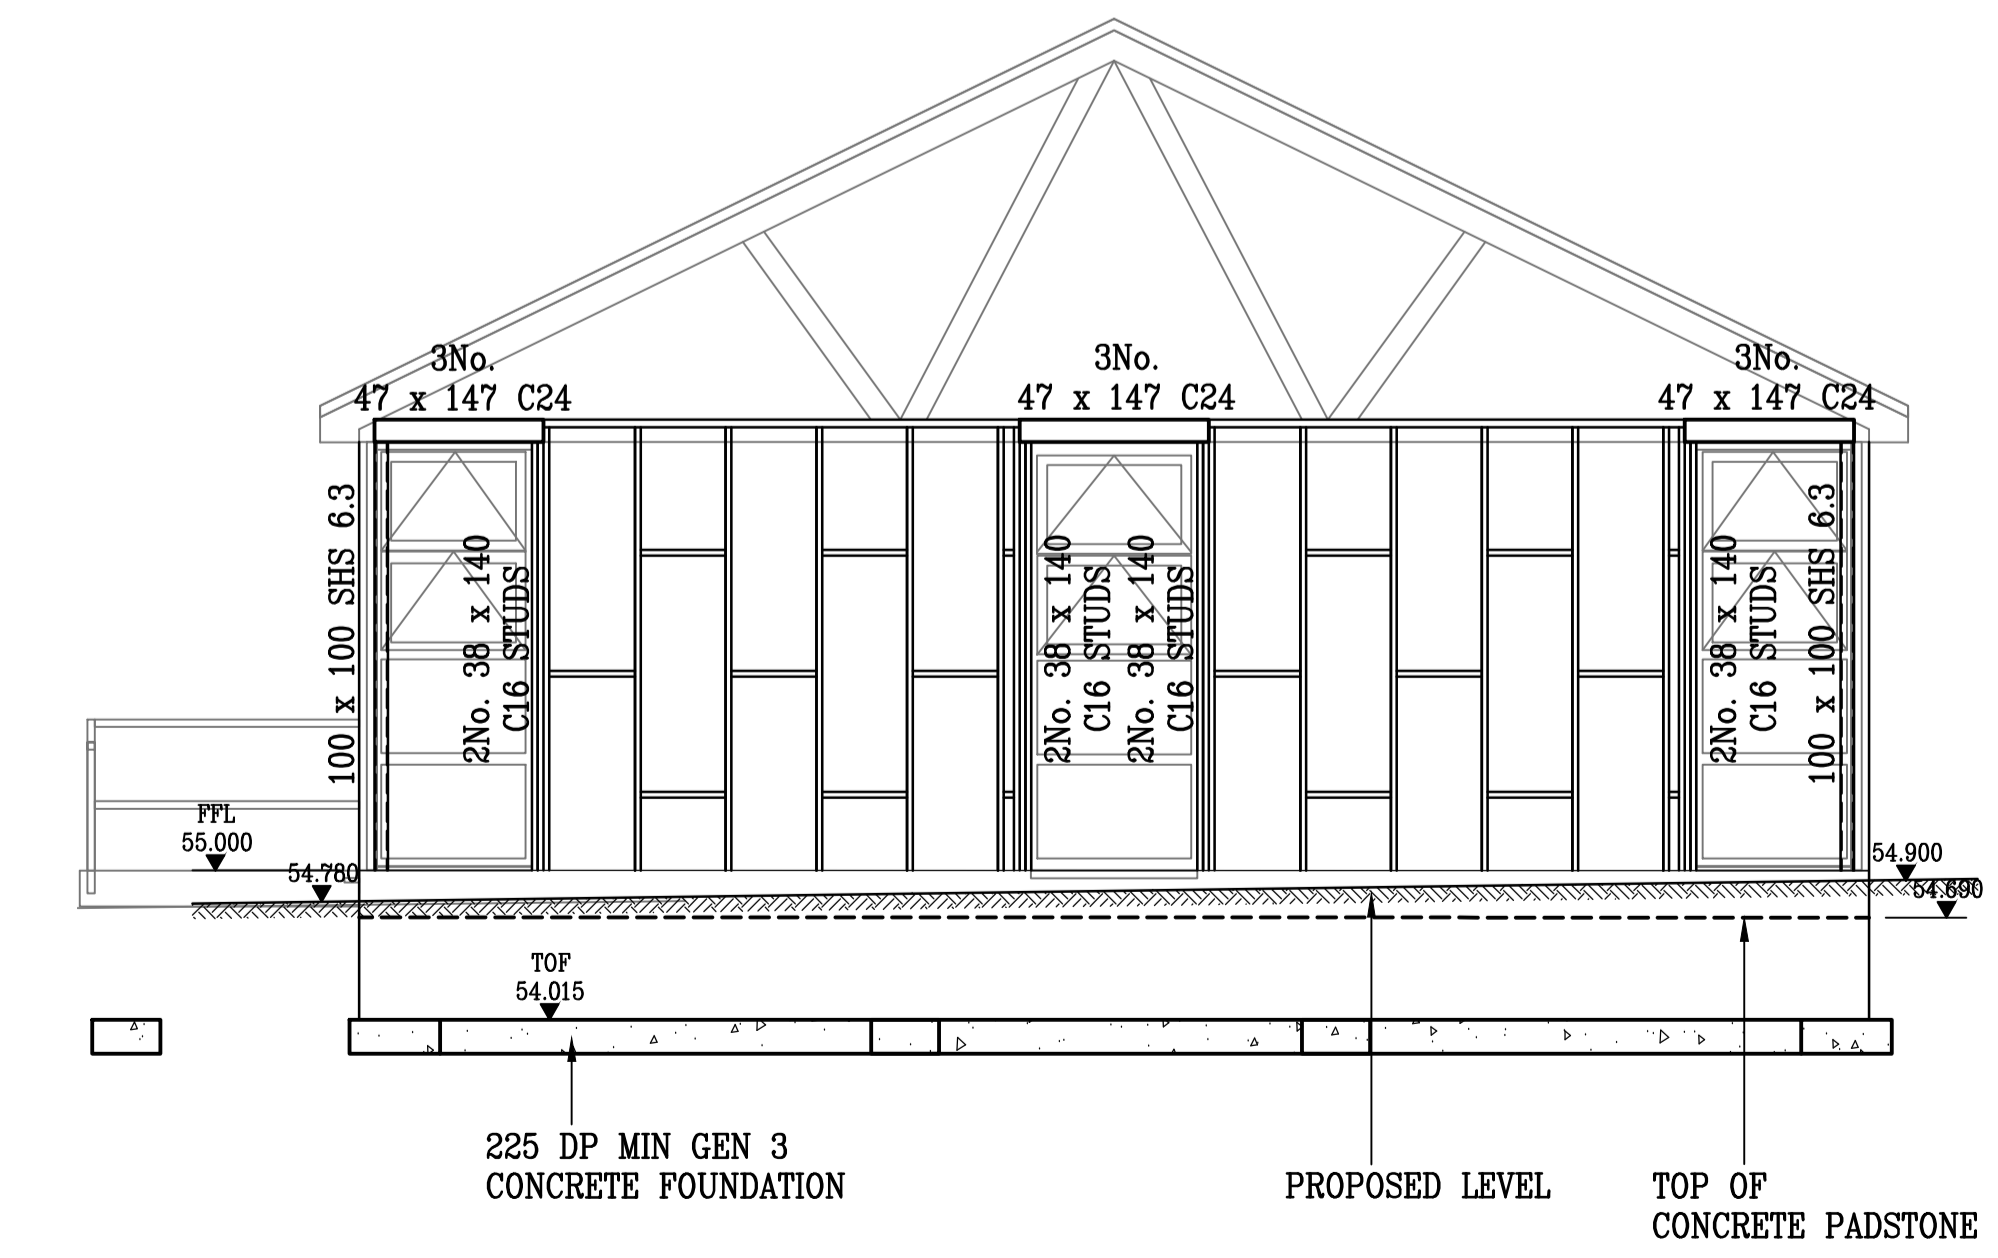

**ELEVATION 03**  
SCALE 1:50

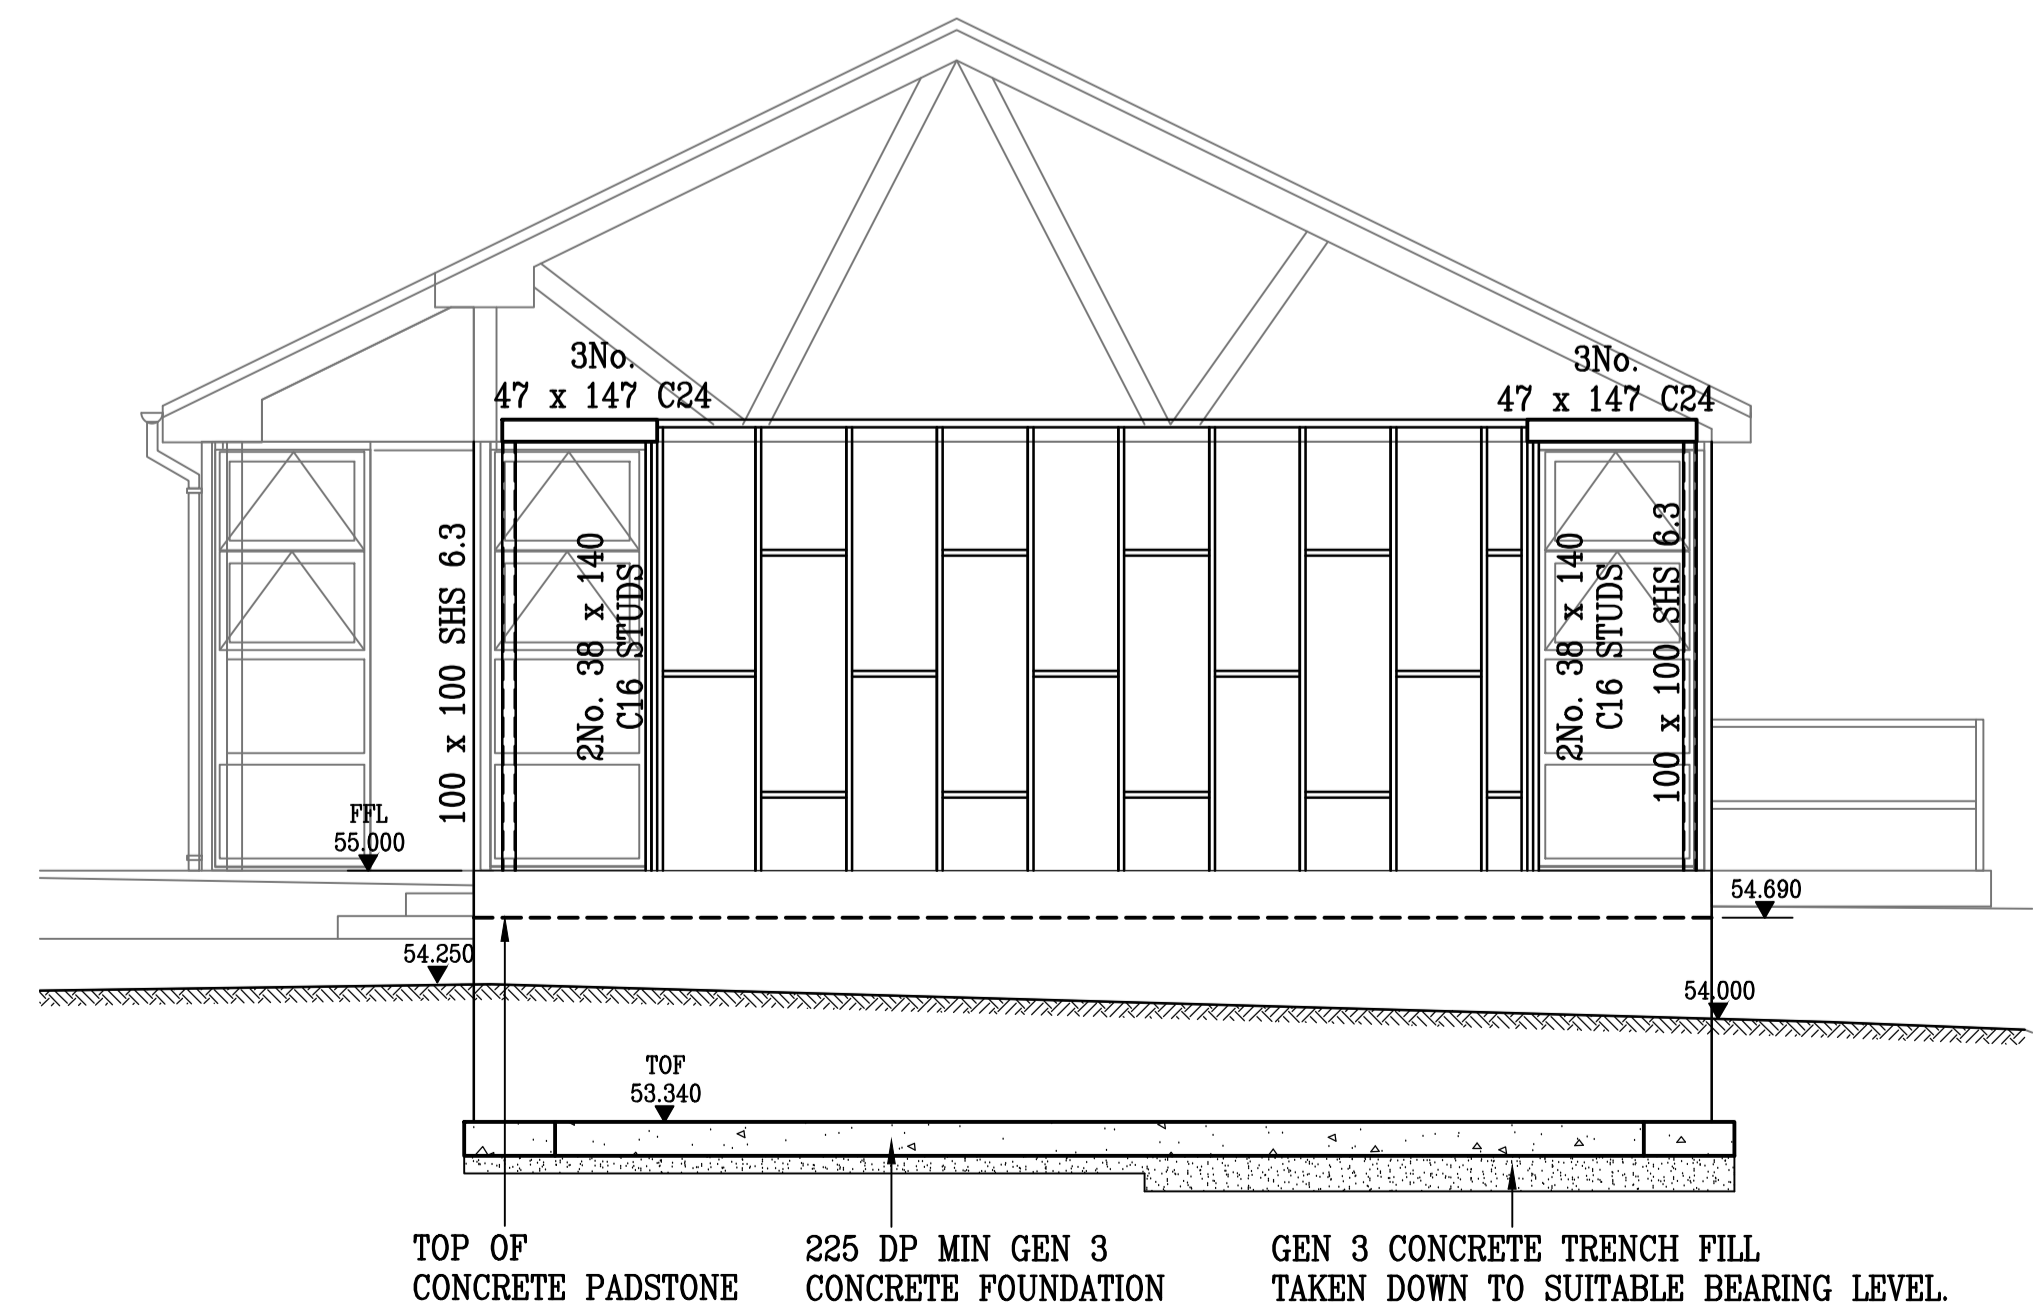

**ELEVATION 04**  
SCALE 1:50

**MAXIMUM UNIT WEIGHT OF ALL BLOCKWORK NOT TO EXCEED 20Kg**

**FOR ALL SETTING OUT DIMENSIONS AND ALL SERVICE LOCATIONS THROUGH FLOOR REFER TO ARCHITECTS DRAWINGS.**

**ALL BLOCKWORK TO BE 7.3N/mm<sup>2</sup> IN:-  
1:0:3 MORTAR BELOW GROUND LEVEL  
1:1:6 MORTAR ABOVE GROUND LEVEL**

**NOTE:  
FOR LOCATION OF ELEVATIONS REFER TO DRAWING No. 3926/01.**

THIS DRAWING IS COPYRIGHT  
CONTRACTORS MUST CHECK  
ALL DIMENSIONS ON SITE  
ONLY FIGURED DIMENSIONS  
ARE TO BE WORKED FROM.  
DISCREPANCIES MUST BE  
REPORTED IMMEDIATELY TO  
THE ENGINEER BEFORE  
PROCEEDING  
Notes:

1. THIS DRAWING TO BE READ IN CONJUNCTION WITH ALL RELEVANT ARCHITECTS AND ENGINEERS DRAWINGS.

2. ALL DIMENSIONS AND LEVELS TO BE CHECKED BY CONTRACTOR PRIOR TO COMMENCEMENT OF WORKS.

Rev.	Date	Details	Initials
Revisions			

This drawing is copyright  
Contractors must check all dimensions on site. Only figured dimensions are to be worked from. Discrepancies must be reported immediately before proceeding.

TDA  
TOR HILL HOUSE  
TORQUAY, TQ2 5QW TEL: 01803 207948  
enquiries@tda.uk.net www.tda.uk.net



**TENDER**

Client	<b>TORBAY COUNCIL</b>	Date of issue	23 FEB 2024
Project	PAIGNTON ACADEMY NEW SEND BUILDING	Scale	1:50 A1
Drawing	ELEVATIONS	Drawn	AJW
Drawing No.	3926.ENG.07	Rev	T1

This drawing is the copyright of TDA and must not be used or reproduced without permission.  
Registered in England & Wales Registration No. 7004855.  
Registered Office: Tor Hill House, Union Street, Torquay TQ2 5QW.