


Tanhouse community area refurbishments layout plan 1:500

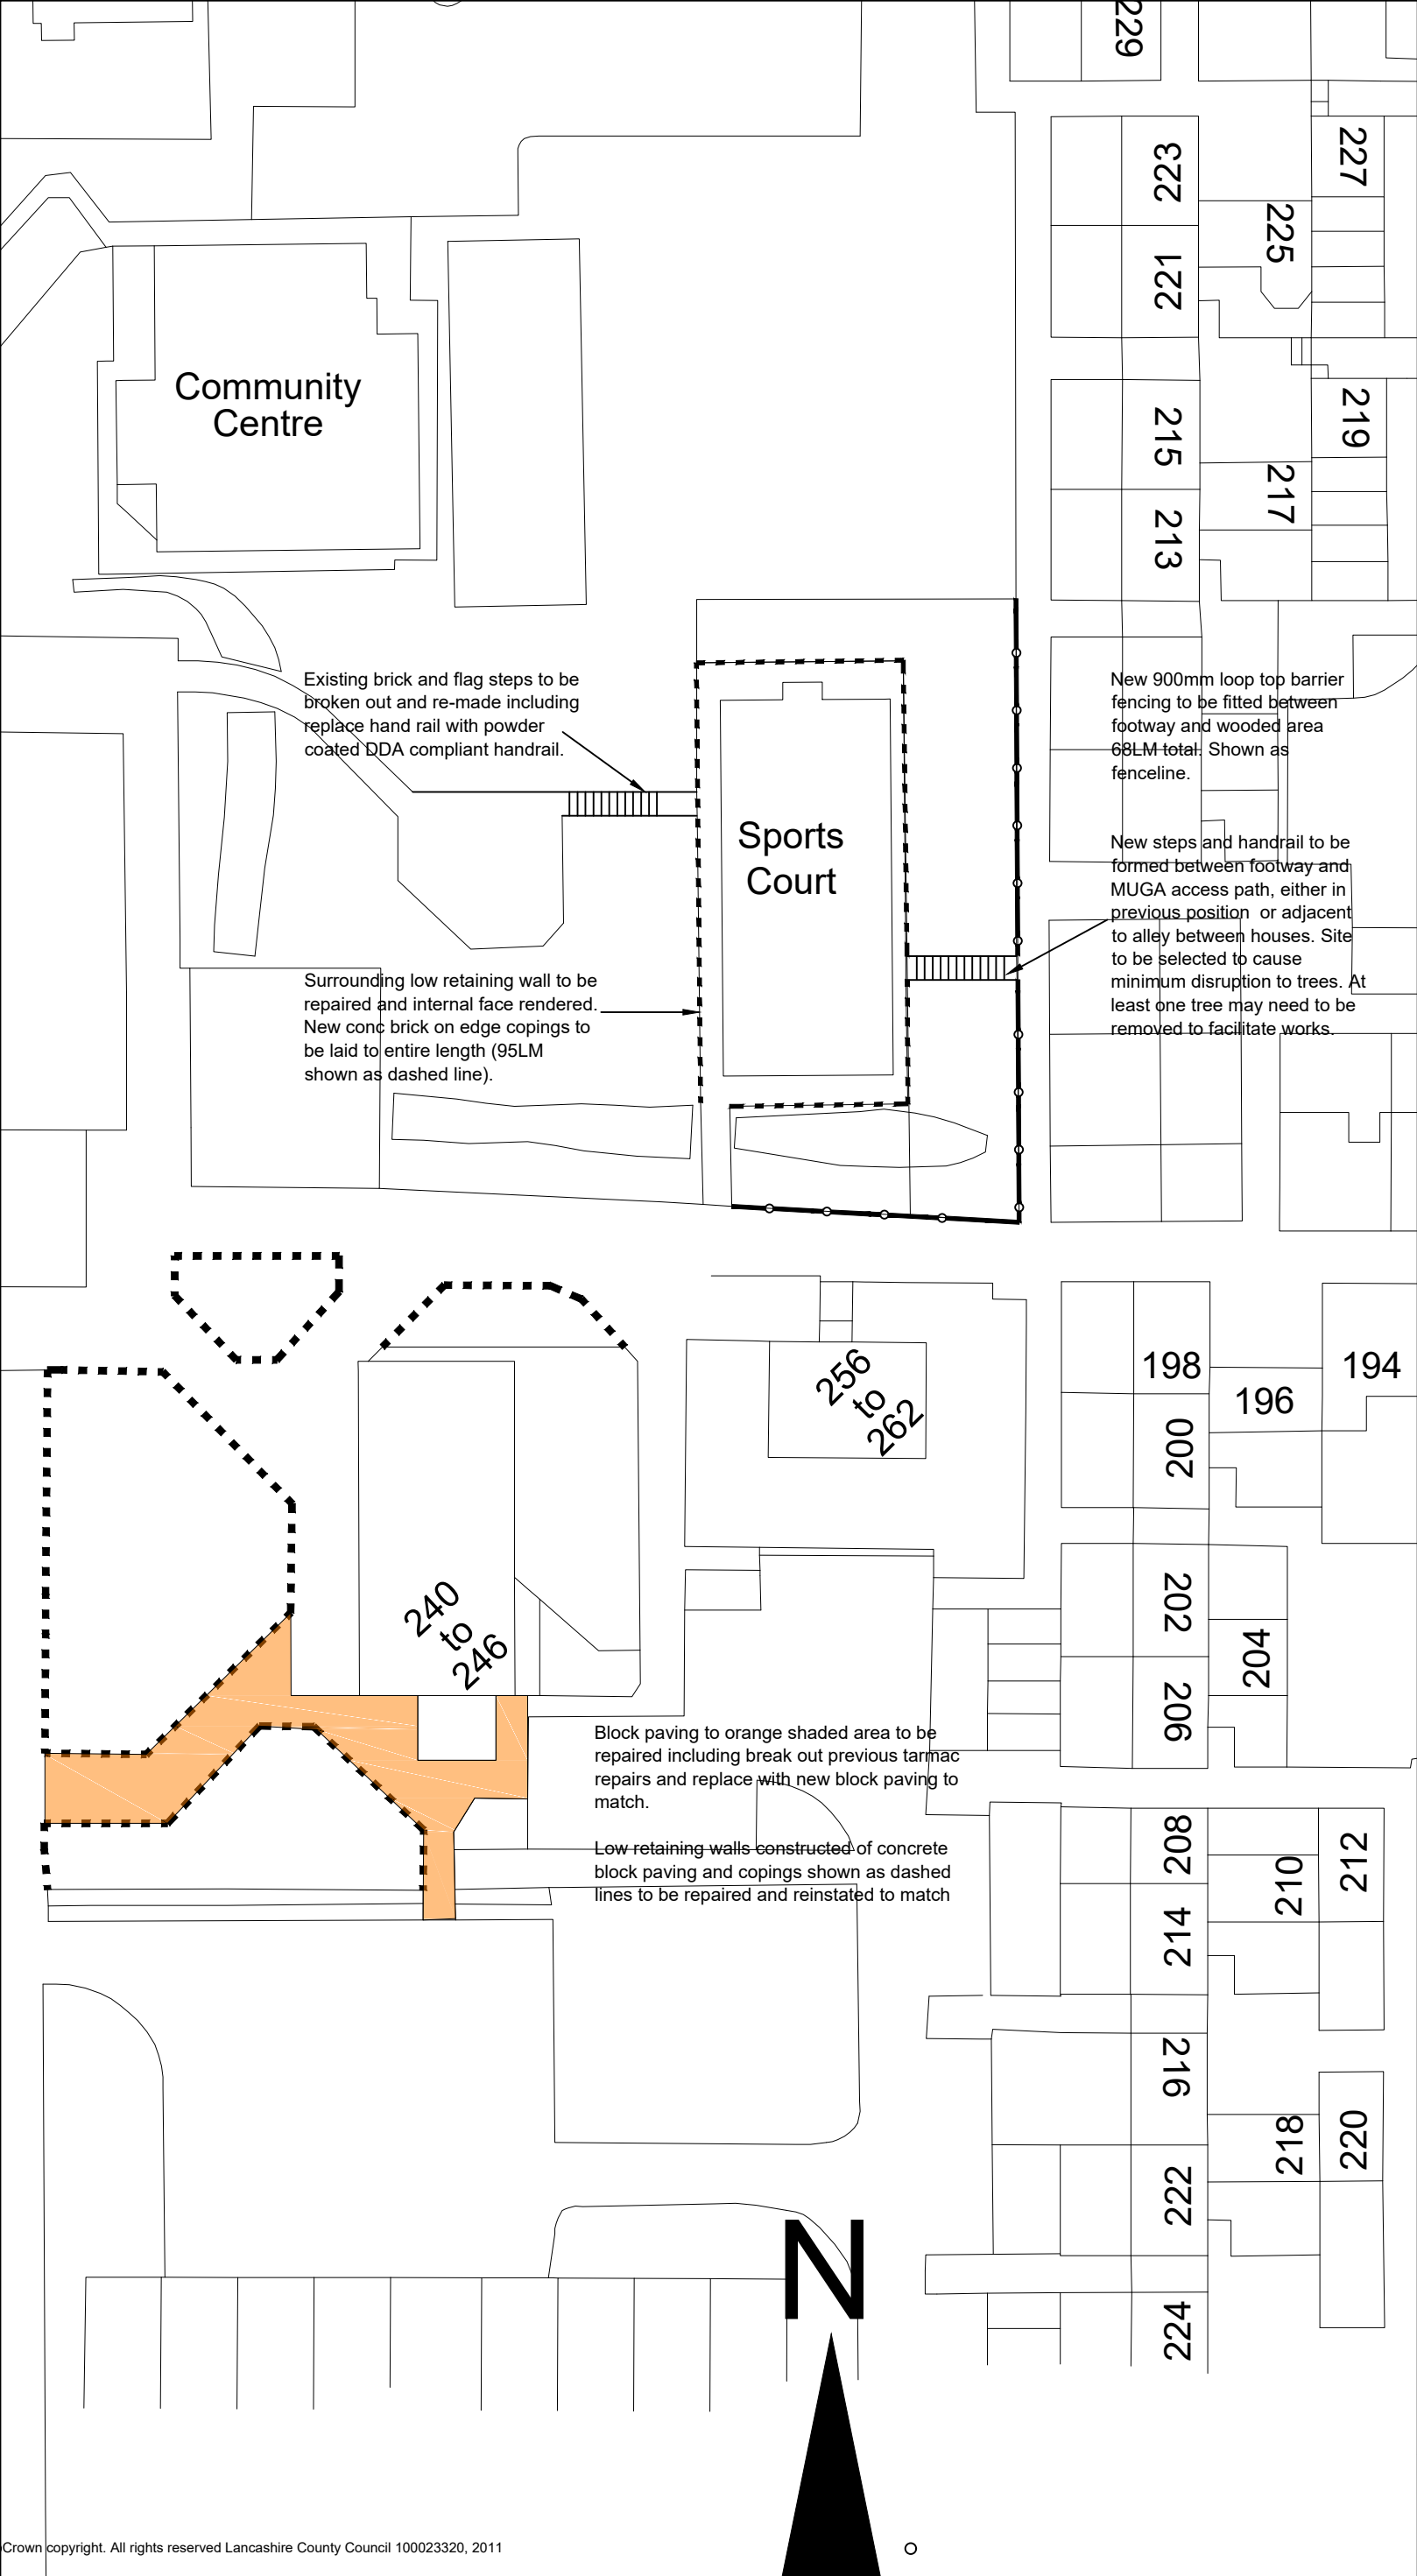

Revision:	Details:	Drawn by:	Date: