

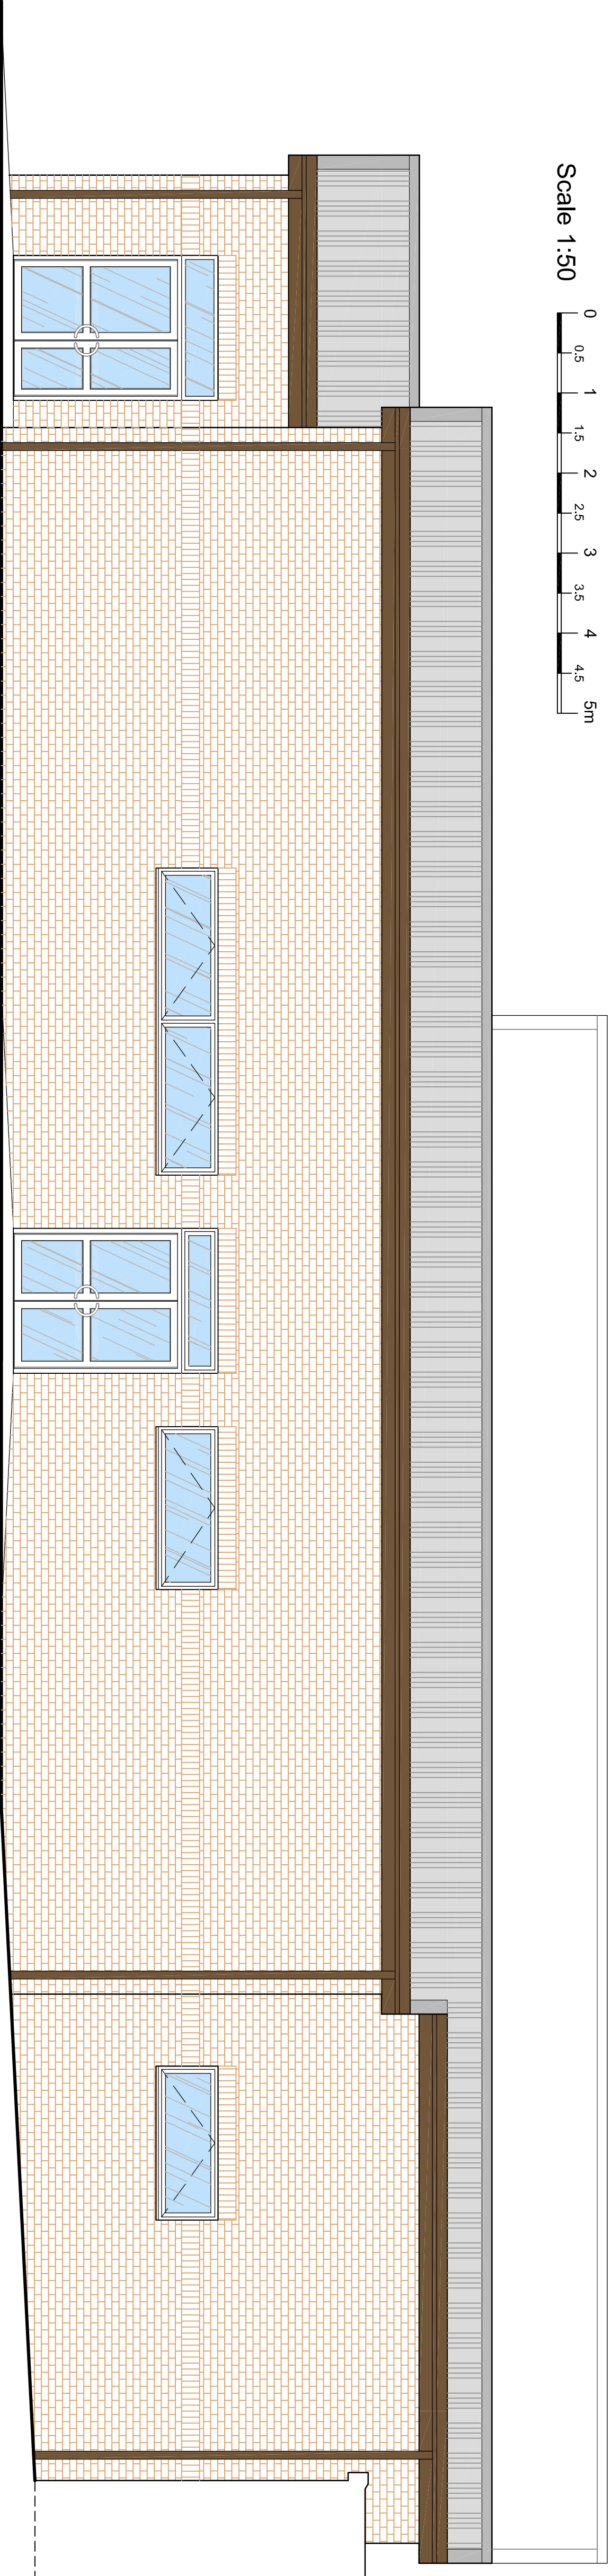



ELEVATION A

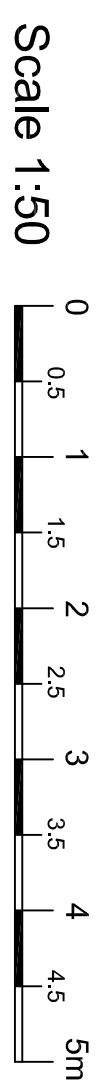

## ELEVATION B

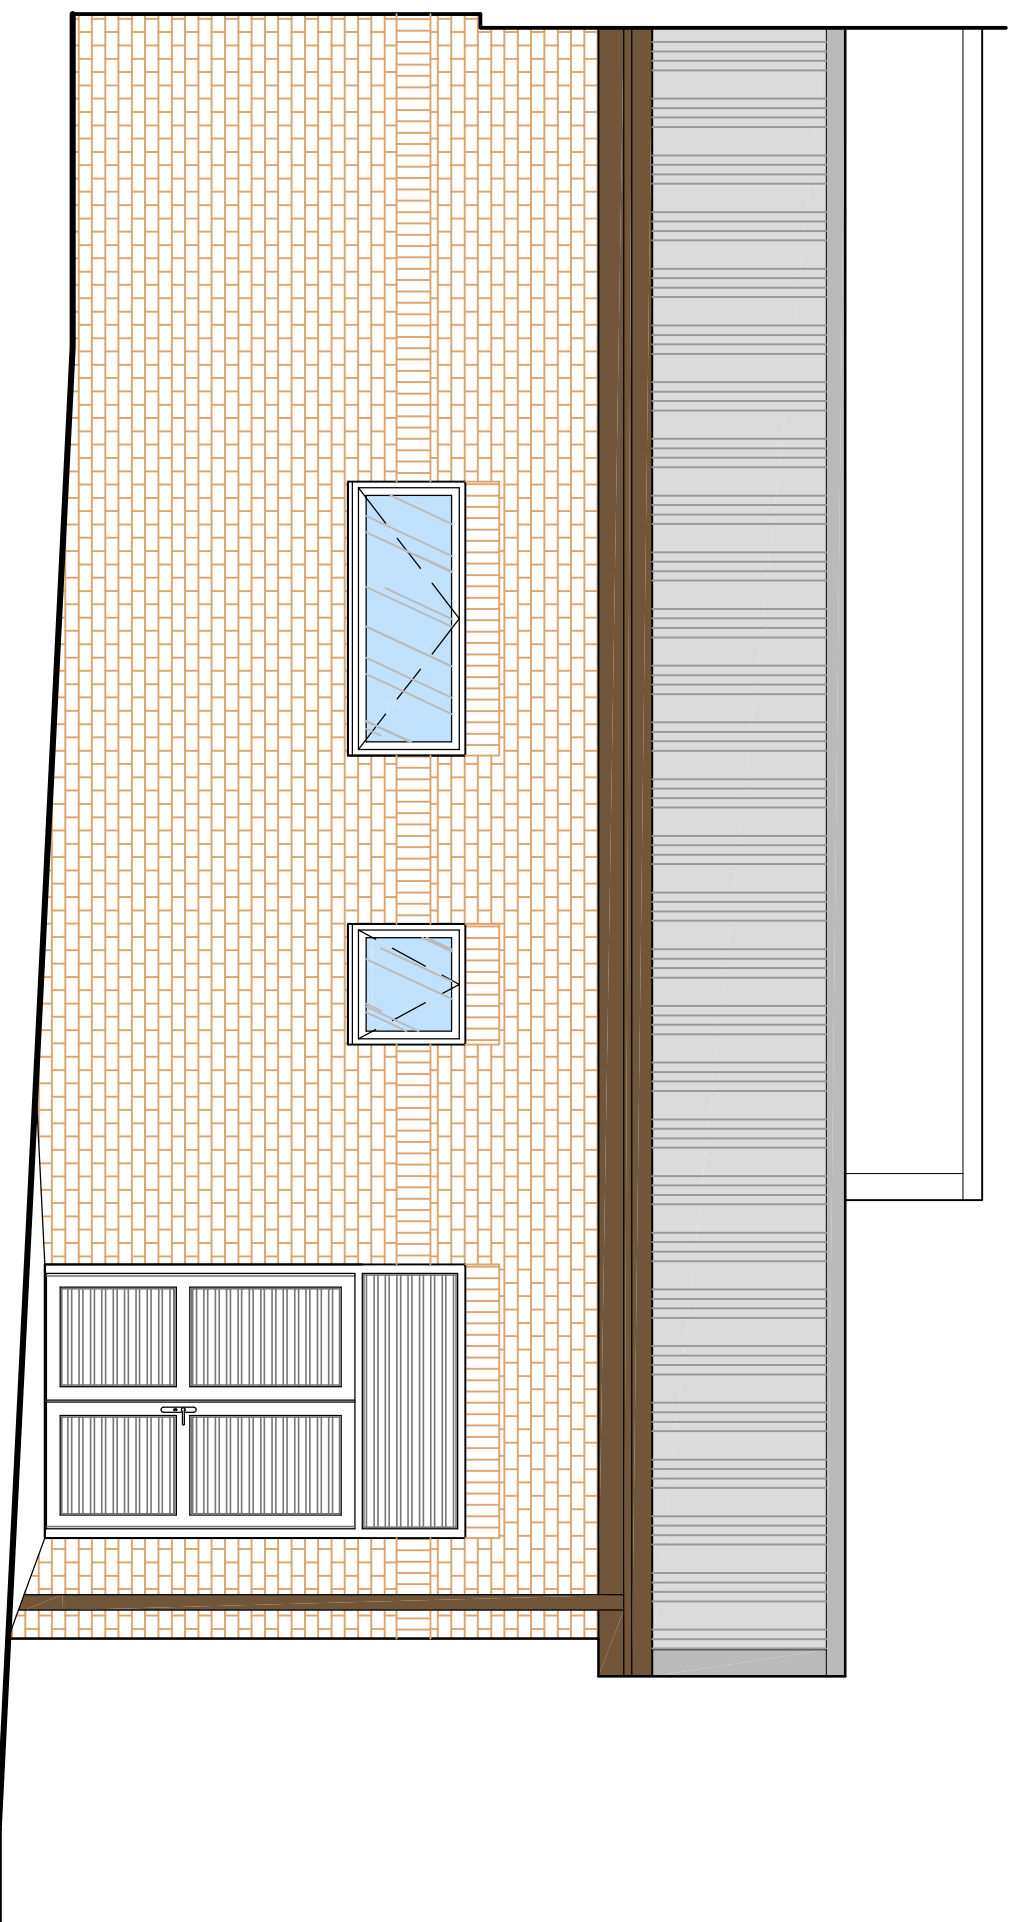

ELEVATION C

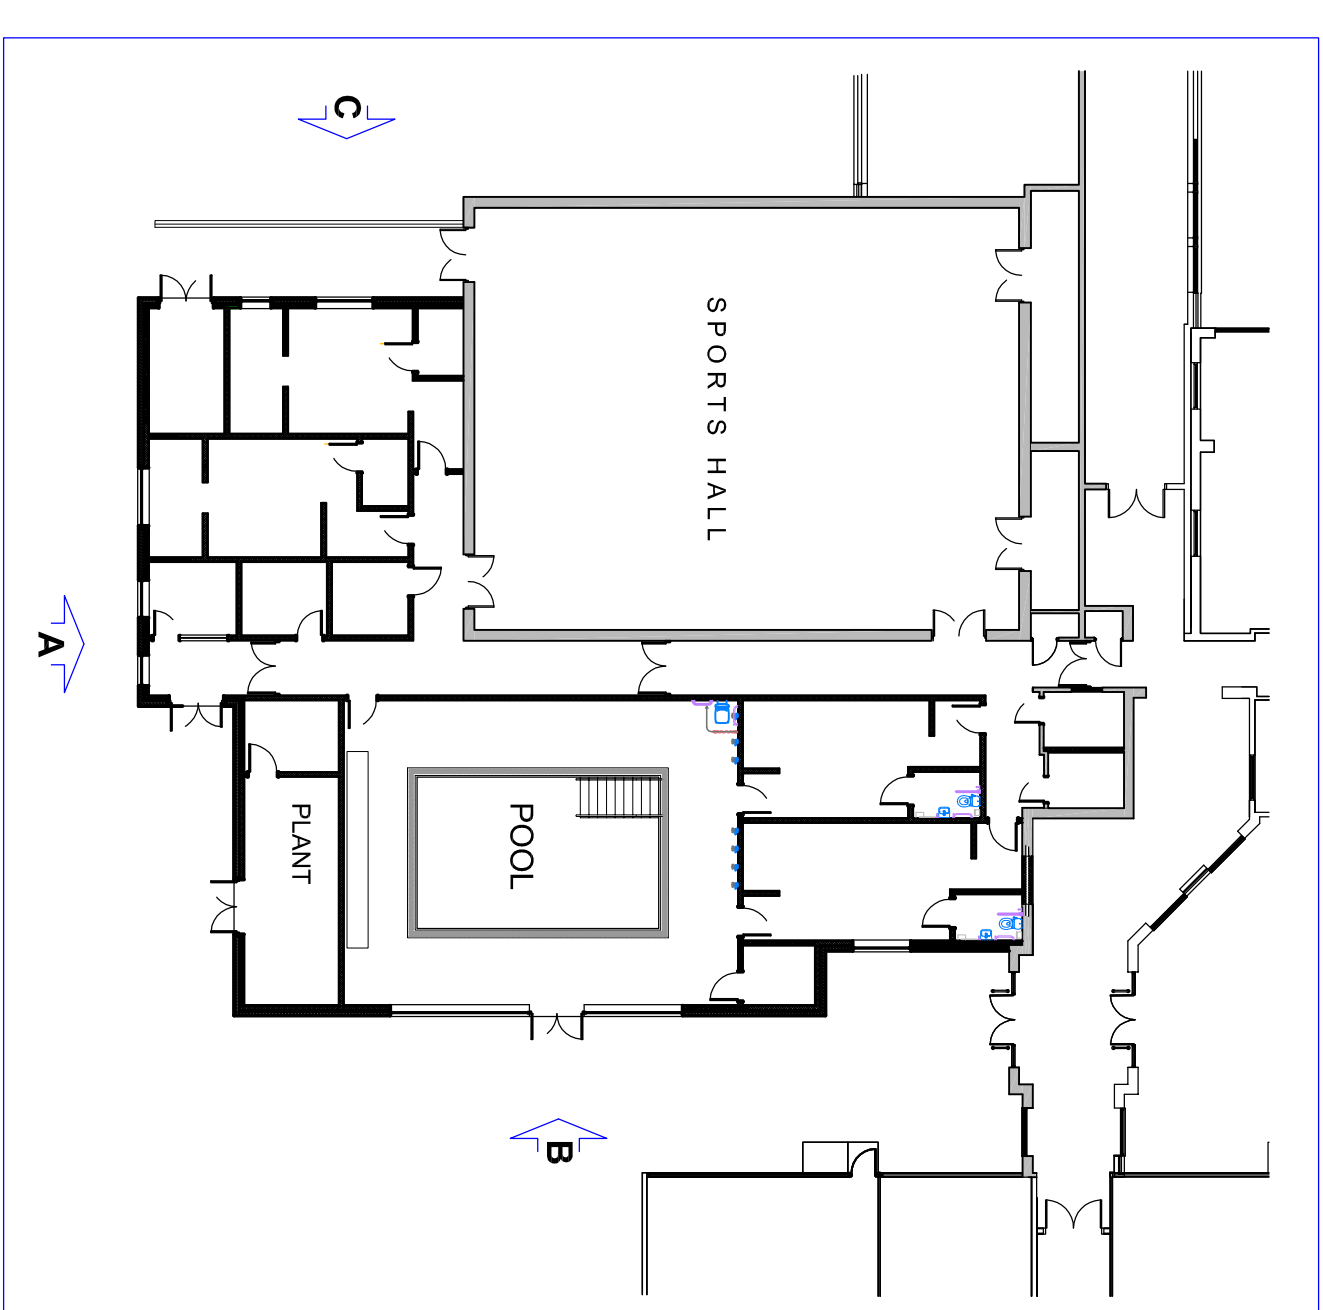

## KEY PLAN

Not To Scale

## GENERAL NOTES

[illegible]

REV	DESCRIPTION
Tender Issue	

This design/document has been prepared by Bury MBC Architectural Services. It should not, without prior permission, be used for any other than the use originally intended.

Department For  
Resources & Regulation  
Architectural Services

**BURY**  
COUNCIL

3 Knowsley Place,  
Duke Street,  
Bury, Lancs BL9 0EJ

Tel: 0161 253 6989  
Fax: 0161 253 6193  
Web: [www.bury.gov.uk](http://www.bury.gov.uk)

Bury | Prestwich | Radcliffe | Ramsbottom | Tottington | Whitefield

**PROJECT TITLE:**  
ELMS BANK SPECIALIST ARTS COLL  
RIPON AVENUE, WHITEFIELD. M49  
HYDROTHERAPY POOL & CHANGI

DRAWING TITLE:

## PROPOSED ELEVATIONS

DRAWN BY:	NB	DATE:	11/17	ISSUE NUMBER
CHECKED BY:	RJV	DATE:	11/17	DATE OF ISSUE
SCALE:	1:50 @ A1			

DRAWING NUMBER:

E 17301 A 06