

GENERAL NOTES

THE CONTRACTOR IS ADVISED TO VISIT THE SITE PRIOR TO THE BEGINNING OF WORKS TO FAMILIARISE HIMSELF WITH THE SITE AND TO BE AWARE OF ANY OBSTACLES OR CONDITIONS THAT MAY ARISE FROM FAILURE TO DO SO WILL BE CONSIDERED. THIS DRAWING IS TO BE READ IN CONJUNCTION WITH ALL OTHER DRAWINGS, SCHEDULES & SPECIFICATIONS RELATING TO THE PROJECT. ANY DISCREPANCIES NOTIFIED TO THE CONTRACT ADMINISTRATOR IMMEDIATELY. THE CONTRACTOR IS TO CHECK ALL DIMENSIONS ON SITE PRIOR TO COMMENCING WORKS OR ORDERING ANY MATERIALS. DO NOT SCALE OFF DRAWINGS. ALL WORKMANSHIP AND MATERIALS TO COMPLY WITH BUILDING REGULATIONS, BRITISH STANDARDS, CODES OF PRACTICE, INSTRUCTIONS, AGREEMENT CERTIFICATES ETC. ALL MATERIALS SHALL BE SUITABLE FOR PURPOSE. THE CONTRACTOR IS TO MAKE GOOD ALL WORKS DISTURBED. THE CONTRACTOR TO COMPLY WITH CDM REGULATIONS AND HEALTH AND SAFETY REQUIREMENTS WHERE APPROPRIATE.

Tender Issue

This design/document has been prepared by Bury MBC Architectural Services and is for the use of the contractor only. It is not to be used for any other purpose without the prior permission of Bury MBC Architectural Services.

Department for Resources & Regulation
Architectural Services
Bury
COUNCIL


3 Knowsley Place,
Bury, Lancs. BL9 0EJ
Tel: 0161 253 6989
Fax: 0161 253 6153
Web: www.bury.gov.uk

PROJECT TITLE:
ELMS BANK SPECIALIST ARTS COLLEGE
RIPON AVENUE, WHITEFIELD. M45 8PJ
HYDROTHERAPY POOL & CHANGING


CONTRACTOR SITE ACCESS

DRAWN BY:	NB	DATE:	01/18	ISSUE NUMBER:
CHECKED BY:	RJV	DATE:	01/18	DATE OF ISSUE:
SCALE:	1:150 @ A1			

DRAWING NUMBER:
E 17301 A 16

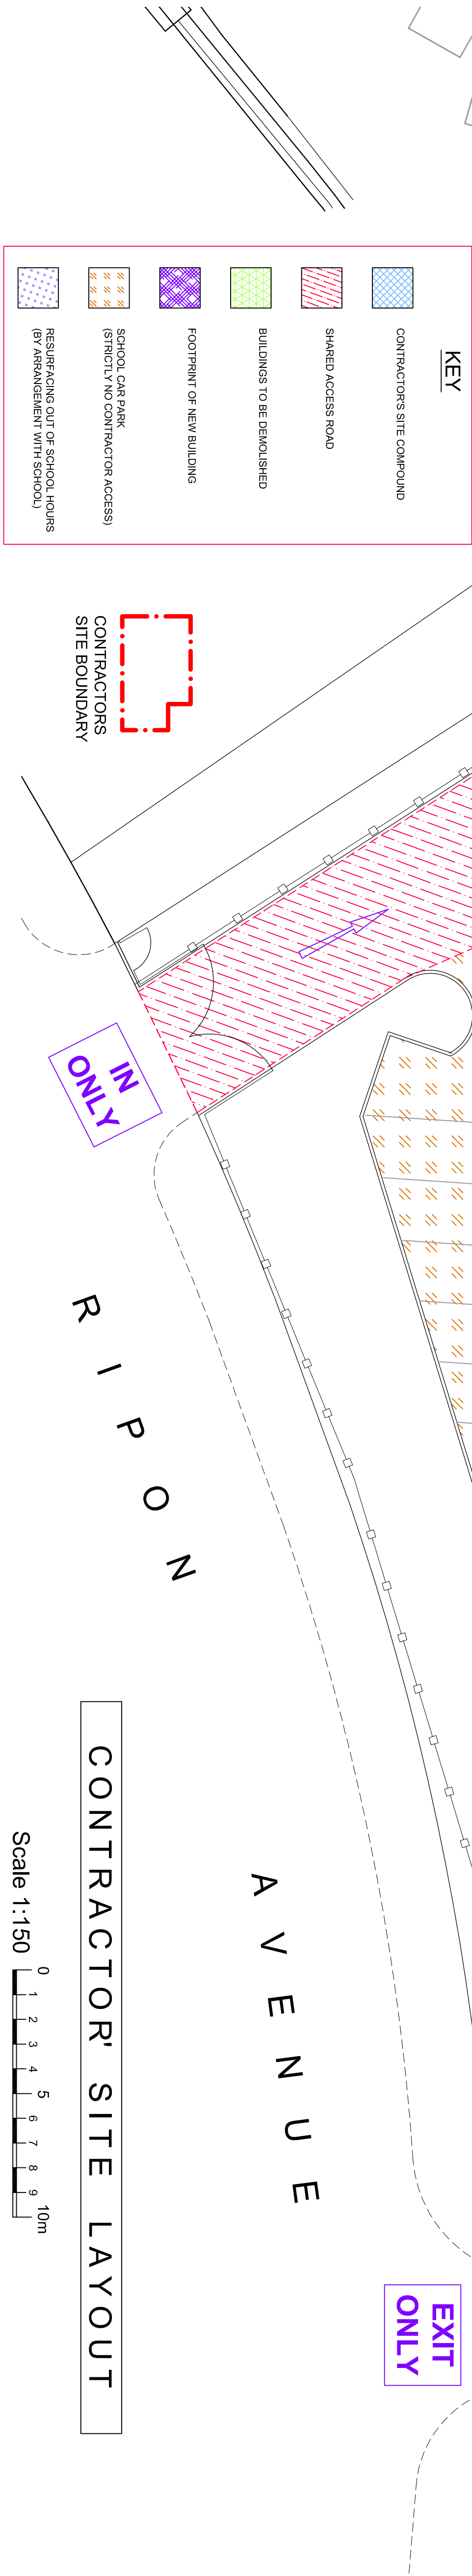

Scale 1:150

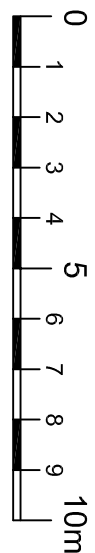

CONTRACTOR SITE LAYOUT

ONLY IN

ONE WAY

PEDESTRIAN CROSSING (PRIORITY)

EXIT ONLY