
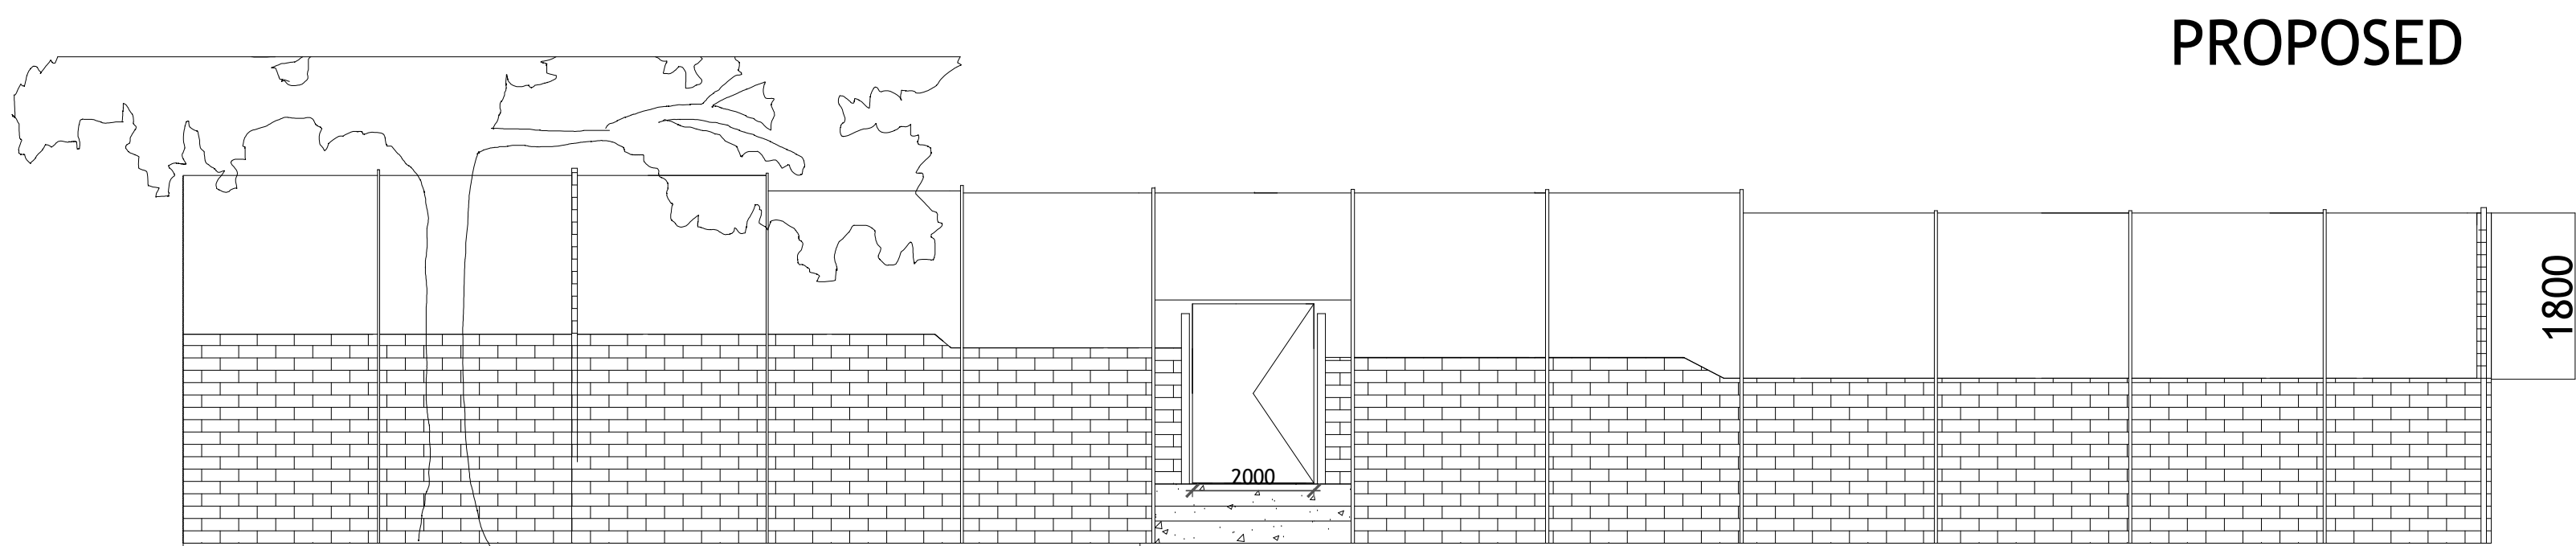


Notes:
The contractor must verify all dimensions on site before commencing any work on shop drawings, do not scale from this drawing
McBains Ltd copyright

BIM Transmittal Disclaimer

McBains Ltd makes no express or implied warranties with respect to the character, function, or capabilities of the data (inclusive of 3rd party data incorporated within), or the suitability of the data for any particular purpose beyond those originally intended by McBains Ltd. Please refer to our standard terms and conditions for further details.

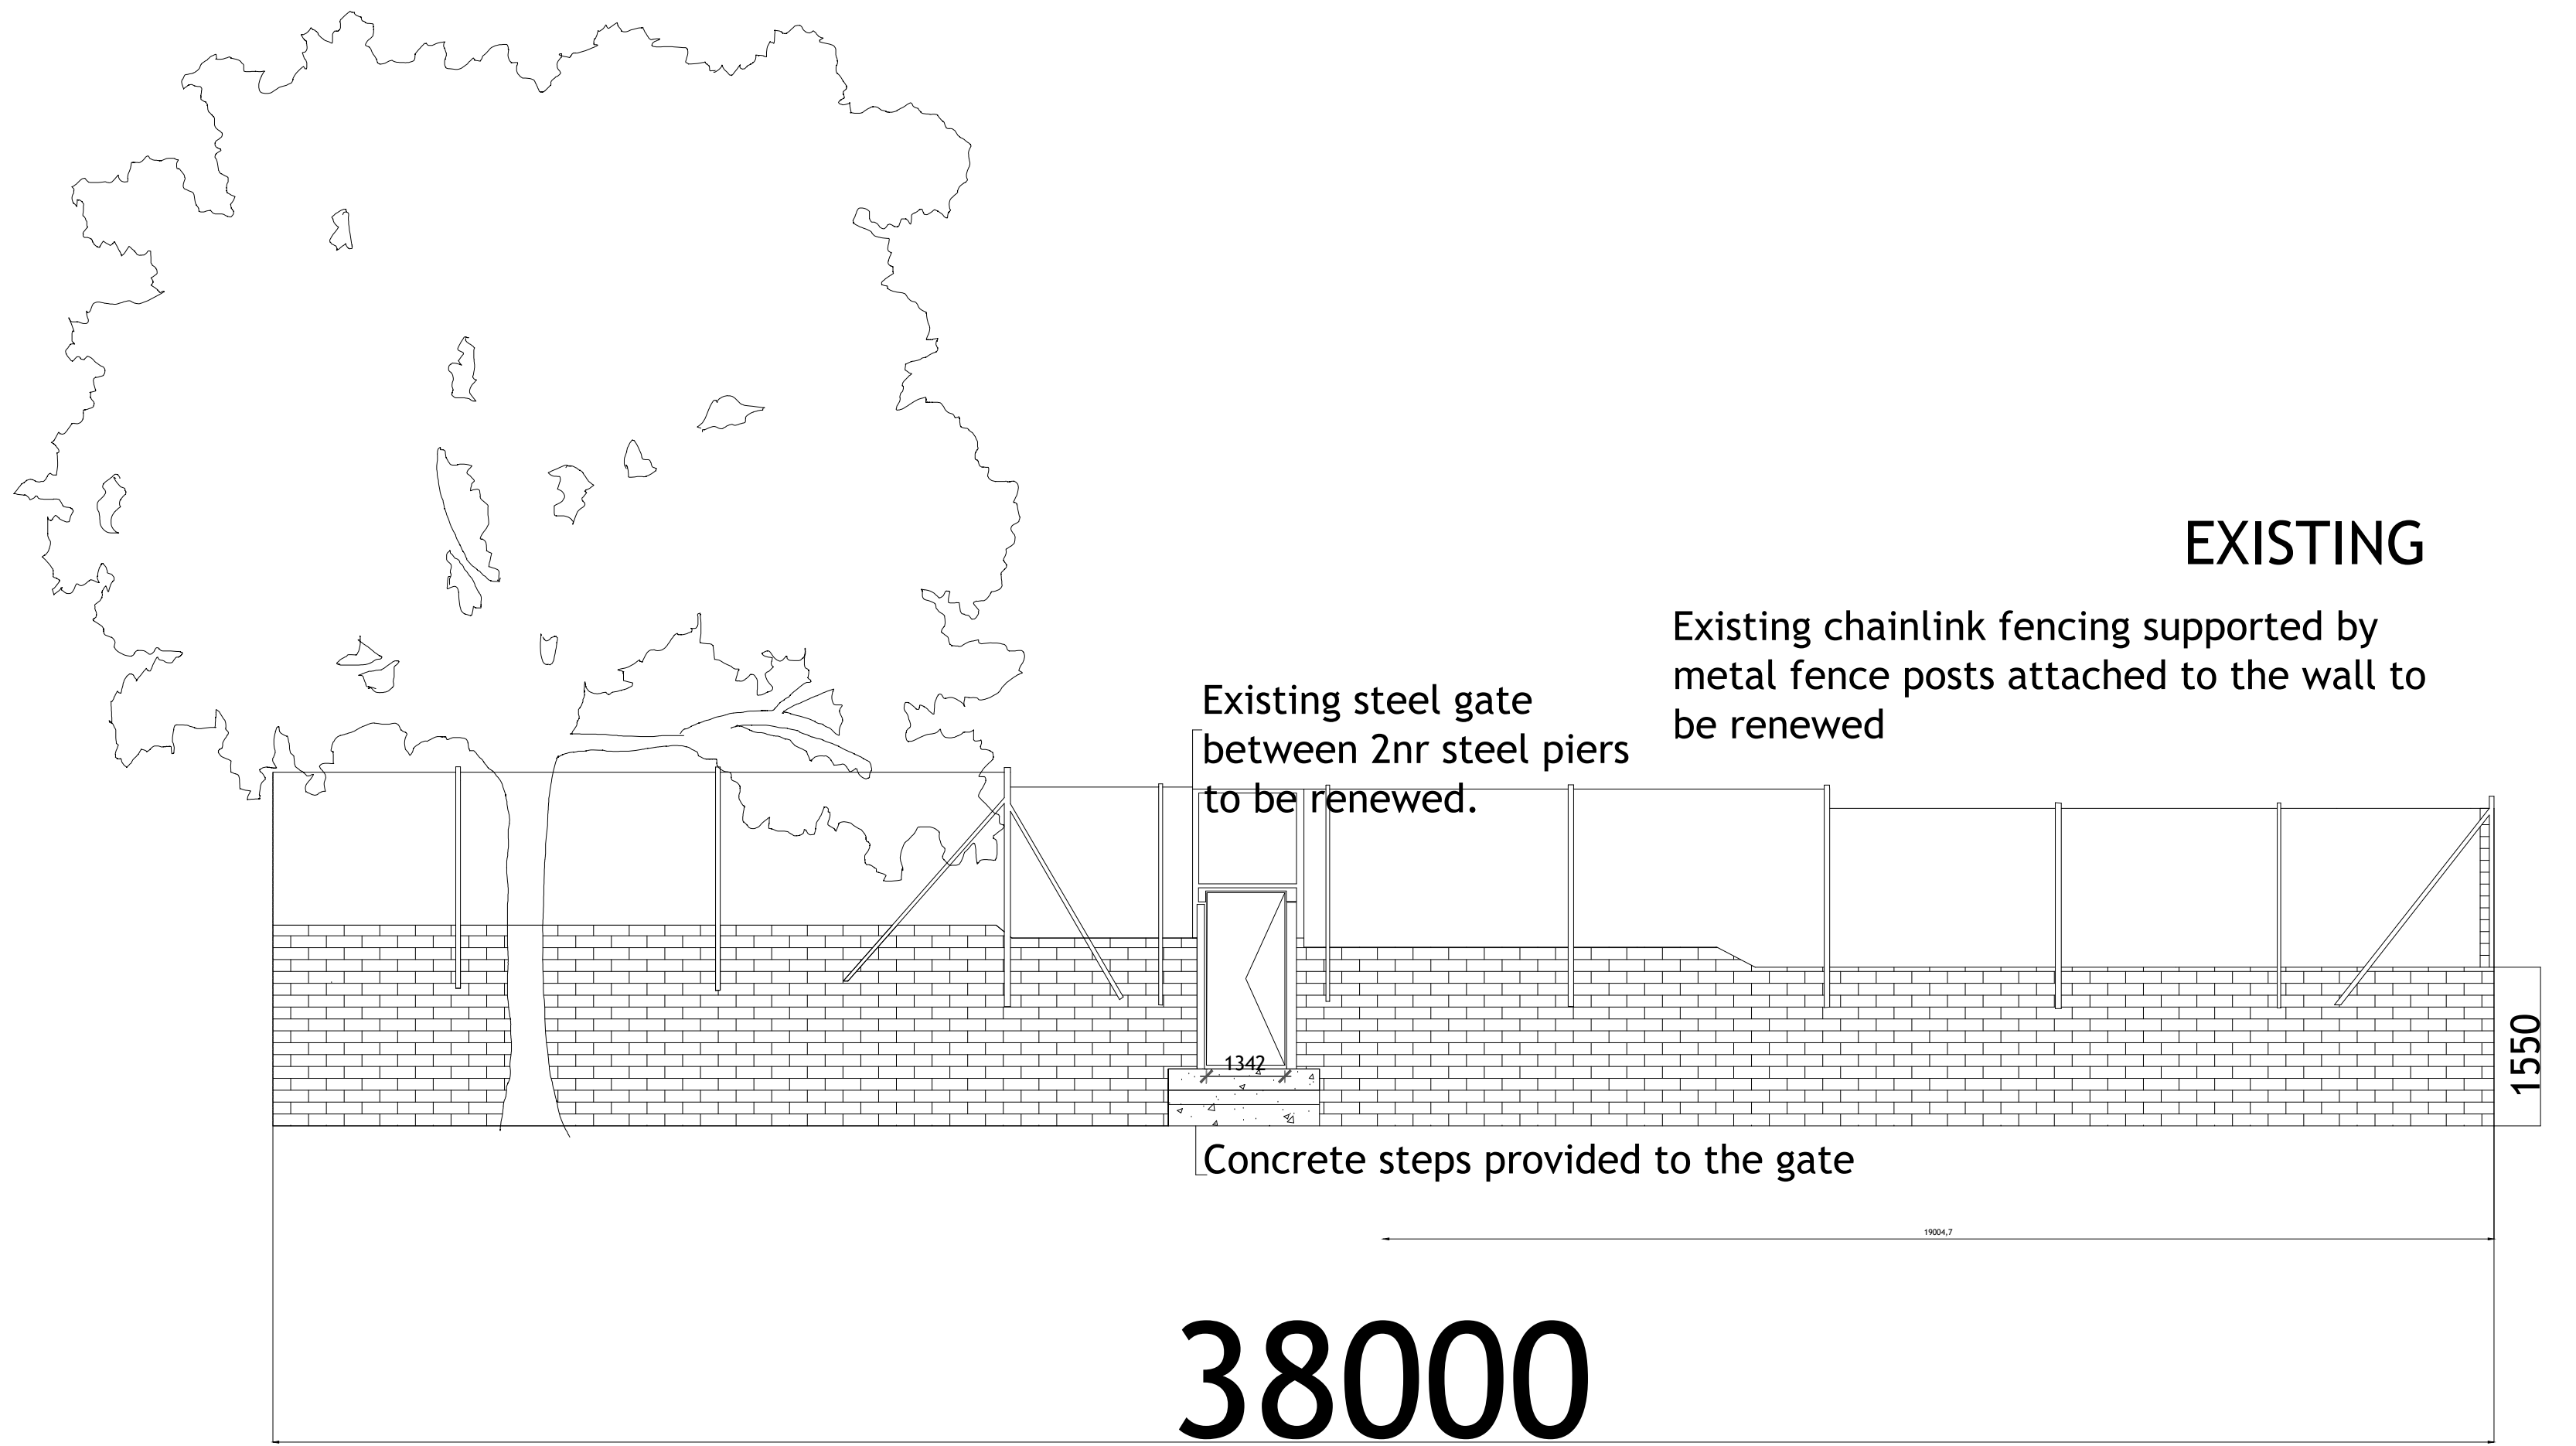

Replacement of chain link fencing and posts to match existing

Opening to be increased to allow install of larger steel gate, inc widening of concrete steps

Growth along boundary to be cut back from top of fence down and removed from wall/fencing

NOTE: Extent of Re-build TBC awaiting Structural Engineers Report

Revision	Amendment	Date
RLM	LM	LM
Drawn by	Reviewed by	Approved by
62331	08/06/2023	1:100 @ A1
MCB Number	Date created	Scale

McBains

McBains Ltd
5th Fl, 26 Finsbury Square London EC2A 1DS
+44 (0)20 7786 7900
mcbains.co.uk

Client
London Borough of Merton

Project
Dundonald Primary School
Boundary Wall Remedials

Drawing Title
Boundary Wall Remedials
Existing & Proposed Works AWAITING ENGINEER DESIGN

LBS

Drawing / Document Reference	Status
62331 - MCB - XX - XX - DR - XXX - XXXX	S4 - -
Project Idem	Originator
Zone	Level
Type	Discipline
Number	Suitability
Revision	