





ELEVATION TO HIGH STREET.

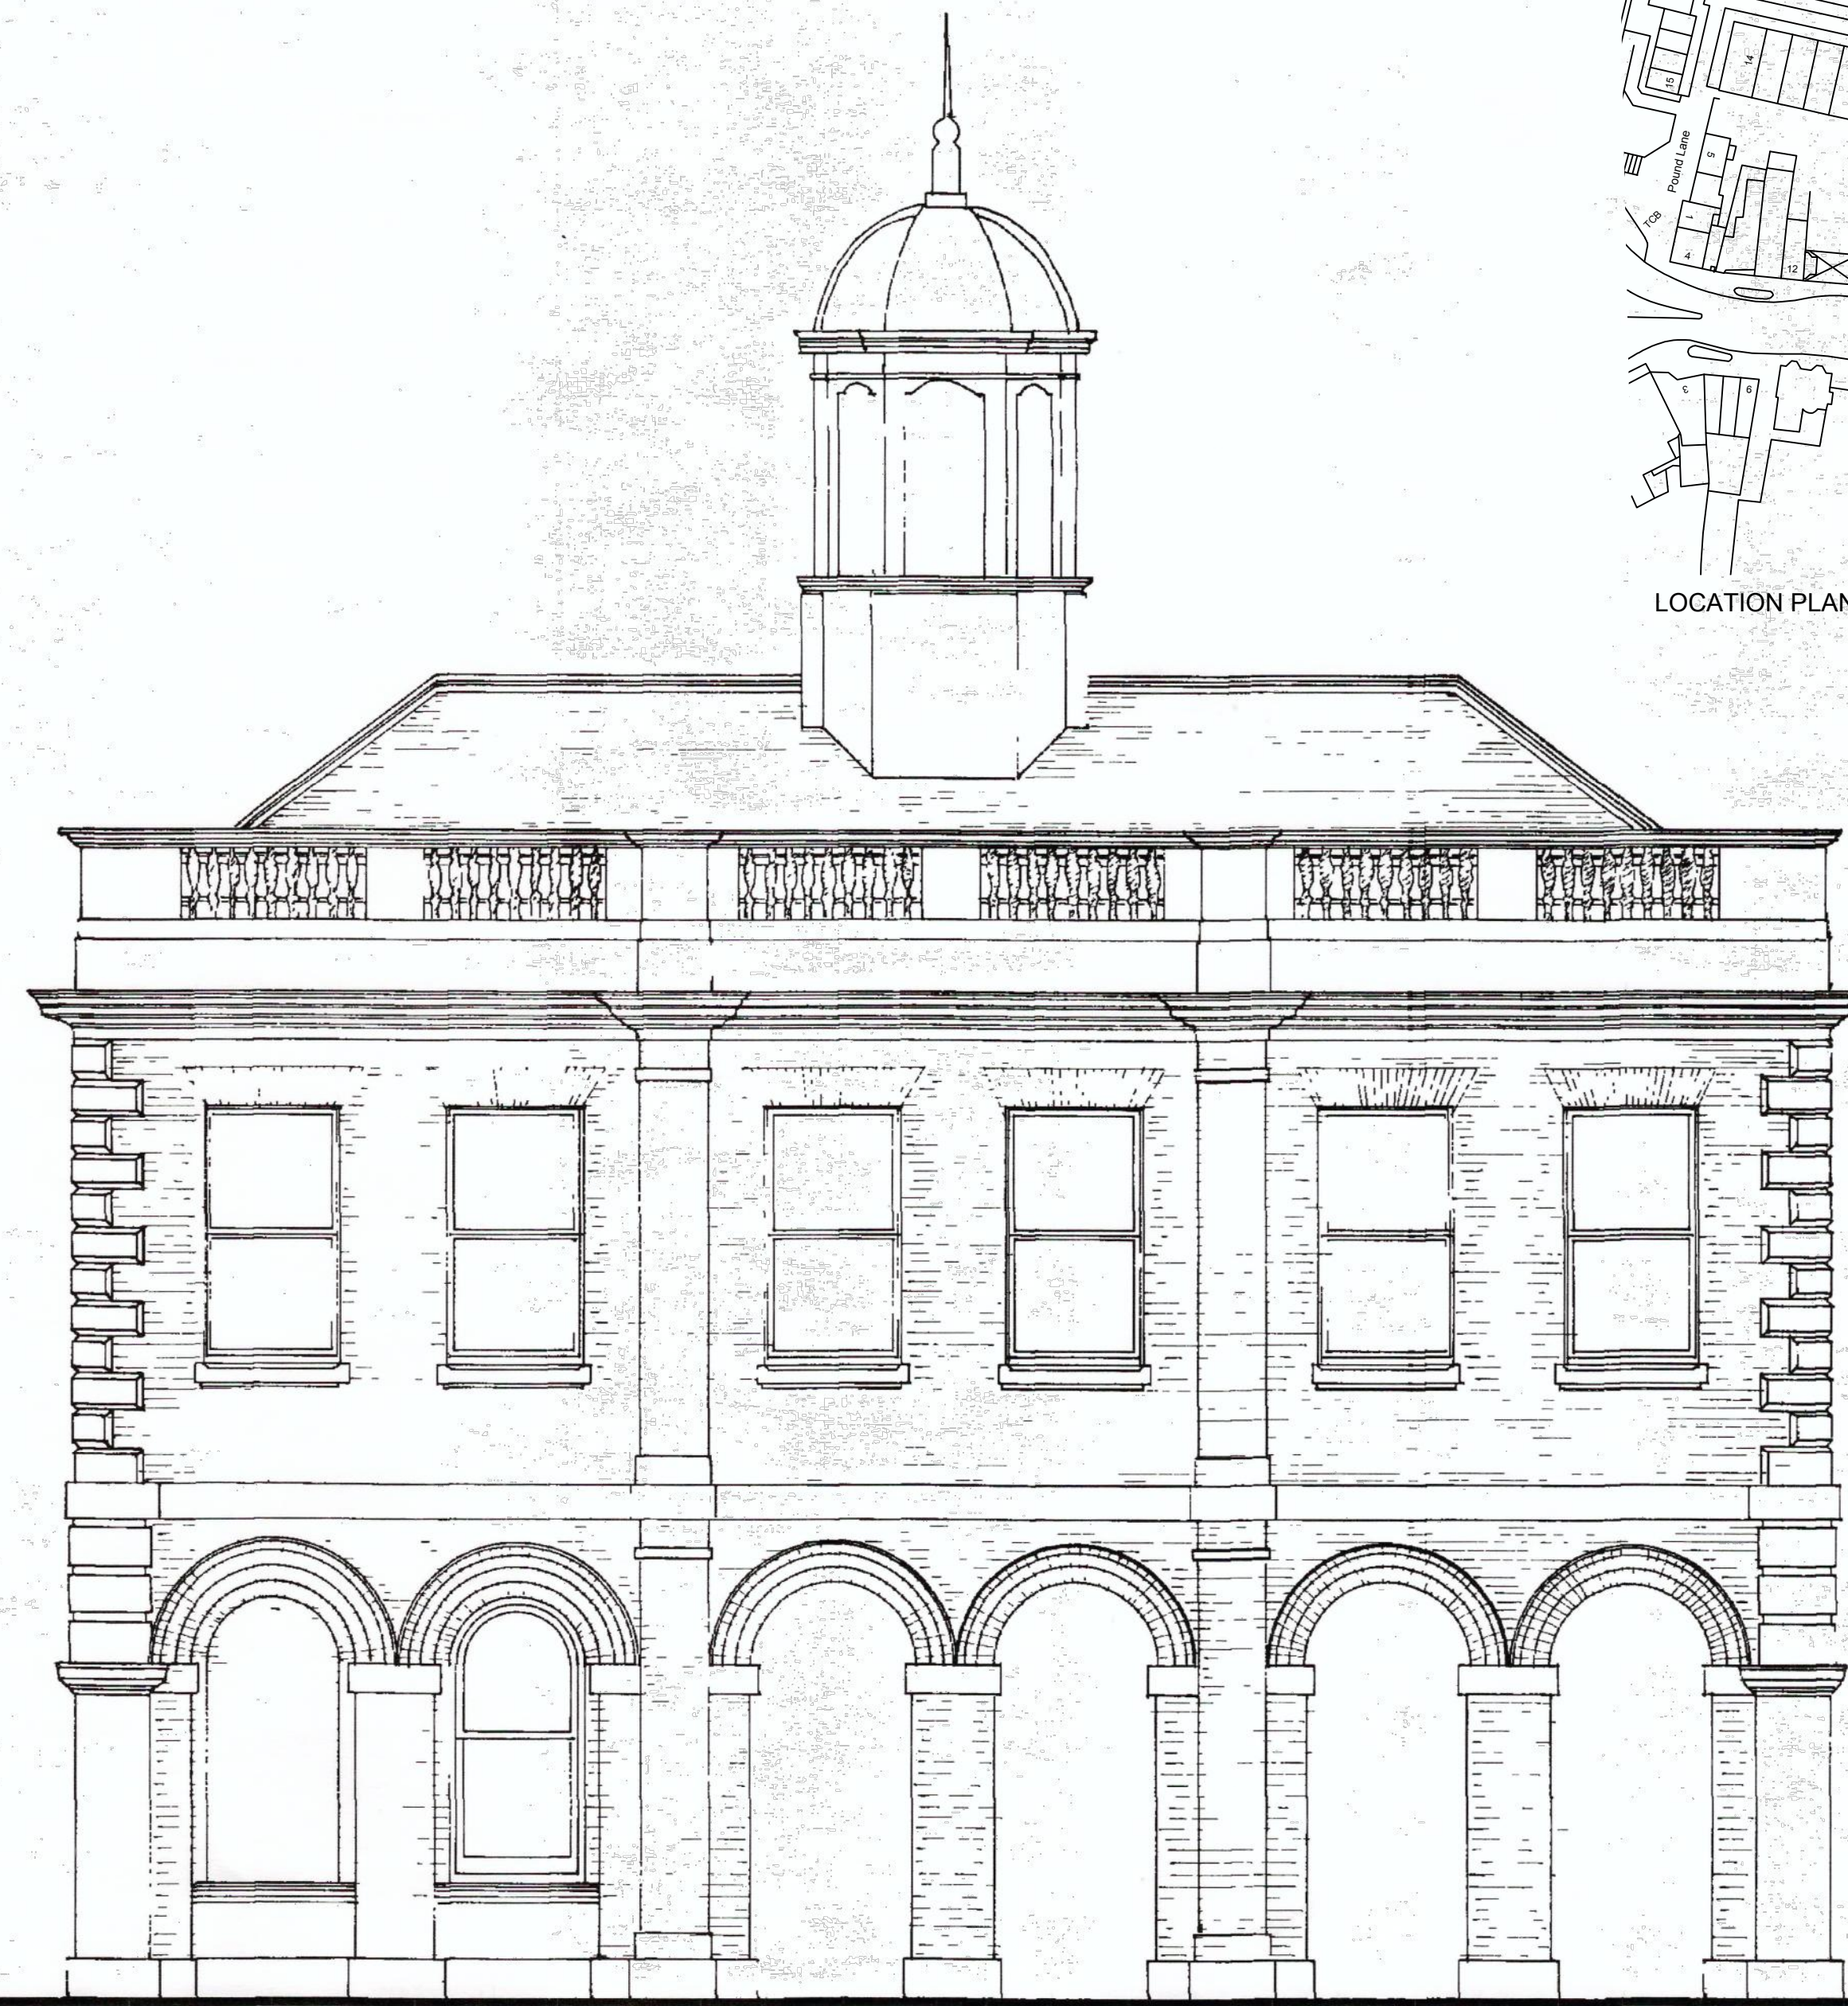


ELEVATION TO SAXON SQUARE

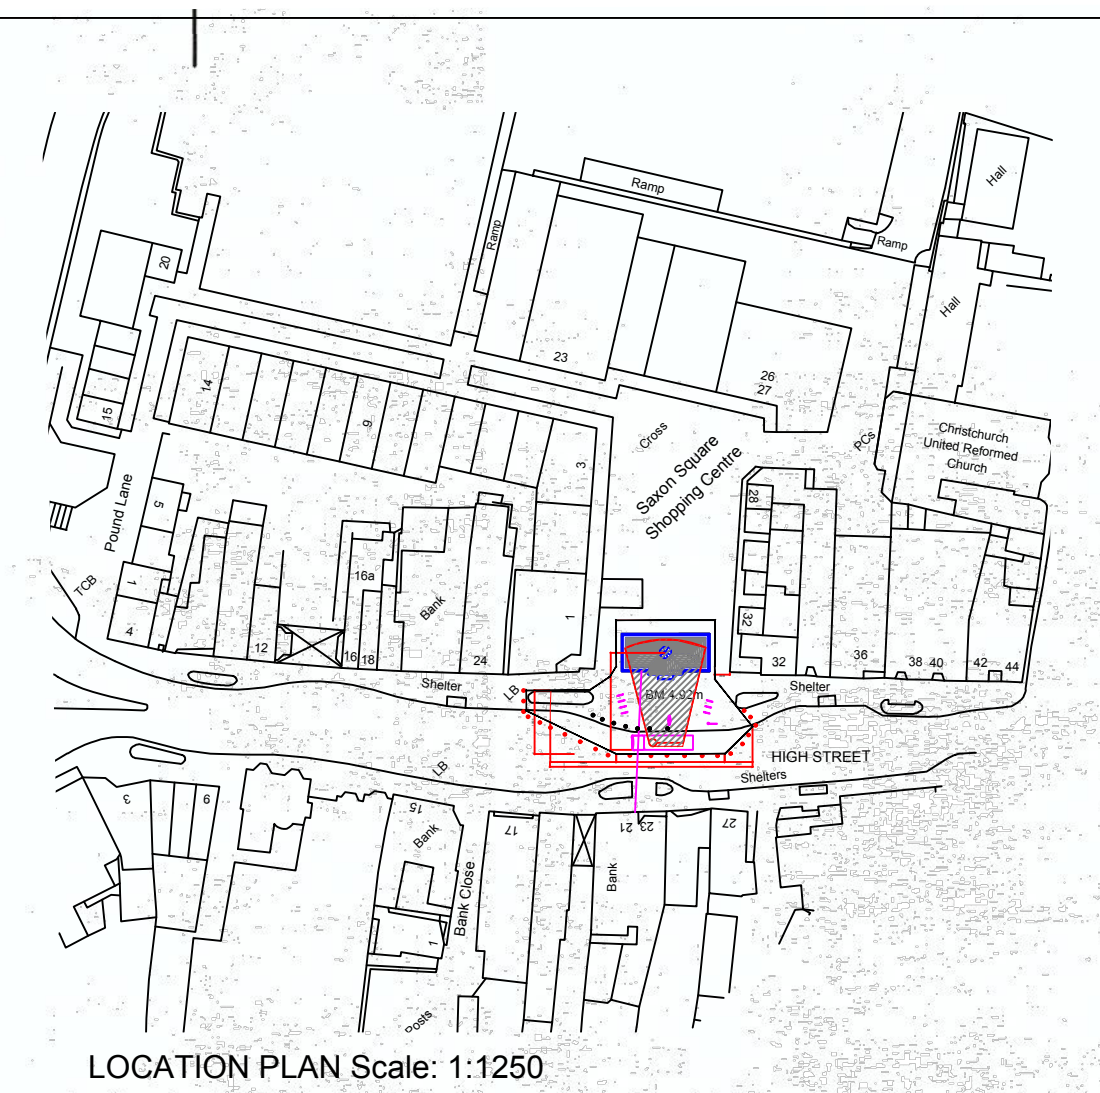

LOCATION PLAN Scale: 1:1250

Scale: 1:50

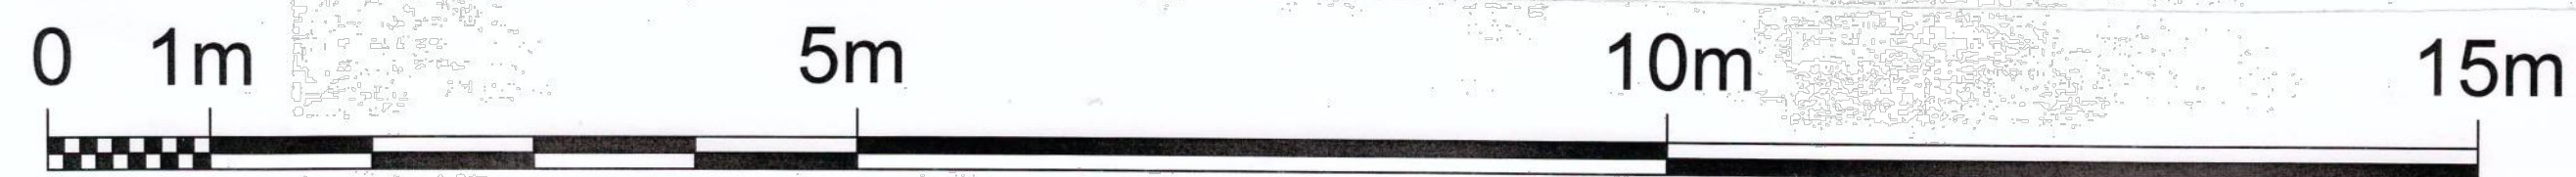

rev	suff	date	initials	revision details



SITE ADDRESS

Old Town Hall Mayor's Parlor
Saxon Square, The High street
Christchurch, Dorset

DRAWING TITLE

ELEVATIONS

DRAWING No.

C-Prop-2017-17-001

date	drawn by	scale	checked by
13.08.2018	JM	NTS @ A1	-

CHRISTCHURCH AND
EAST DORSET COUNCILS
CIVIC OFFICES BRIDGE STREET
CHRISTCHURCH BH23 1AZ
Tel: 01202 795000