


Meanwood Primary FRA Works 2020

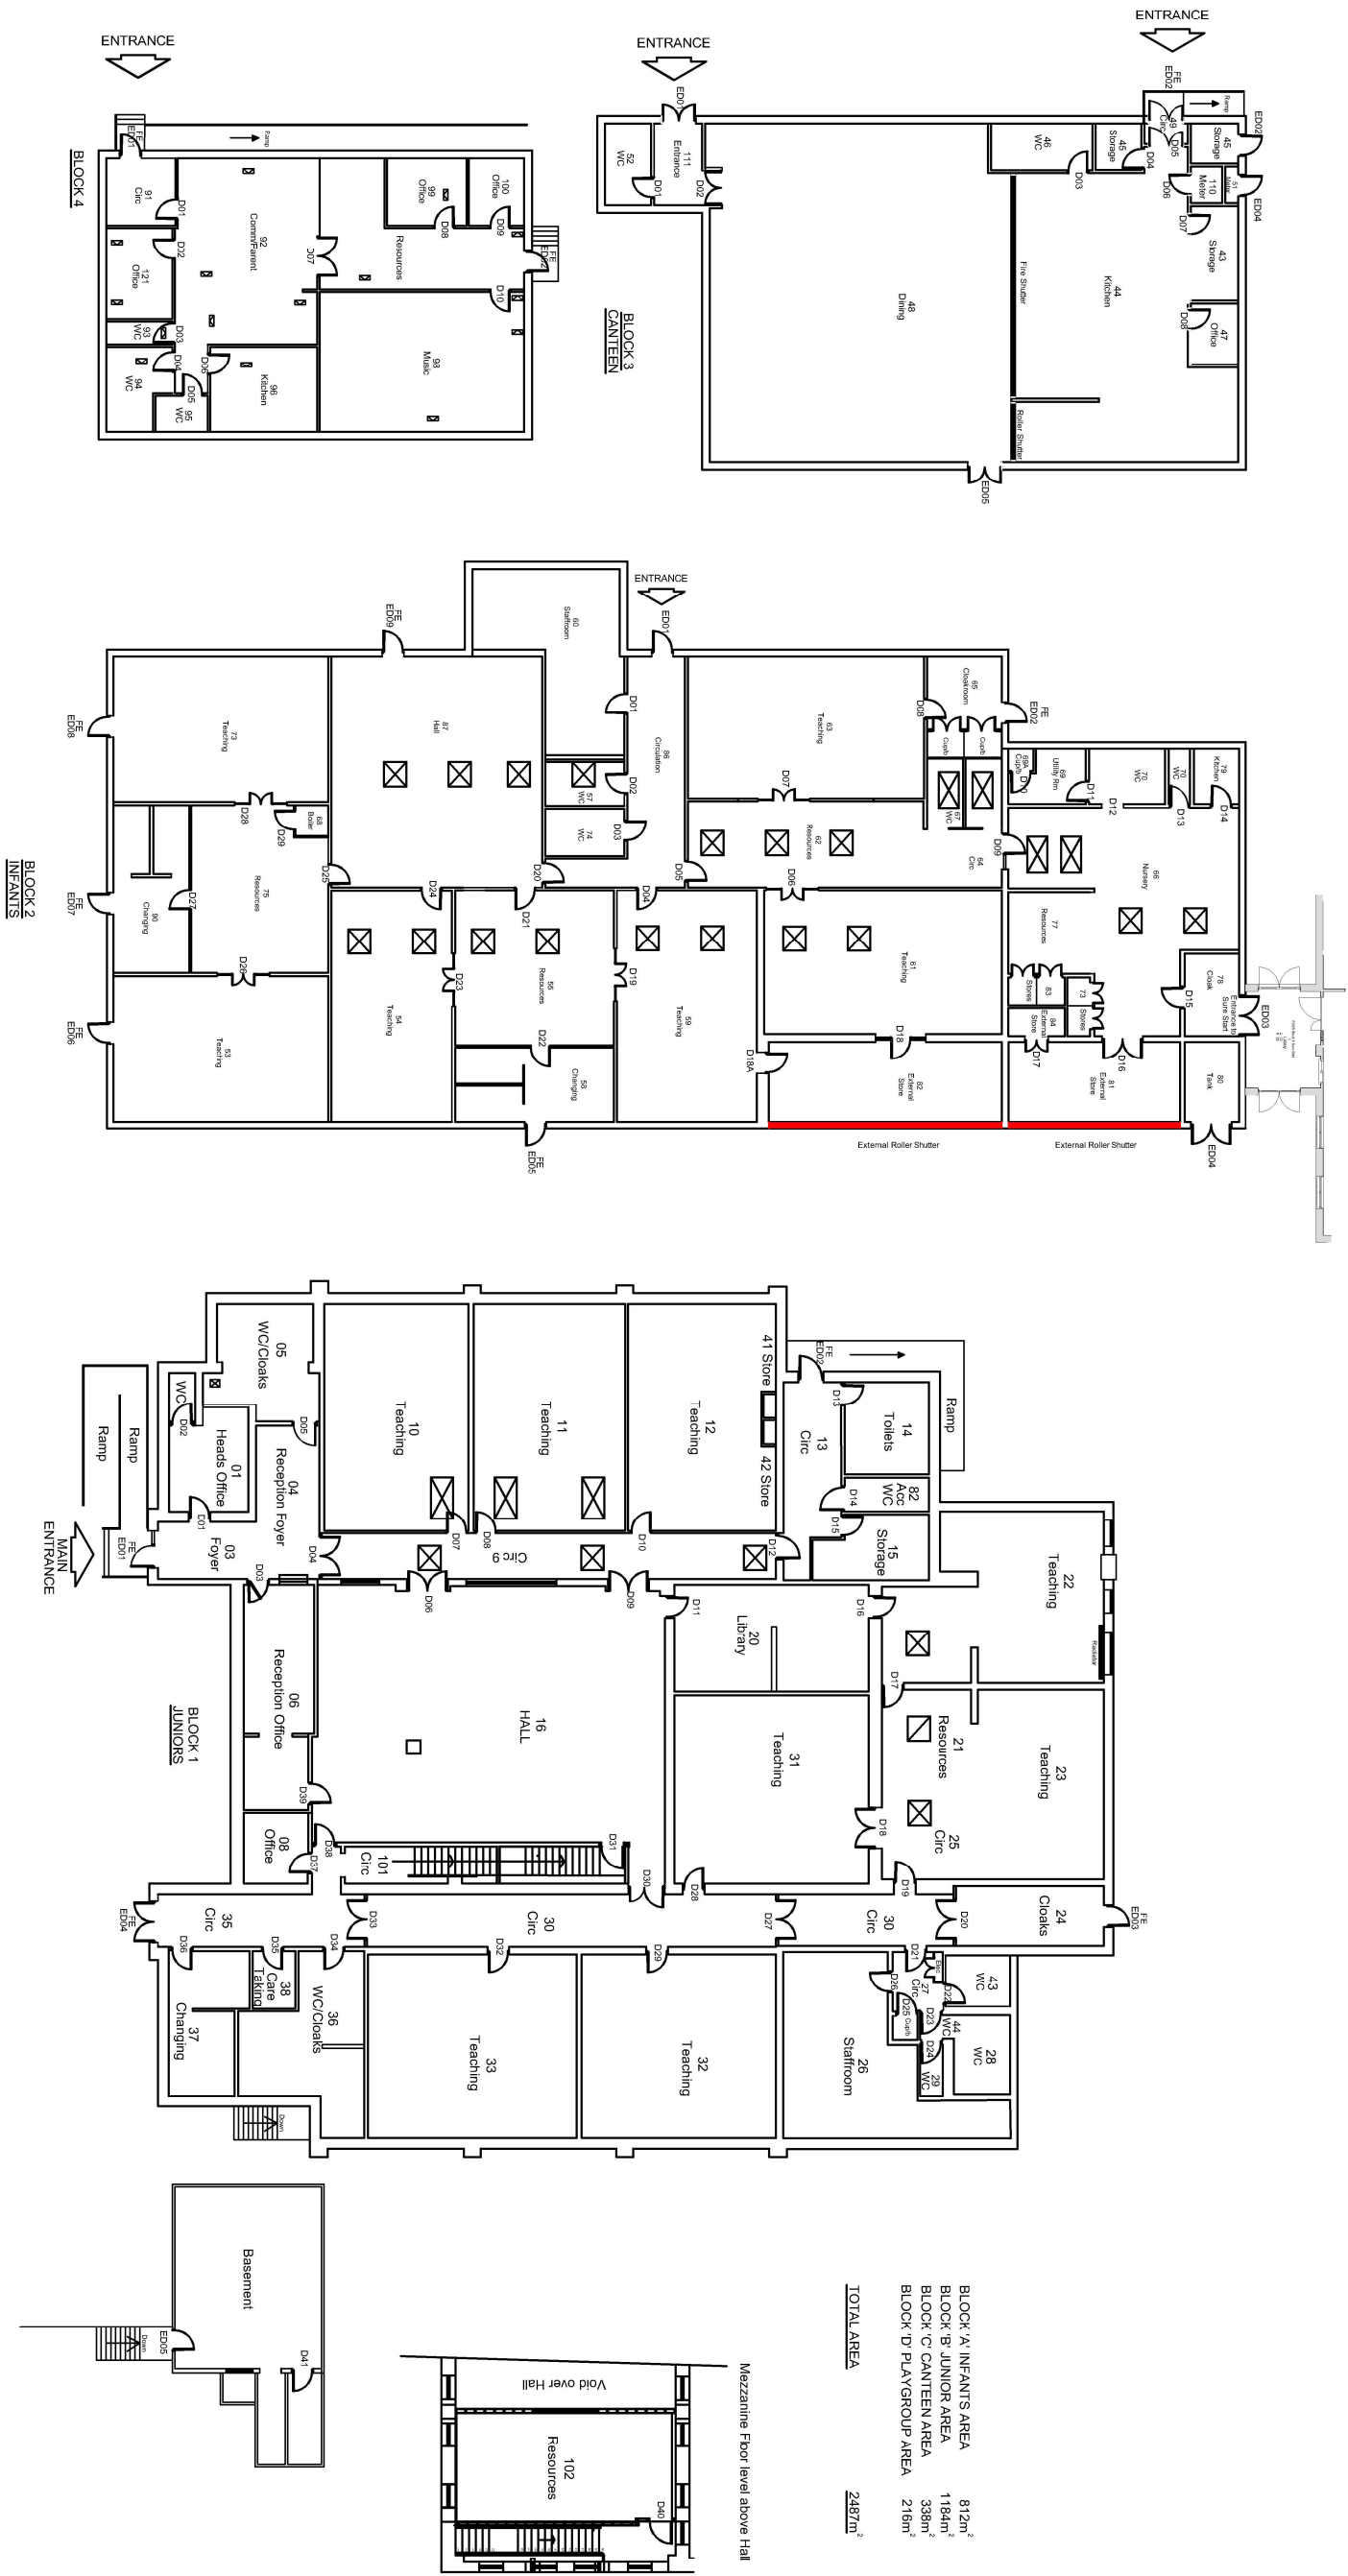

ROCHDALE
BOROUGH COUNCIL

NEIGHBOURHOODS
Director: M. Widdup

HIGHWAYS & PROPERTY
Assistant Director: D. Bowler

Project: Meanwood CP School

* * *

Title: FRA Upgrading Works

2020

Drawn: AF

Check'd & Approv'd: AF

Safety Audit Check *

Scale: 1:300

Date: 22/06/20

Dwg No.: 2004154/001