




LL - Field 3 - Compartments Plan
Scale: 1:1250

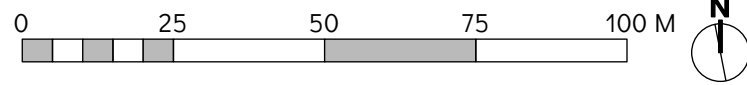

All dimensions to be checked on site. Measured dimensions to be read in preference to scaling from the drawing. BCAL accepts no responsibility for any unauthorised amendments to the drawing and does not permit unauthorised copying of the drawing. This drawing is copyright and remains the property of BCAL unless otherwise agreed.

Revision	By	Description	Date
P-04	SG	Package for tender	09/08/2023
P-05	JW	Updated following TO & NB comments	15/08/2023
P-06	JW	TENDER ISSUE	09/10/2023

- New native woodland planting for heavy (clay) soils: LL Field 3
Total Area 1.98 ha
Total trees 4,950
- New native woodland planting for light (sandy) soils: LL Field 3
Total Area 0.70 ha
Total trees 1,750
- Grassland open space (Unplanted): LL Field 3
 Total Area 1.18 ha
- Existing Hedgerow
- Existing Woodland

FOR TENDER

Client
The Mersey Forest / Cheshire East County Council

Project name
Woodland Creation - Long Lane

Drawing title
Woodland planting compartments at Long Lane Farm - Part 3 - Fie

Drawing number
CEFW/WPC/LL/05/Part3

Revision
P-06

bcal

19 Old Hall Street
Liverpool
L3 9JQ

tel. 0151 242 6161
www.bcandscape.co.uk

BCA Landscape is a limited company registered in England and Wales.
Registered number: 10875322