


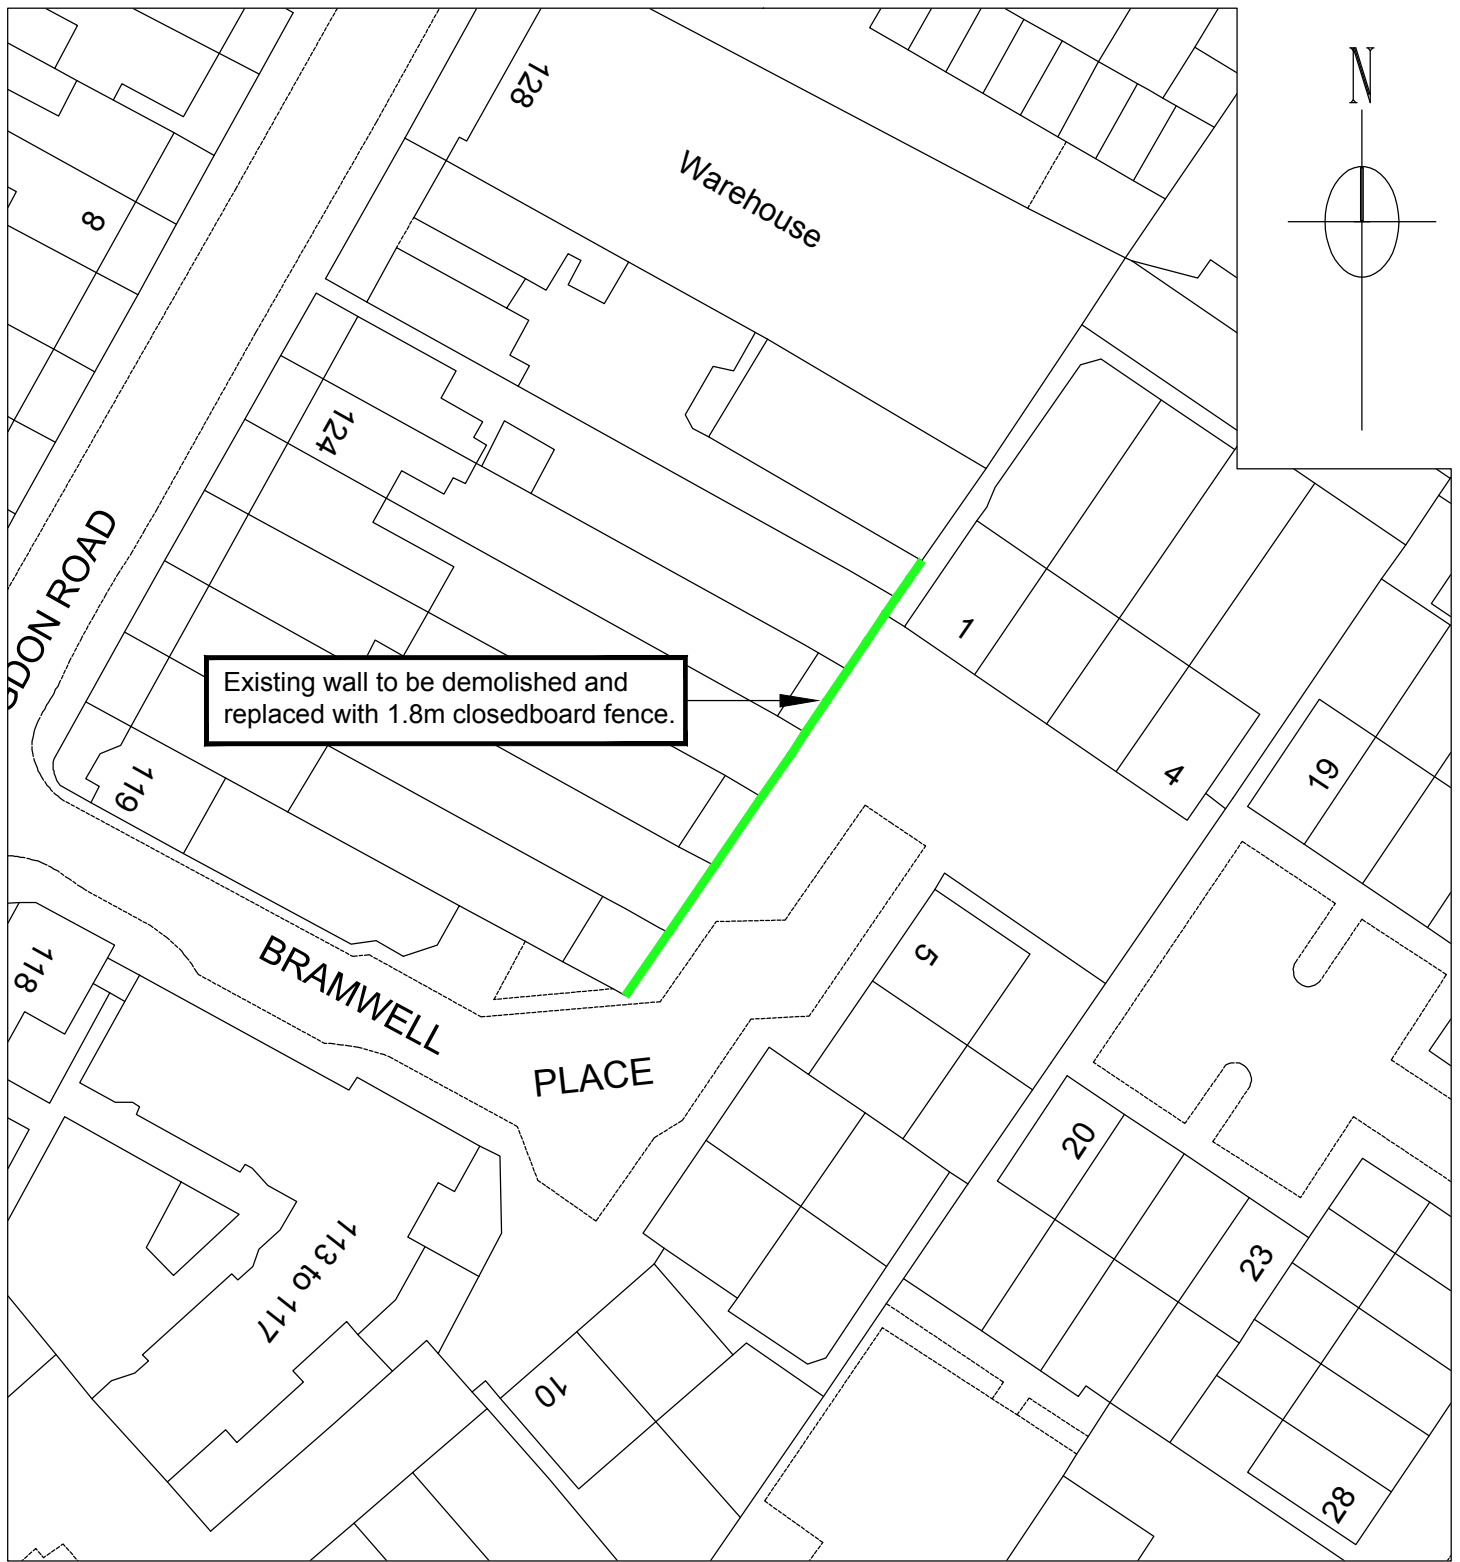

Indicates position of Existing Wall



Scale 1:500

© Crown Copyright and database right 2011. Ordnance Survey 100019348

Oxford City Council
Housing & Property Services
 St Aldate's Chambers
 St Aldate's
 OXFORD
 OX1 1DS

Tel. 01865 249811
 DDI. 01865 25****

www.oxford.gov.uk



PROJECT TITLE
 BRAMWELL PLACE, OXFORD

DRAWING TITLE
 BLOCK PLAN

DRAWN BY
 J . Axford

CHECKED BY
 C . Scott

APPROVED BY

DATE
 14/06/2019

DATE
 14/06/2019

DATE

SCALE
 1/1250 @ A4

STATUS
 Planning

DRAWING IDENTIFIER
OXF-OCC-BPL-00-AR-DR-00002

SUITABILITY
S3

REVISION
P01

FILE PATH
 M:\Housing-Services\Property Services\PS Individual Staff Folders\J
 Axford\Projects\Housing\Bramwell Place\Bramwell Place.dwg

