

Revision	Description	Date/	Initials
01	Shower Room & Disabled WC combined together	08/12/17	FM

Purpose of tender:

TENDER








Simon Kwong, Director of Property Services
Highgate House
5 Highgate Woodway, London, N5 1BN

Project:
Returbishment of 49-59 Old Street

Drawing:
Disabled WC &
Shower Room
Plans & Elevations

Scale: 1:20
Drawn by: FM
Date: Sept 17
Checked by: FM

Project No: Arch
Drawing No: AA.201
Revision Status: 01

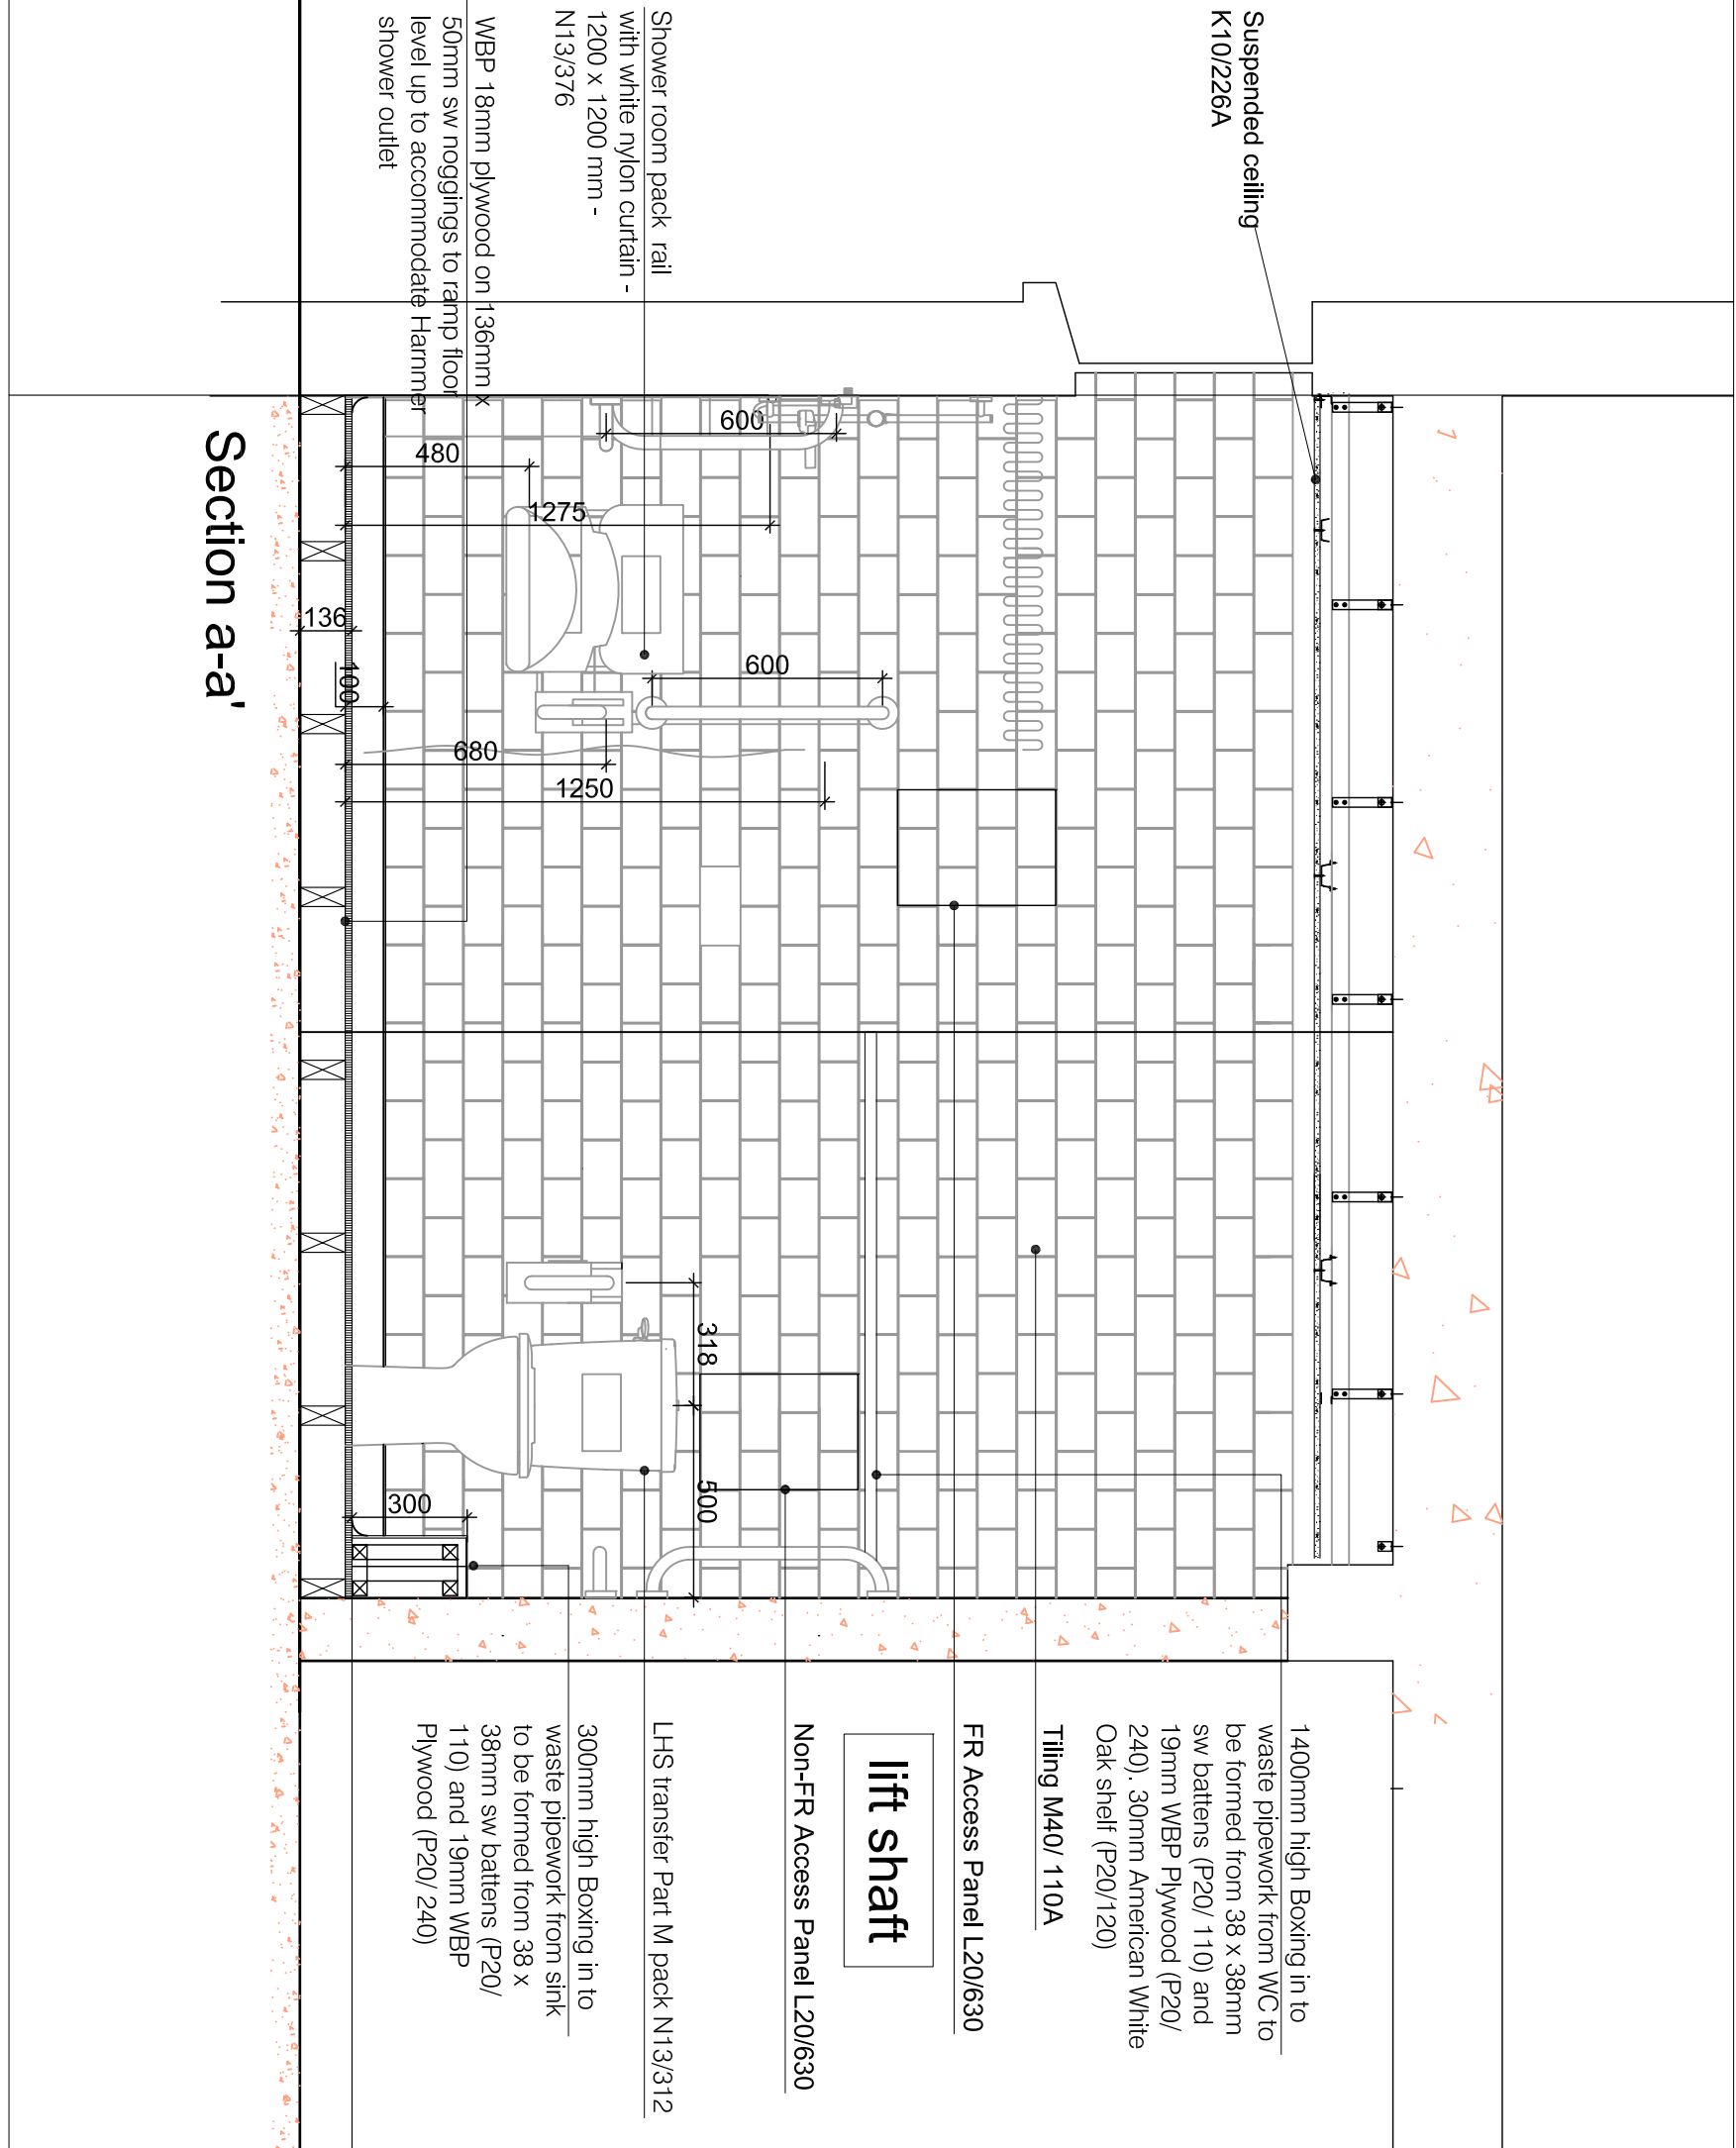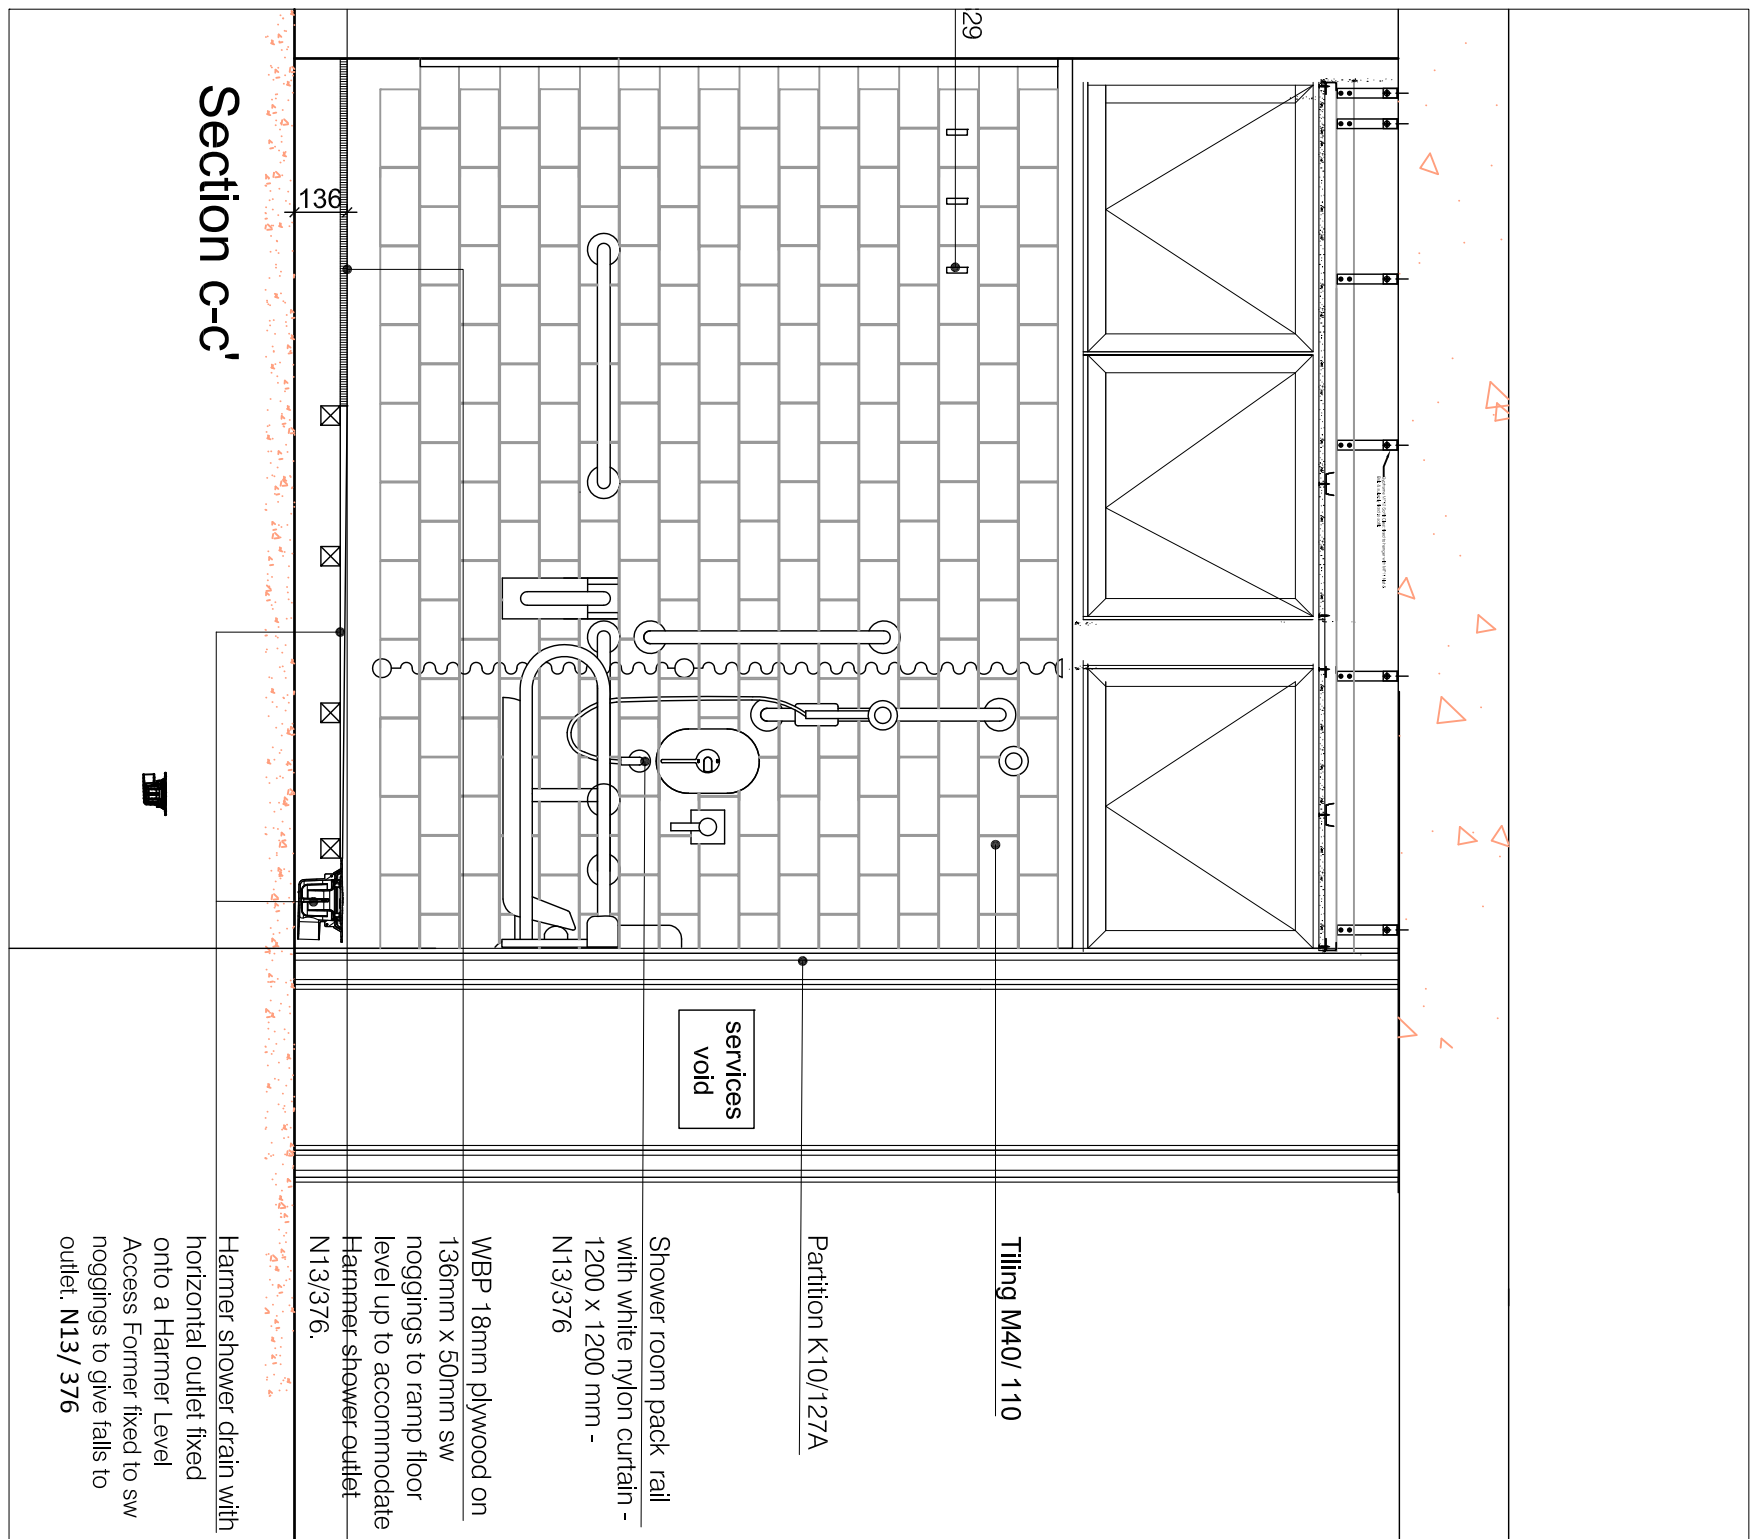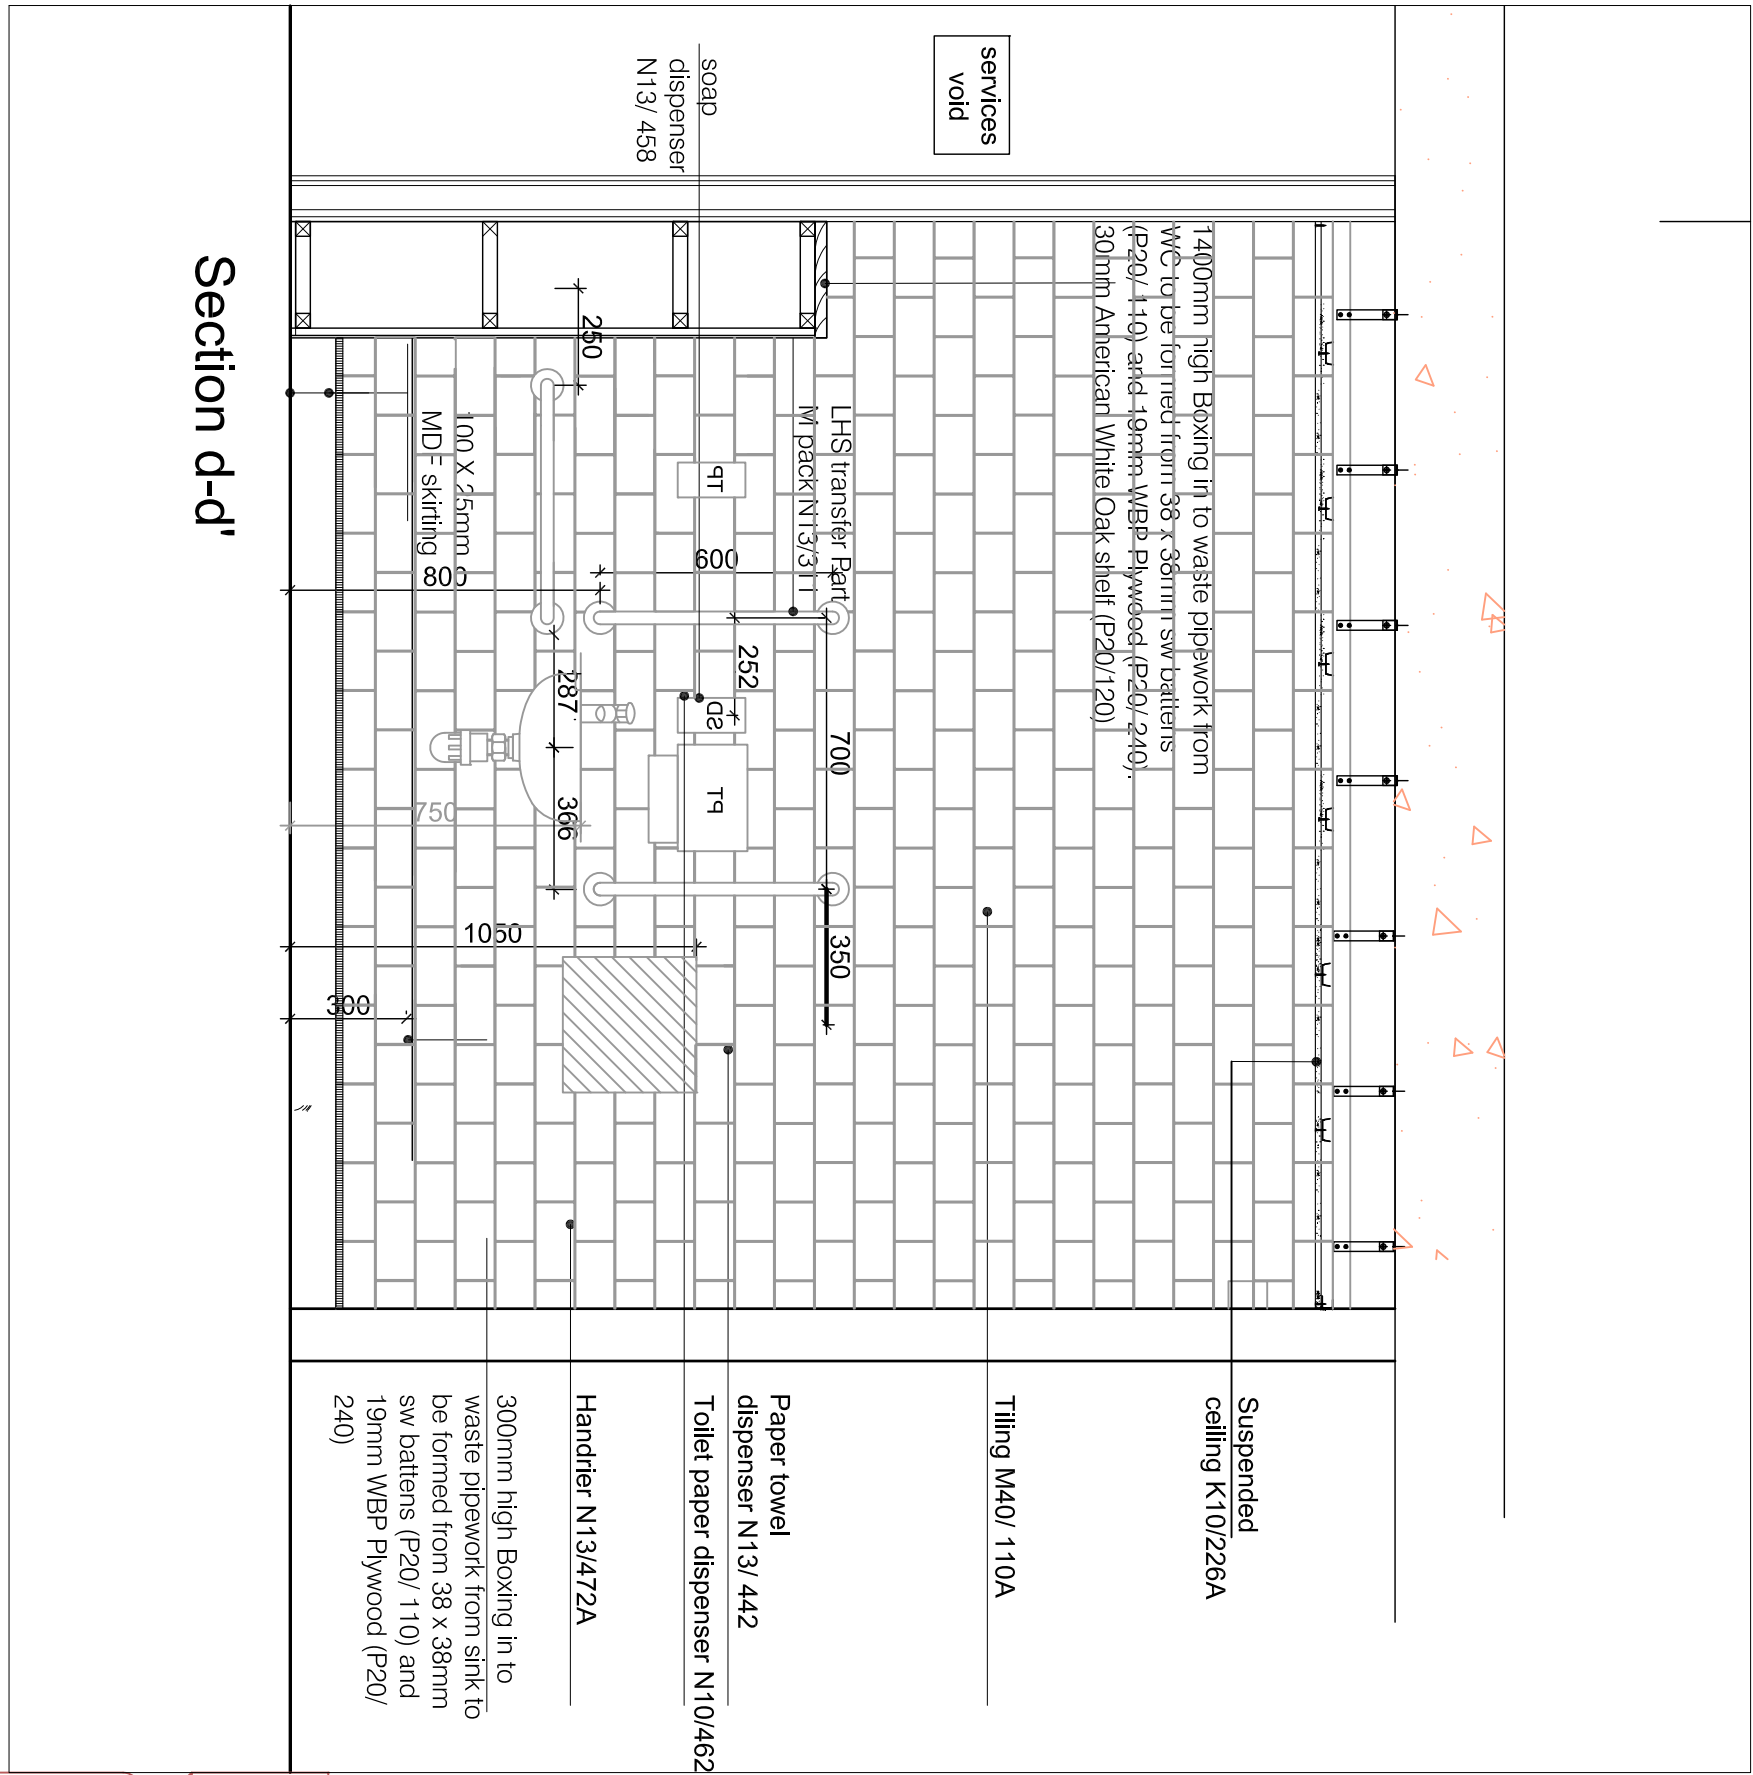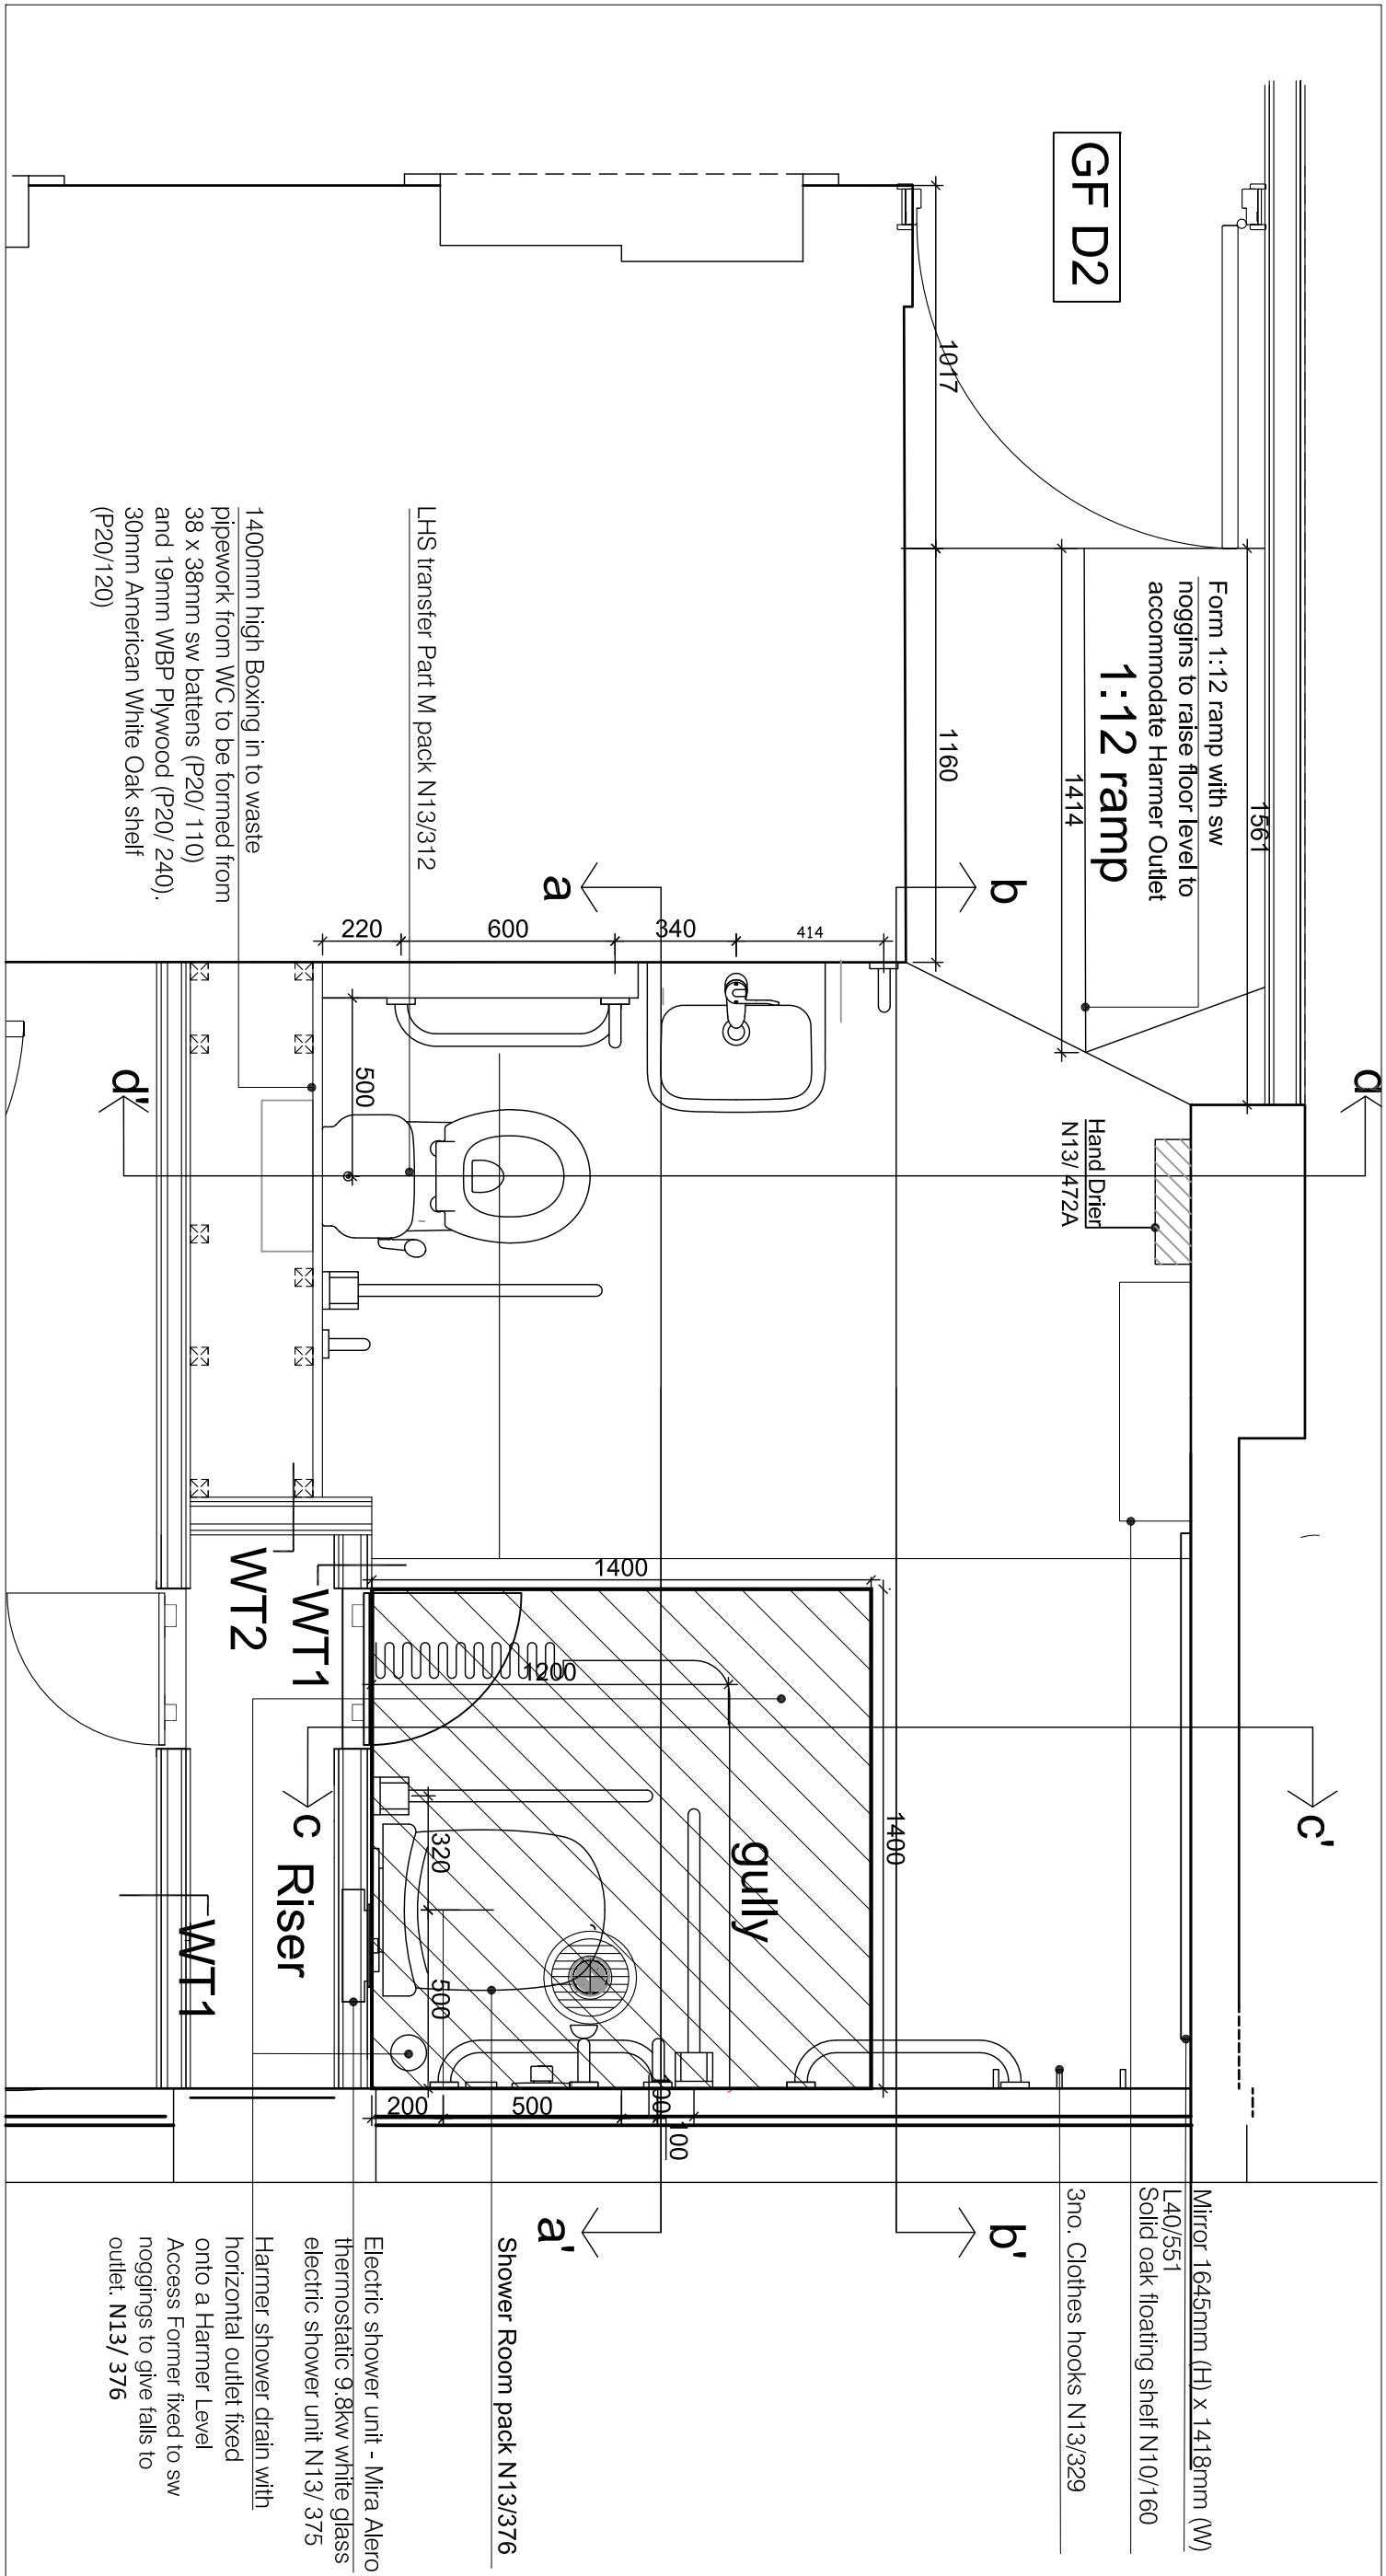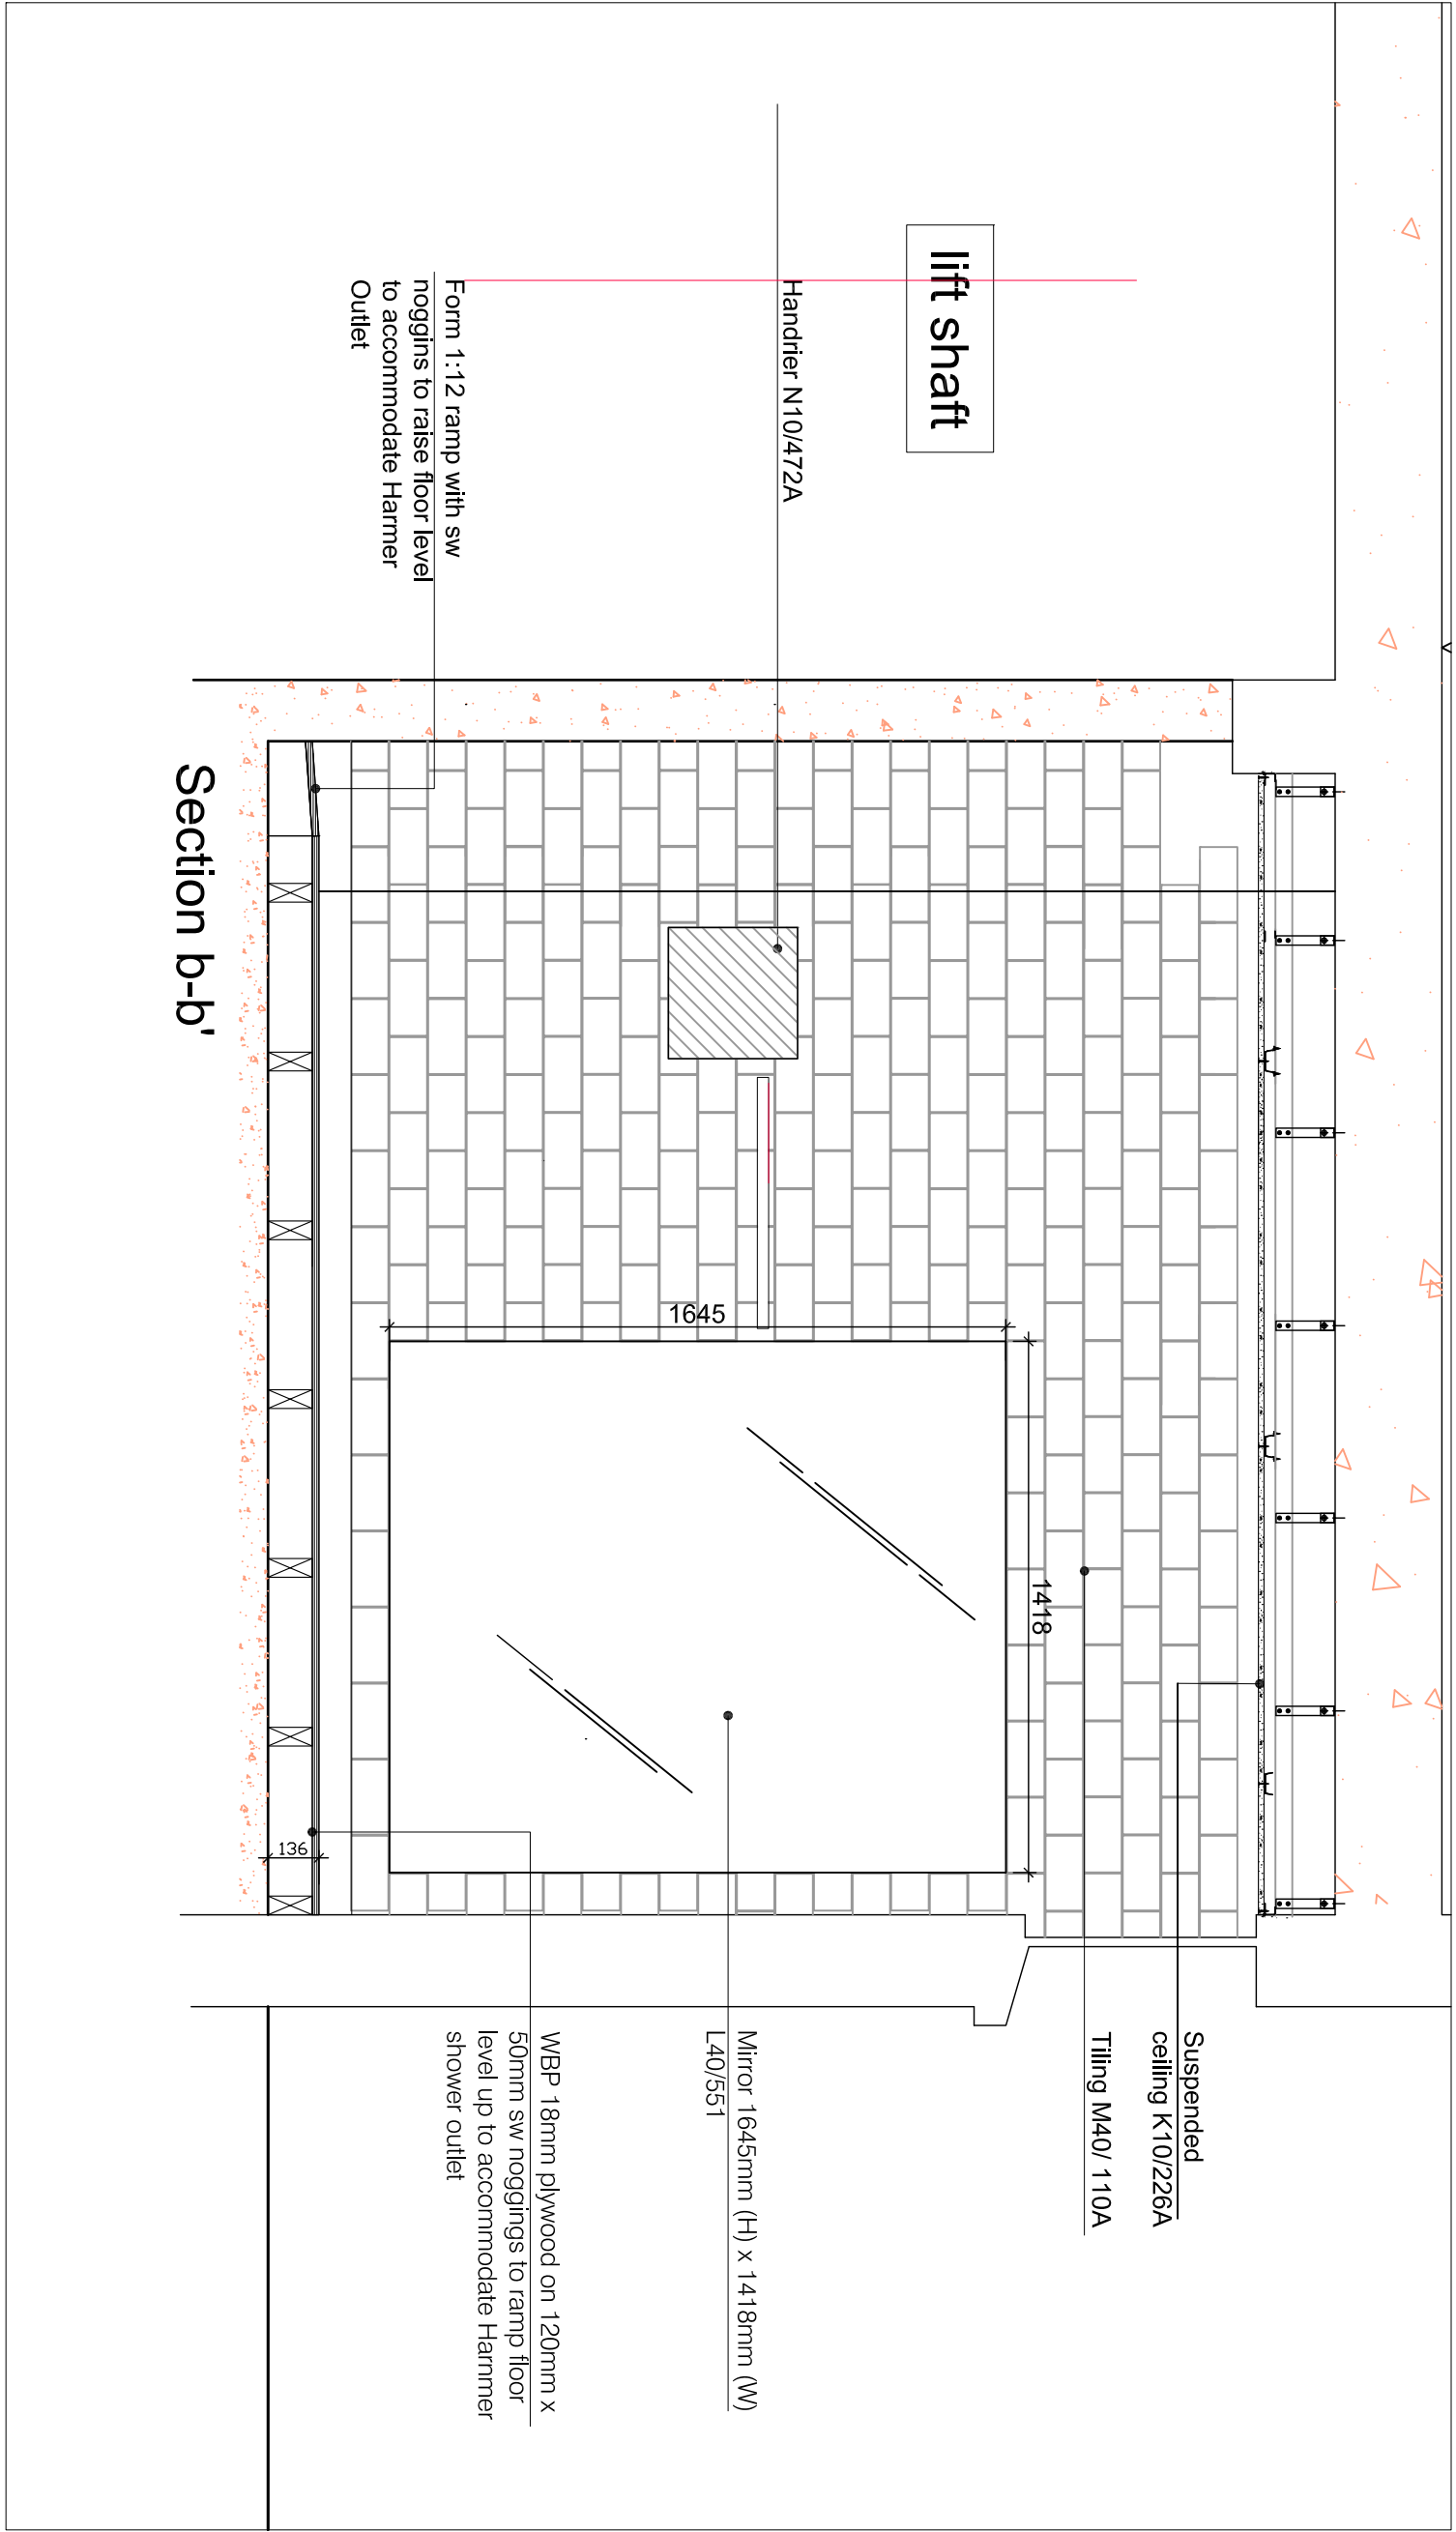

GENERAL NOTES:

- All dimensions are structural dimensions and setting out must be checked on site prior to commencement of works. Discrepancies are to be reported to the Architect. To be read with GA drawings.
- This drawing to be read with all Structural Engineer's drawings, specifications and calculations and Mechanical and Electrical Engineers drawings.
- All to be read with NBS specification.
- For all Plans, see **A1_100** drawing series.
- For all Elevations see **A2_100** drawing series.
- For all Staircase enlarged plans, sections and details and balustrade layouts & elevations at 1:20 see **A4_100** drawing series.
- For Kitchen layouts see **A4_300** drawing series.
- For Washroom layouts see **A4_200** drawing series.
- For all section details, including roof & balustrade details at 1:5 & 1:10 see **A5_100, 200** drawing series.
- For all Door Elevations, jamb details and schedules see **A6_100** drawing series.
- For all Window Elevations, jamb details and schedules see **A6_200** drawing schedule.
- For Dry Lining details see drawing schedule **A1_100**