


PRELIMINARY
 Subject to review
 and detailed design

220111-SK02 P. 10/03/22
 ST. STEPHEN'S HOMELESS HUB
 GF PLAN SHOWING
 STRUCTURAL CONSIDERATIONS

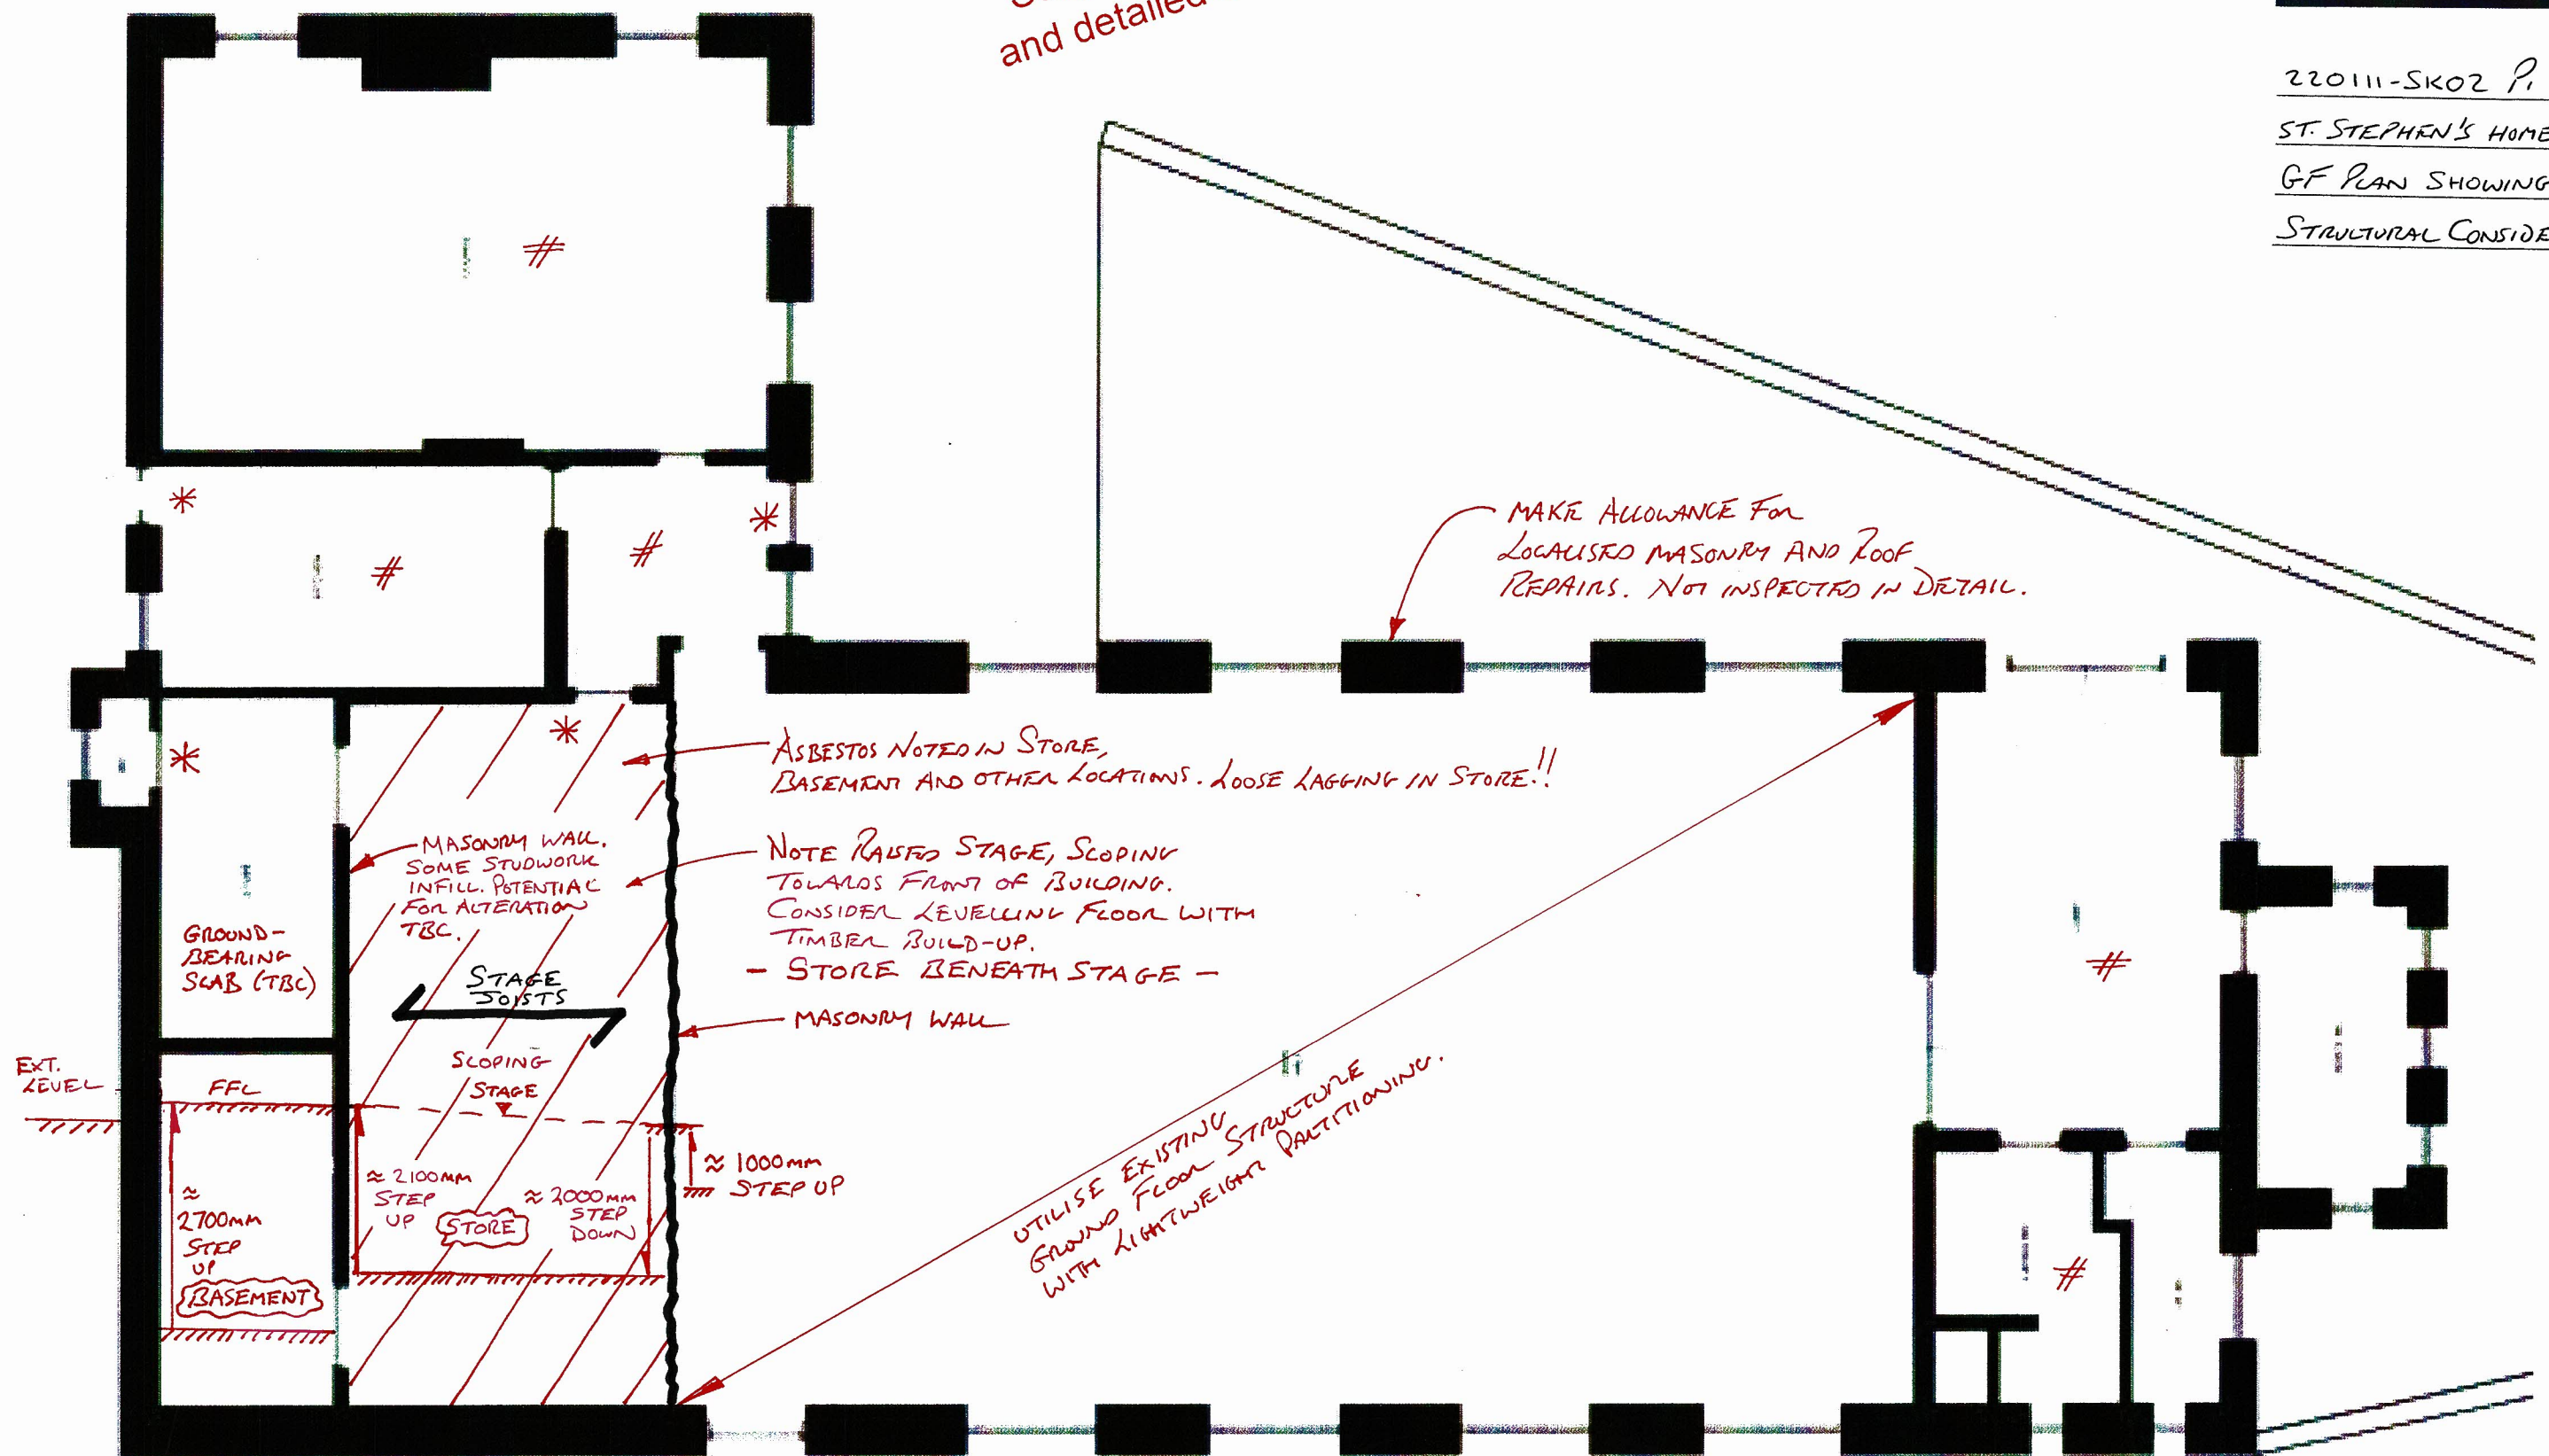

* NOTE THAT EXISTING FLOOR ARRANGEMENT WILL IMPOSE SIGNIFICANT CONSTRAINTS UPON PROPOSALS, INCLUDING RAMPED ACCESS. CONSIDER ALTERNATIVE ROUTES, MAKING USE OF REM ENTRANCES.

MAKE ALLOWANCE FOR UPPER FLOOR AND ROOF STRUCTURE MAINTENANCE AND REPAIR (NOT INSPECTED).

NOTE THAT WORKS MAY REQUIRE LISTED BUILDING CONSENT.