



SECTION 3
scale 1:50

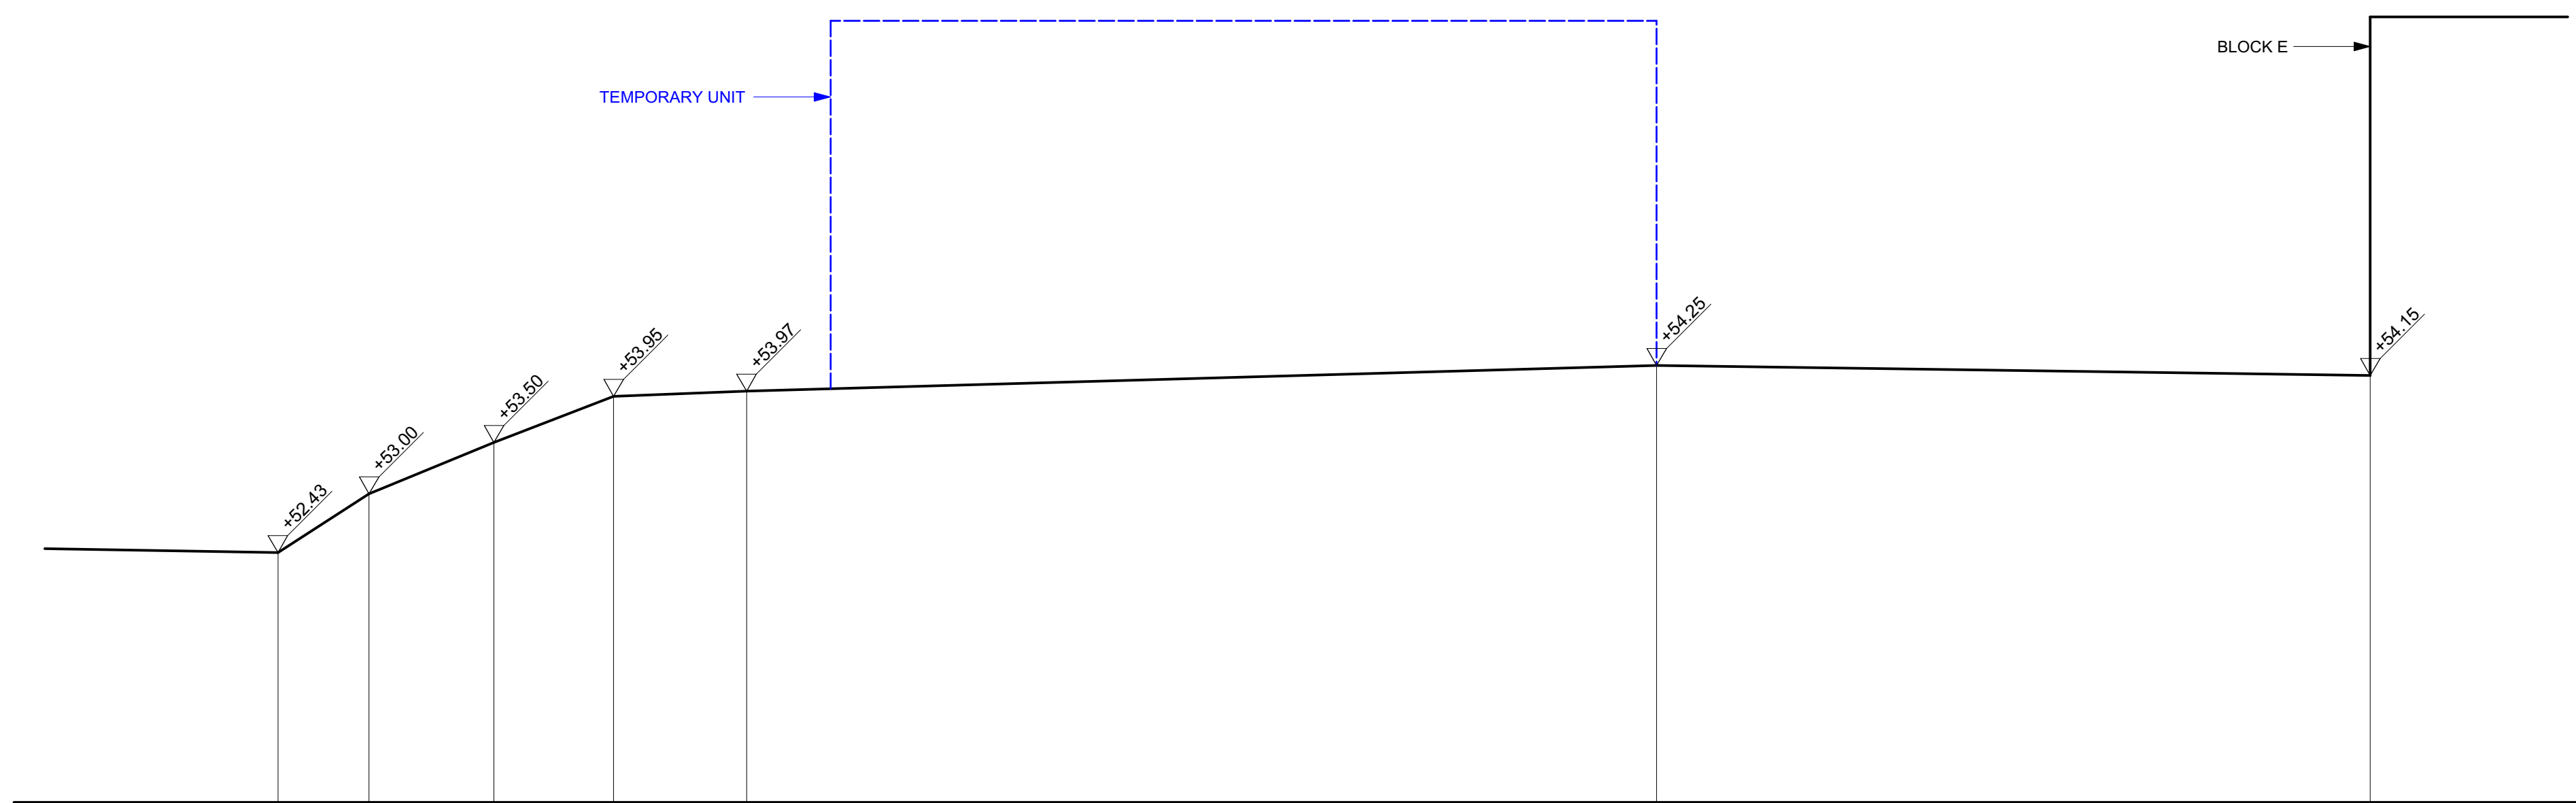

SECTION 4
scale 1:50

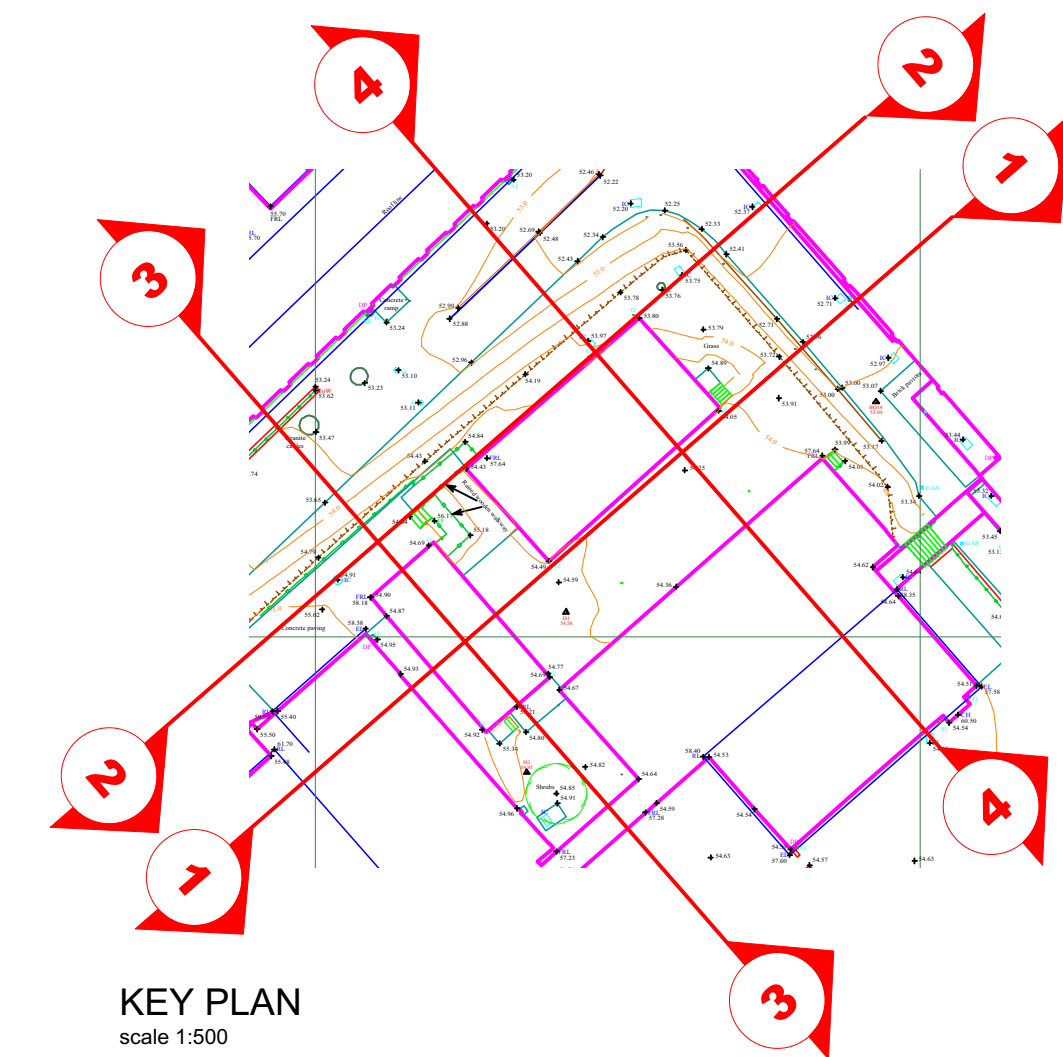

KEY PLAN
scale 1:500

revision no.	date	details	status

tda group

PROJECT: PAIGNTON ACADEMY
NEW STEP^s ENHANCED
PROVISION -
BLOCKS G/F

DRAWING TITLE: EXISTING SITE
SECTIONS 3 + 4

PROJECT STAGE: BUILDING REG.

drawing number	3994.BR.AS.03	revision	--	format	A1
----------------	---------------	----------	----	--------	----

scale	1:50	date	Jan 2024	drawn	JLC	checked	
-------	------	------	----------	-------	-----	---------	--

M T A chartered architects

MTA Chartered Architects Ltd
52 Fore Street, Brixham, Devon TQ5 8DZ
tel: 01803 851110
01803 854807
e-mail: enquiries@mtaarchitects.co.uk
web: www.mtaarchitects.co.uk

This drawing is the Copyright of MTA Chartered Architects Ltd