




Note:
Reproduced from Ordnance
Survey Superplan Data © Crown
copyright.
All rights reserved
RDA Consulting Architects LLP
Licence Number 100022432

SITE LAYOUT PLAN
Scale 1:500

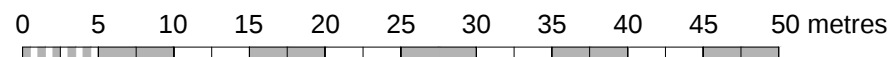

	CLIENT Ashford Borough Council		Mark		Revision		Date	
	TITLE/PROJECT Garage Sites Hurst Road, Kennington, Ashford, Kent.		Drawing Issue Status PRELIMINARY				P	
			Date 08/10/14				Revision A	
			A3 Scale 1:500				Drawing Number 15.128 - 04	
							Project Sheet	
		RDA Architects : Chartered Architects Evegate Park Barn, Evegate, Smeeth, Ashford, Kent, TN25 6SX Tel: 01303 814455 e-mail: rda@rdaarchitects.co.uk						
		© RDA Architects						