



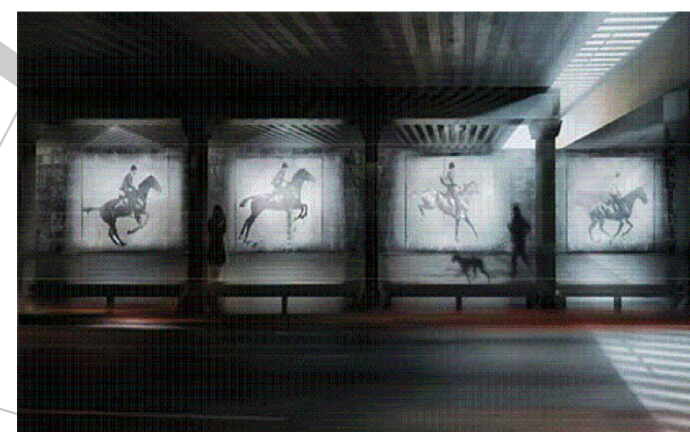

Artwork -

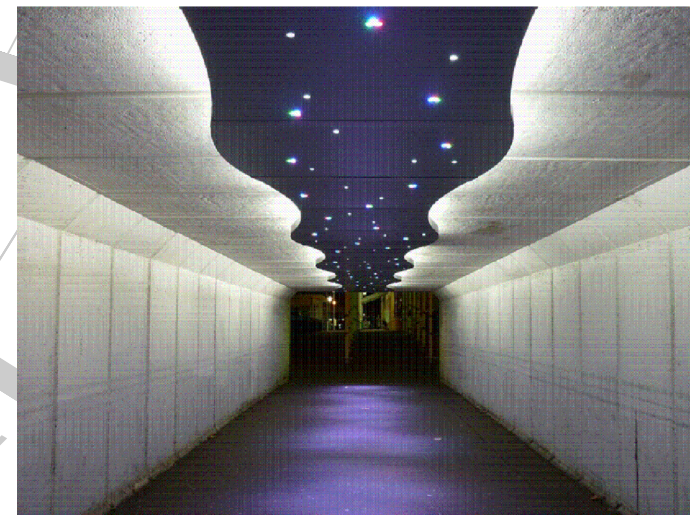

- *Introduce artworks to make the corridor more interesting for example:*
- *Bespoke murals in tiles to depict the history of Workington*



Issue	Revision	Date
<div><div>LEEMING ASSOCIATES</div></div> <div>landscape architecture garden design environmental planning</div> <div>43 Cleveland Terrace Darlington DL3 7HD t01325 481511 f01325 483062</div>		
Client Allerdale Borough Council		
Project Brow Top Enhancements		
Drawing Underpass Suggestions and Examples - Artwork		
Date Aug 2017	Scale NTS	
Drawing Number 1725.06		
<p>Note: Only figured dimensions to be used. All dimensions and setting out to be checked on site. Refer any query to Leeming Associates.</p>		

Underpass Enhancements