

Walls-



- Solid panels of artwork to replace the timber slats
- Install fake arches to add interest
- Clean stonework
- Illuminate



Car Park


GRIFFIN STREET

BROW TOP

SPEED WELL LANE

TO THE TOWN CENTRE

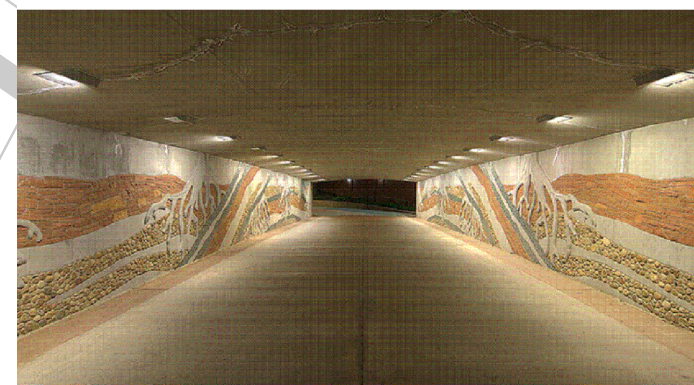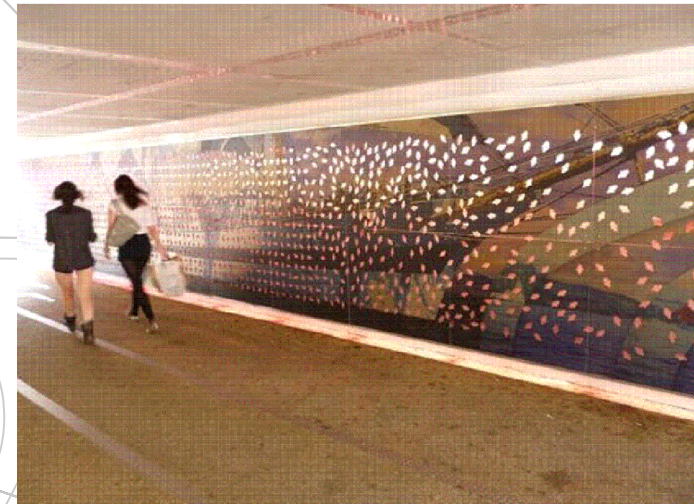

Issue	Revision	Date
<div><div>landscape architecture garden design environmental planning</div><div>43 Cleveland Terrace Darlington DL3 7HD t01325 481511 f01325 483062</div></div>		
Client Allerdale Borough Council		
Project Brow Top Enhancements		
Drawing Underpass Suggestions and Examples - Walls		
Date Aug 2017	Scale NTS	
Drawing Number 1725.04		
<p>Note: Only figured dimensions to be used. All dimensions and setting out to be checked on site. Refer any query to Leeming Associates.</p>		

Underpass Enhancements