


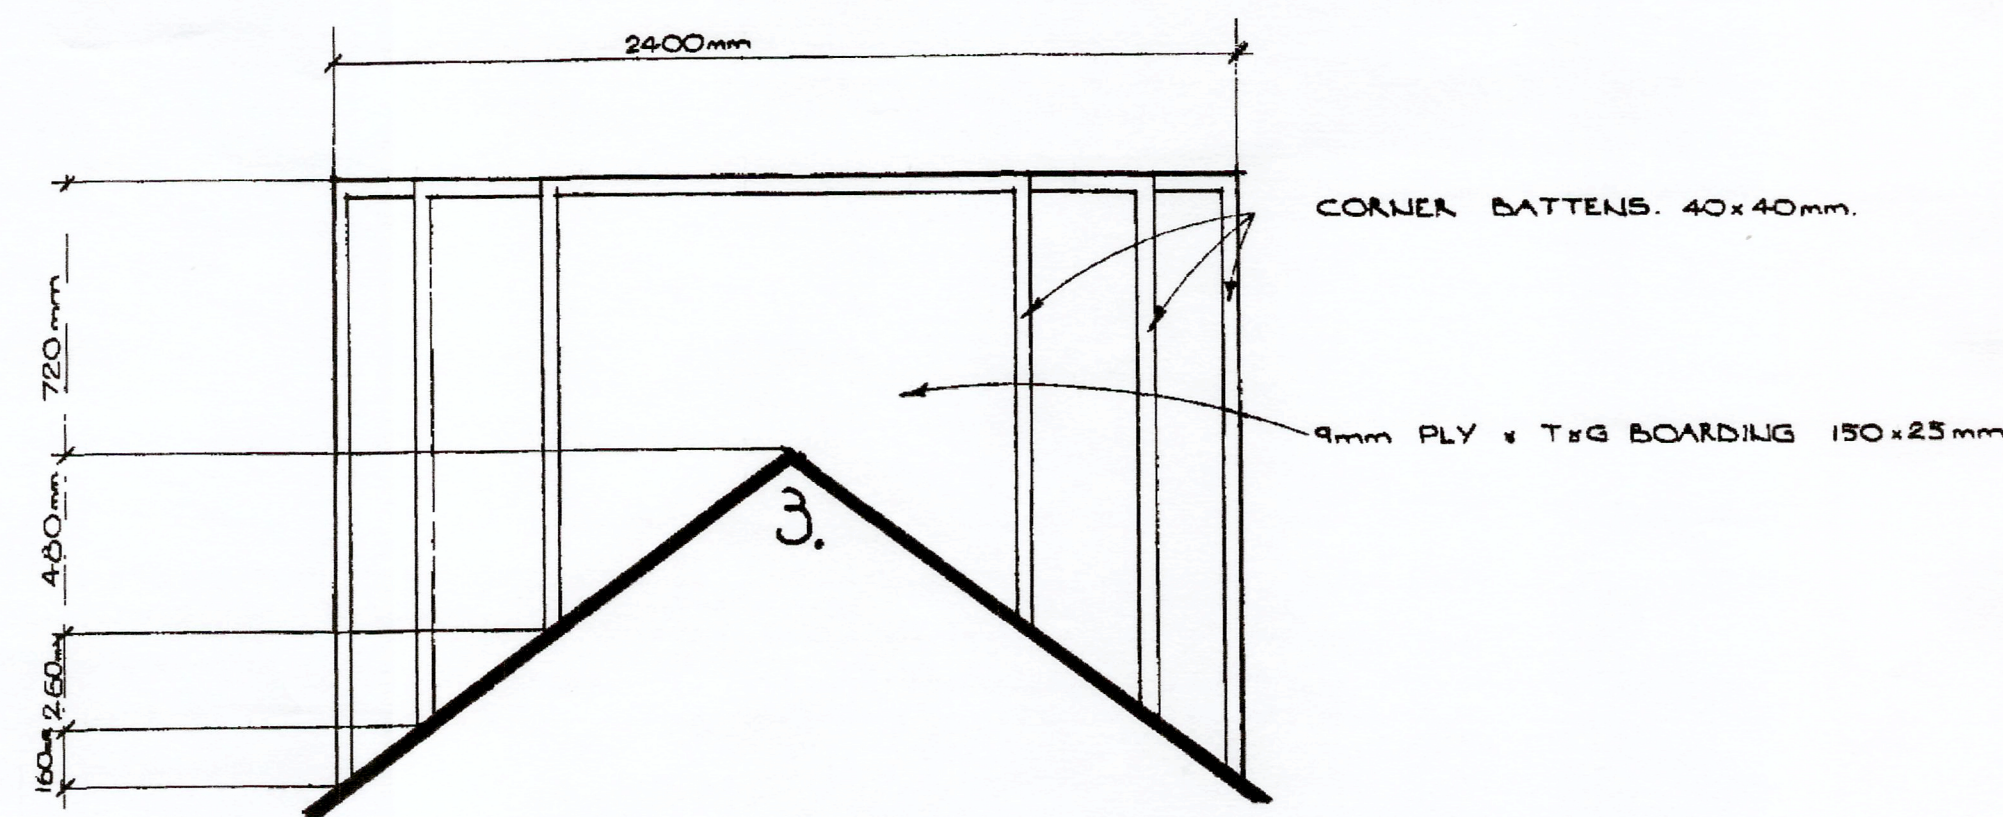


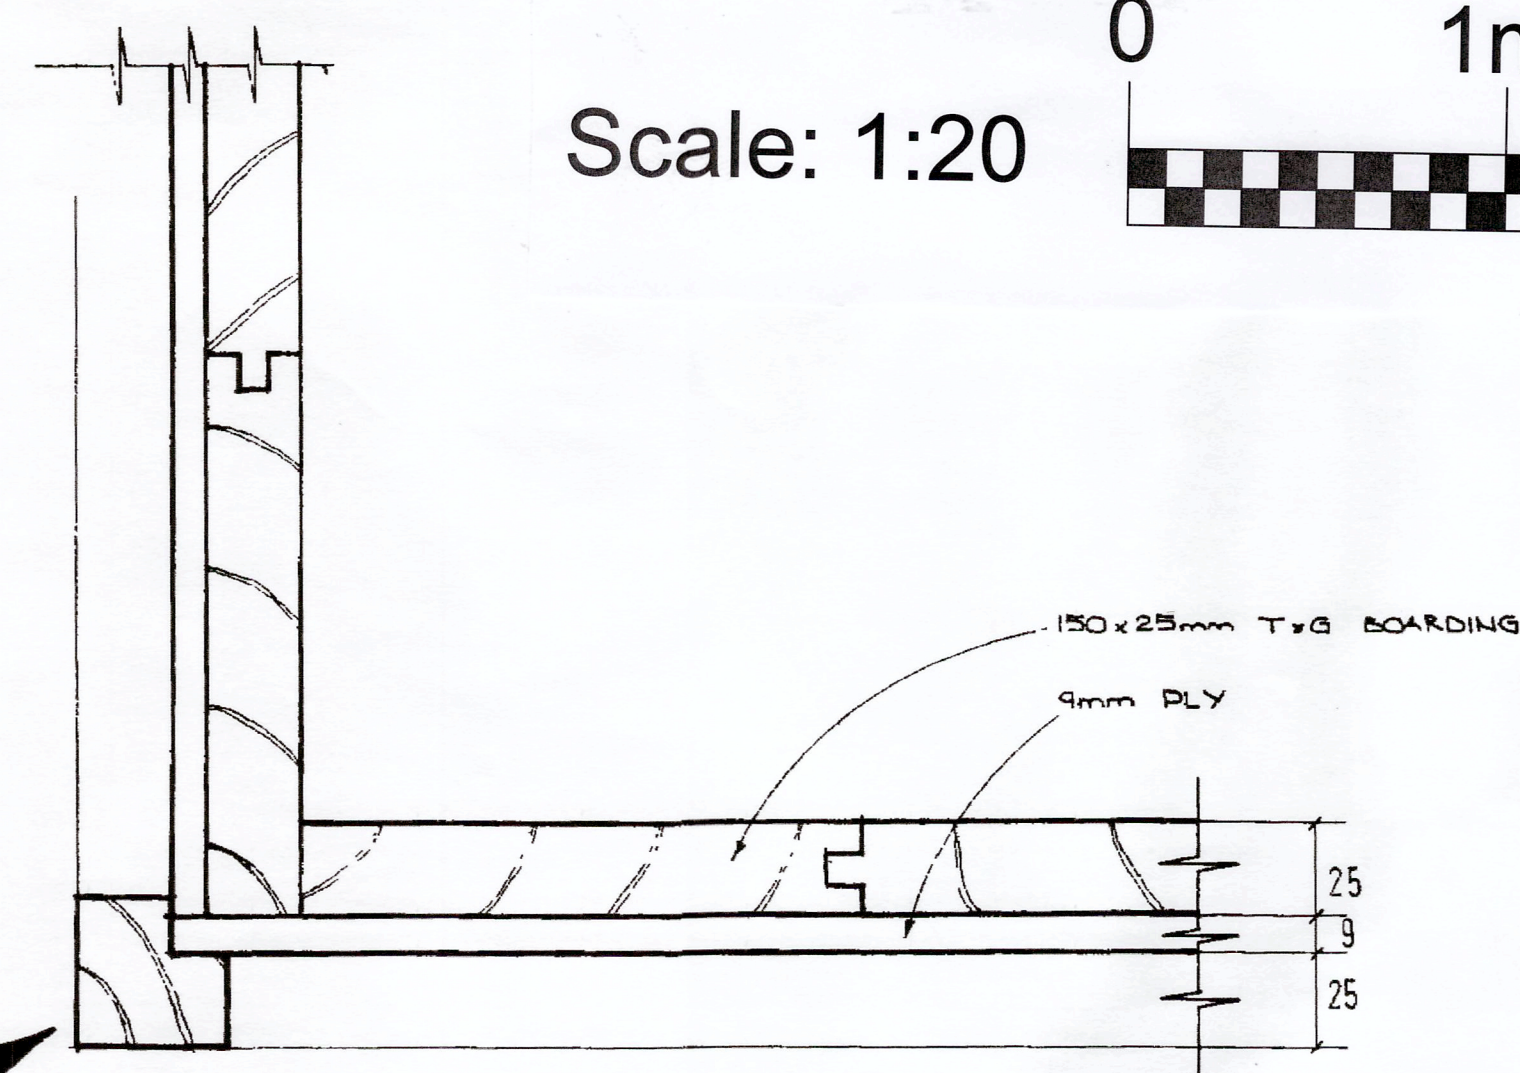

ELEVATION.
Scale 1:20
(Side 3)

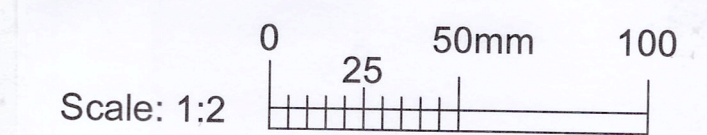


SECTION THROUGH CORNER.
Scale 1:2

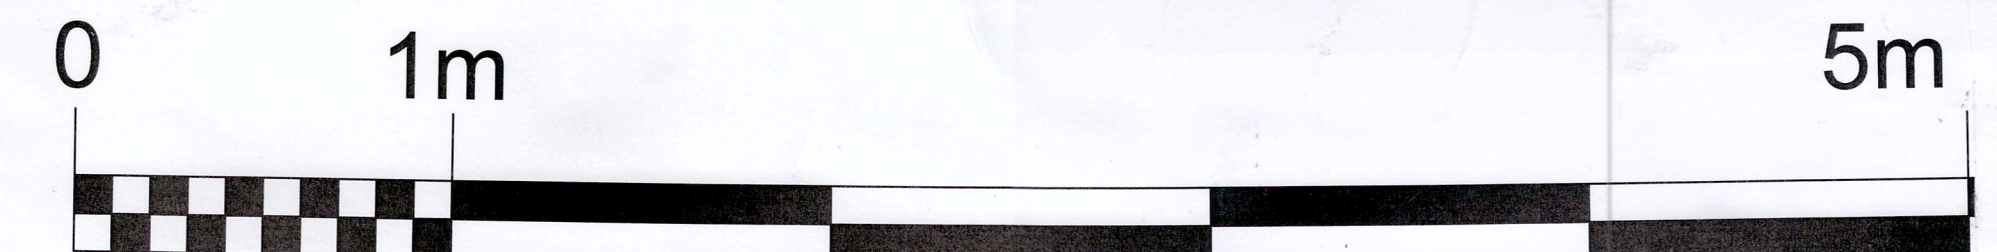


Scale: 1:2




Scale: 1:10

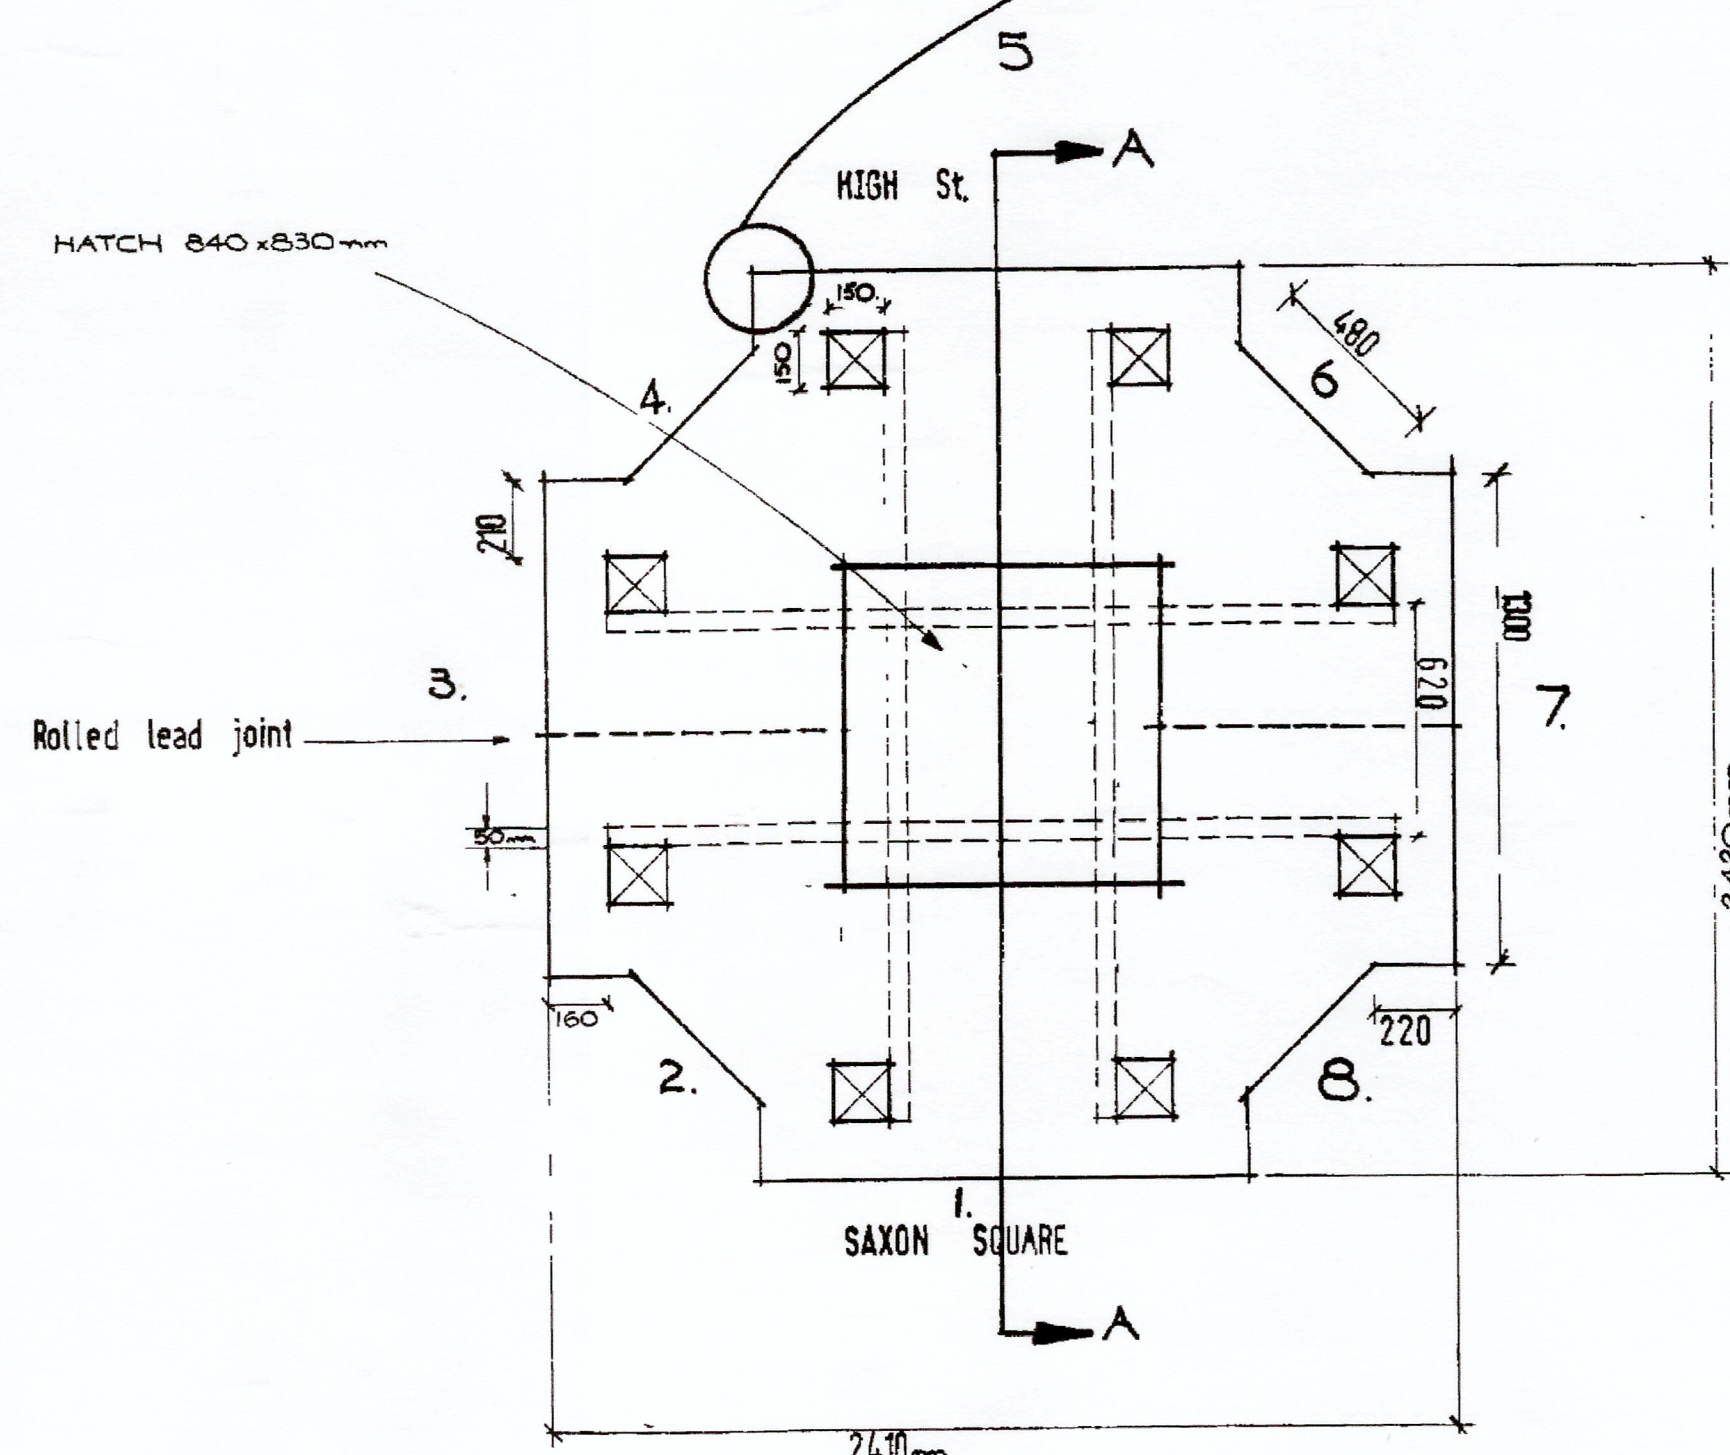

PLAN
Scale 1:20

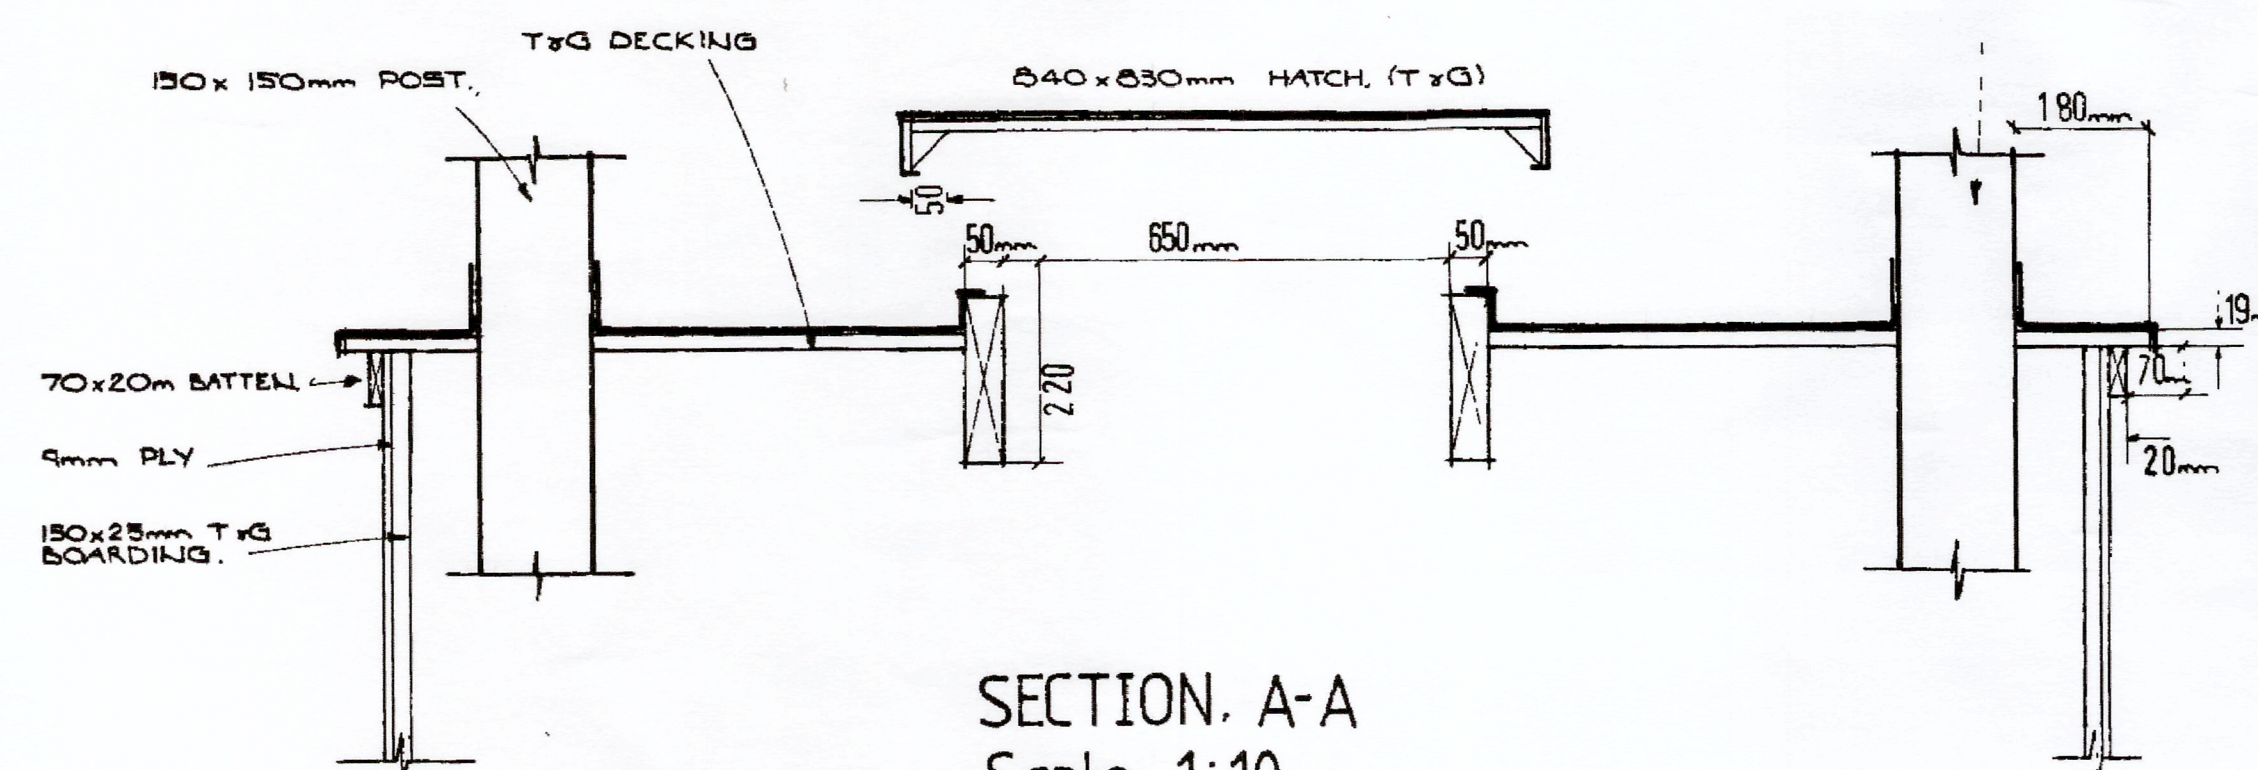

SECTION, A-A
Scale 1:10

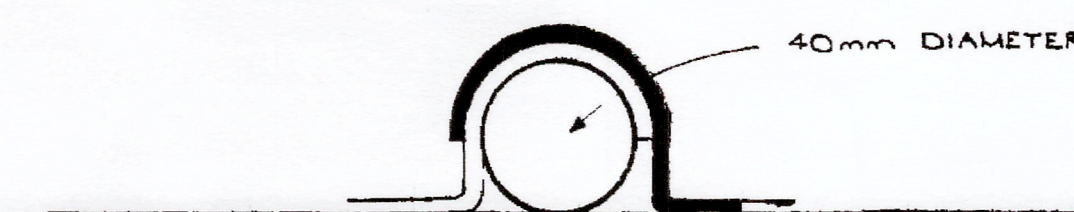

SECTION THROUGH ROLLED JOINT
Scale 1:2



L H Cass; Head of Property & Engineering
CHRISTCHURCH & EAST DORSET COUNCILS
CIVIC OFFICES BRIDGE STREET
CHRISTCHURCH BH23 1AZ
Tel: 01202 495000 Fax: 01202 495108

SITE ADDRESS

Old Town Hall, Christchurch

DRAWING TITLE

Cupola details

drawing no.

2017-19-05

date
JULY-17

scale
ANNOTATED

rev
A

4 07.12.17 PLACE SCALE BAR.

JM.