

GENERAL NOTES

THE CONTRACTOR IS ADVISED TO VISIT THE SITE PRIOR TO TENDERING & ASCERTAIN ALL LOCAL CONDITIONS & RESTRICTIONS, LIKELY TO AFFECT THE EXECUTION OF THE WORKS. NO CLAIMS ARISING FROM FAILURE TO DO SO WILL BE CONSIDERED.



THIS DRAWING IS TO BE READ IN CONJUNCTION WITH ALL OTHER DRAWINGS, SCHEDULES & SPECIFICATIONS RELATING TO THE PROJECT AND ANY DISCREPANCIES NOTIFIED TO THE CONTRACT ADMINISTRATOR IMMEDIATELY.

THE CONTRACTOR IS TO CHECK ALL DIMENSIONS ON SITE PRIOR TO COMMENCING WORKS OR ORDERING ANY MATERIALS. DO NOT SCALE OFF DRAWINGS.


ALL WORKMANSHIP AND MATERIALS TO COMPLY WITH BUILDING REGULATIONS, BRITISH STANDARDS, CODES OF PRACTICE, MANUFACTURERS INSTRUCTIONS, AGREEMENT CERTIFICATES ETC. ALL MATERIALS SHALL BE SUITABLE FOR PURPOSE.

THE CONTRACTOR IS TO MAKE GOOD ALL WORKS DISTURBED.

THE CONTRACTOR TO COMPLY WITH CDM REGULATIONS AND HEALTH AND SAFETY REQUIREMENTS WHERE APPROPRIATE.

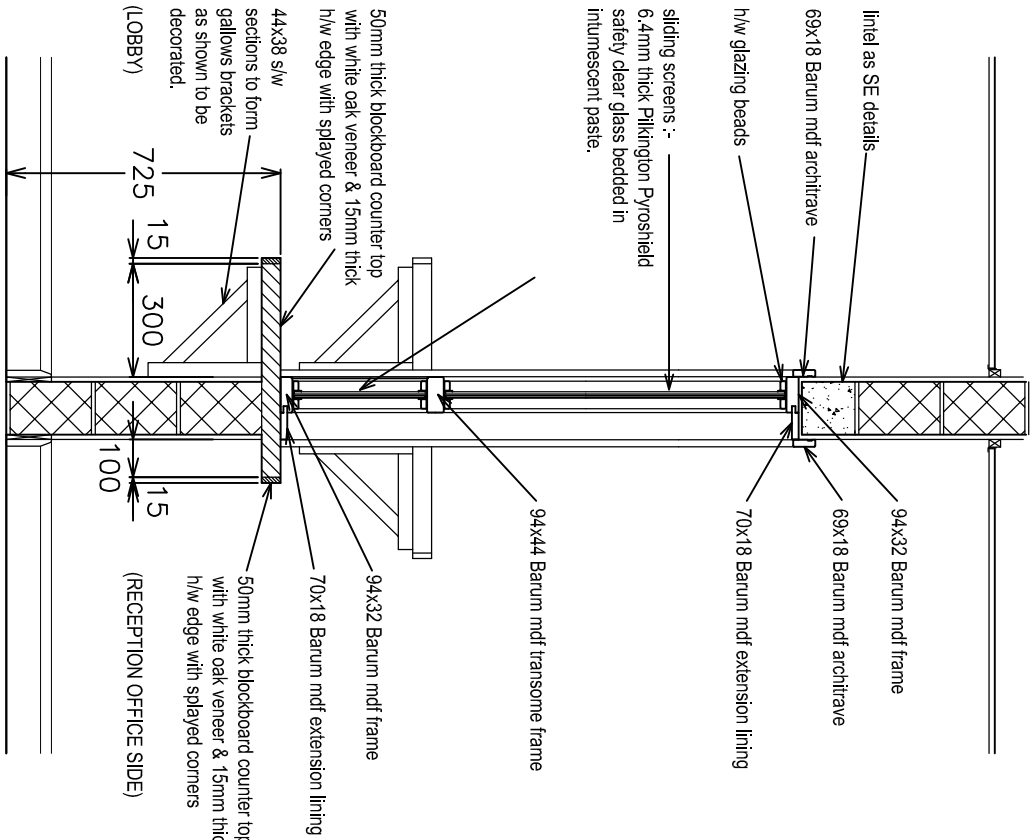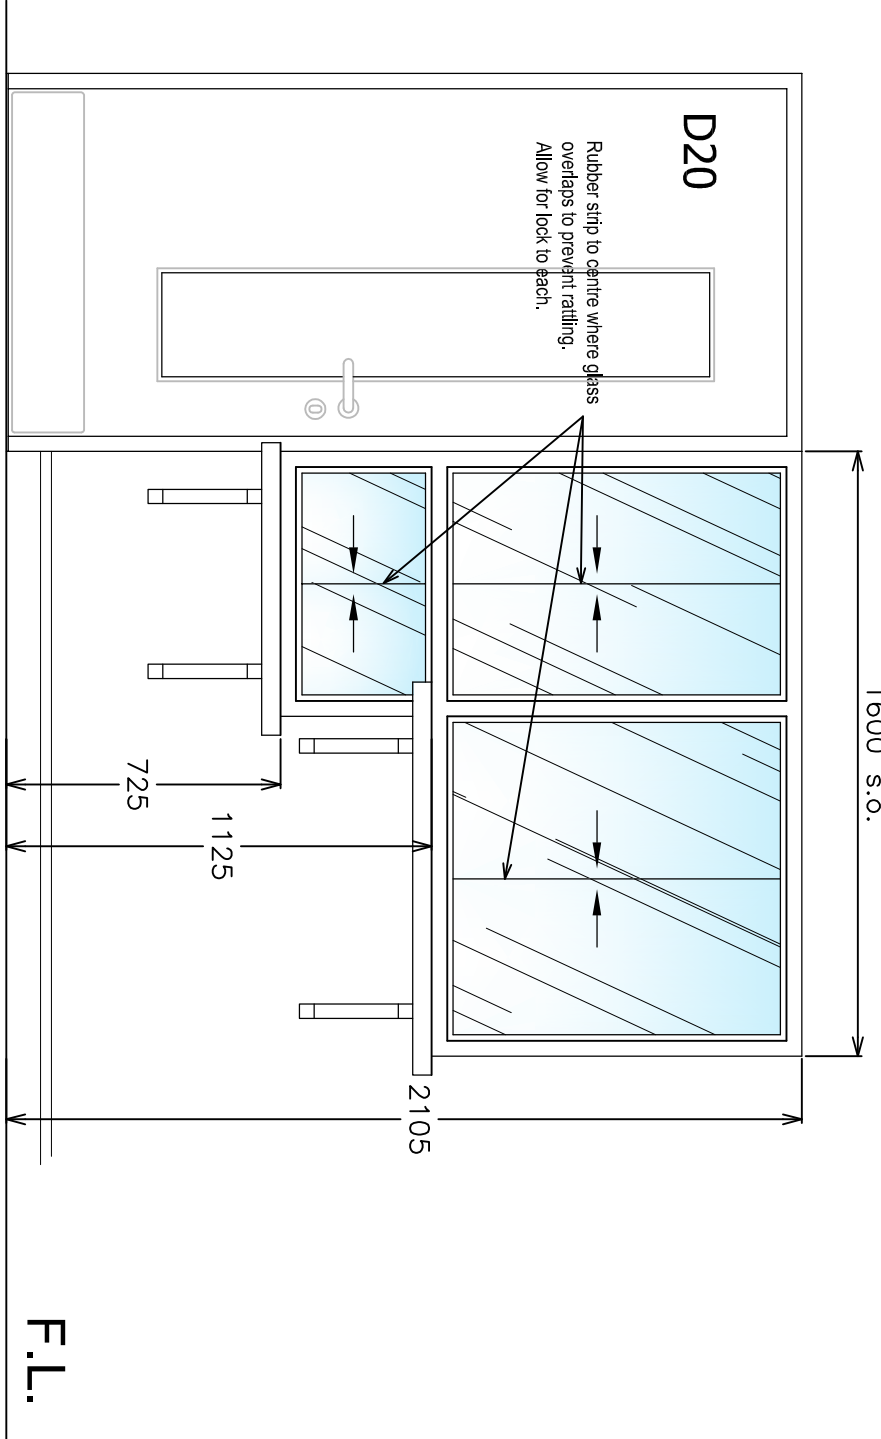


RECEPTION SCREEN DETAILS

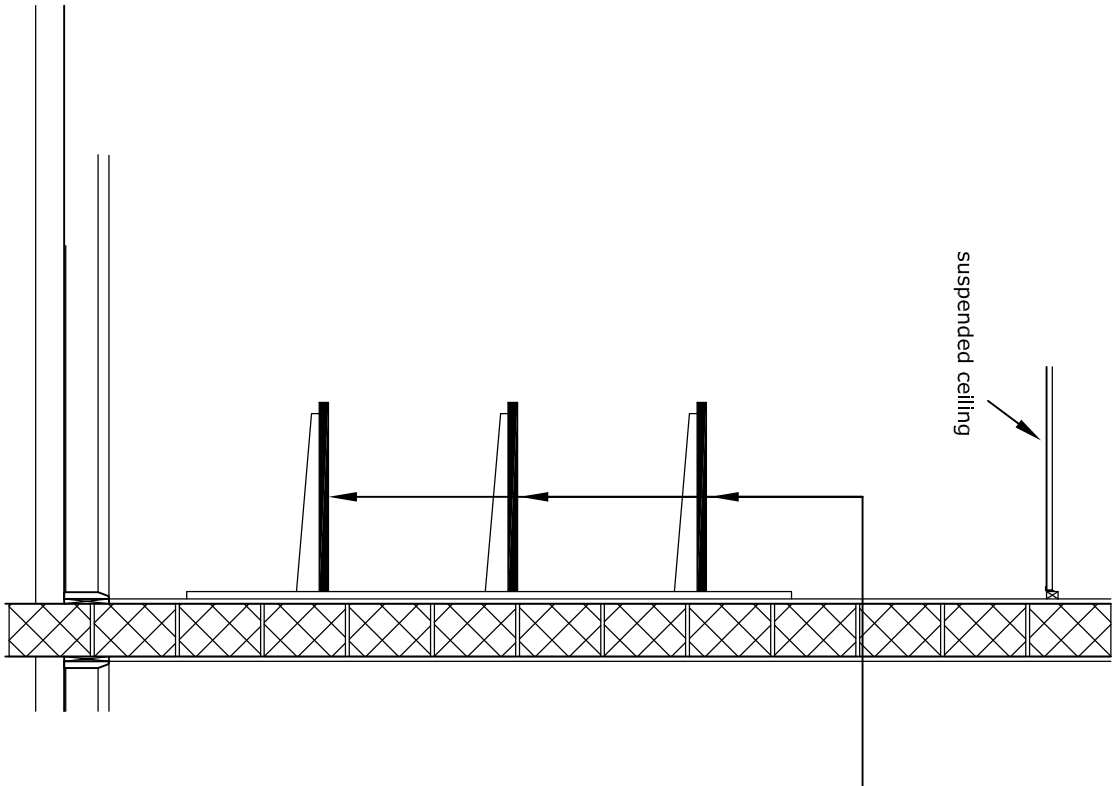

Supply & fix shelving to be 25mm thick mdf fixed to spur adjustable steel shelving system comprising 3 No. shelves at heights of 700mm, 1200mm & 1700mm above finished floor level. All shelves to be 500mm wide & length as indicated on plans (exact dim on site). Spur uprights ref:- 9016, 1600mm long fixed at 600mm centres maximum. Spur shelf brackets ref:- 9006, 470mm long. All spur shelving to be coloured white & uprights plugged & screwed to wall as manufacturers printed recommendations. Refer to relevant NBS sections for exact details.

TYPICAL SHELVING DETAILS

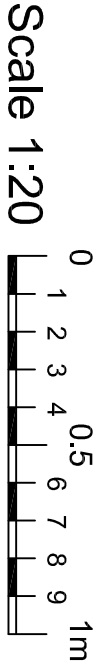

REV	DESCRIPTION
	DATE

Tender Issue

This design/document has been prepared by Bury MBC Architectural Services. It should not, without prior permission, be used for any use other than the use originally intended.

Department For Resources & Regulation
Architectural Services

3 Knowsley Place,
Duke Street,
Bury, Lancs BL9 0EJ

Tel: 0161 253 6989
Fax: 0161 253 6193
Web: www.bury.gov.uk

Bury | Prestwich | Radcliffe | Ramsbottom | Tottington | Whitefield

PROJECT TITLE:
ELMS BANK SPECIALIST ARTS COLLEGE
RIPON AVENUE, WHITEFIELD. M45 8PJ
HYDROTHERAPY POOL & CHANGING

DRAWING TITLE:

FURNITURE AND FITTING DETAILS

DRAWN BY:	NB	DATE:	1/18	ISSUE NUMBER:
CHECKED BY:	RJV	DATE:	1/18	DATE OF ISSUE:
SCALE:	1:20 @ A2			

DRAWING NUMBER:

E 17301 A 20