



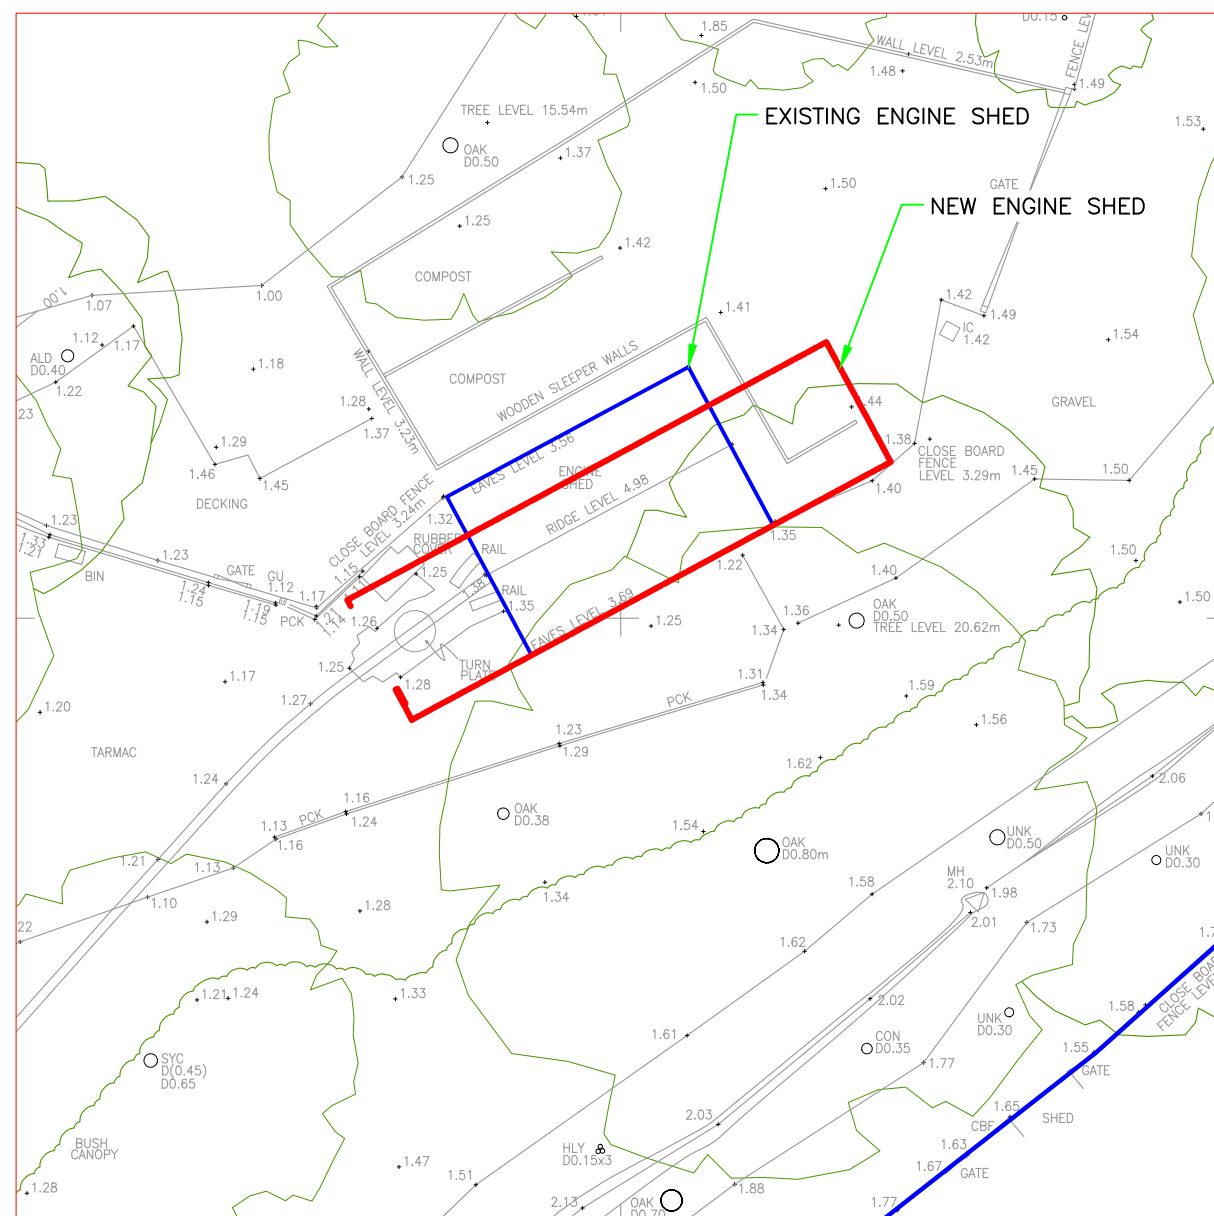

BLOCK PLAN
SCALE 1:250

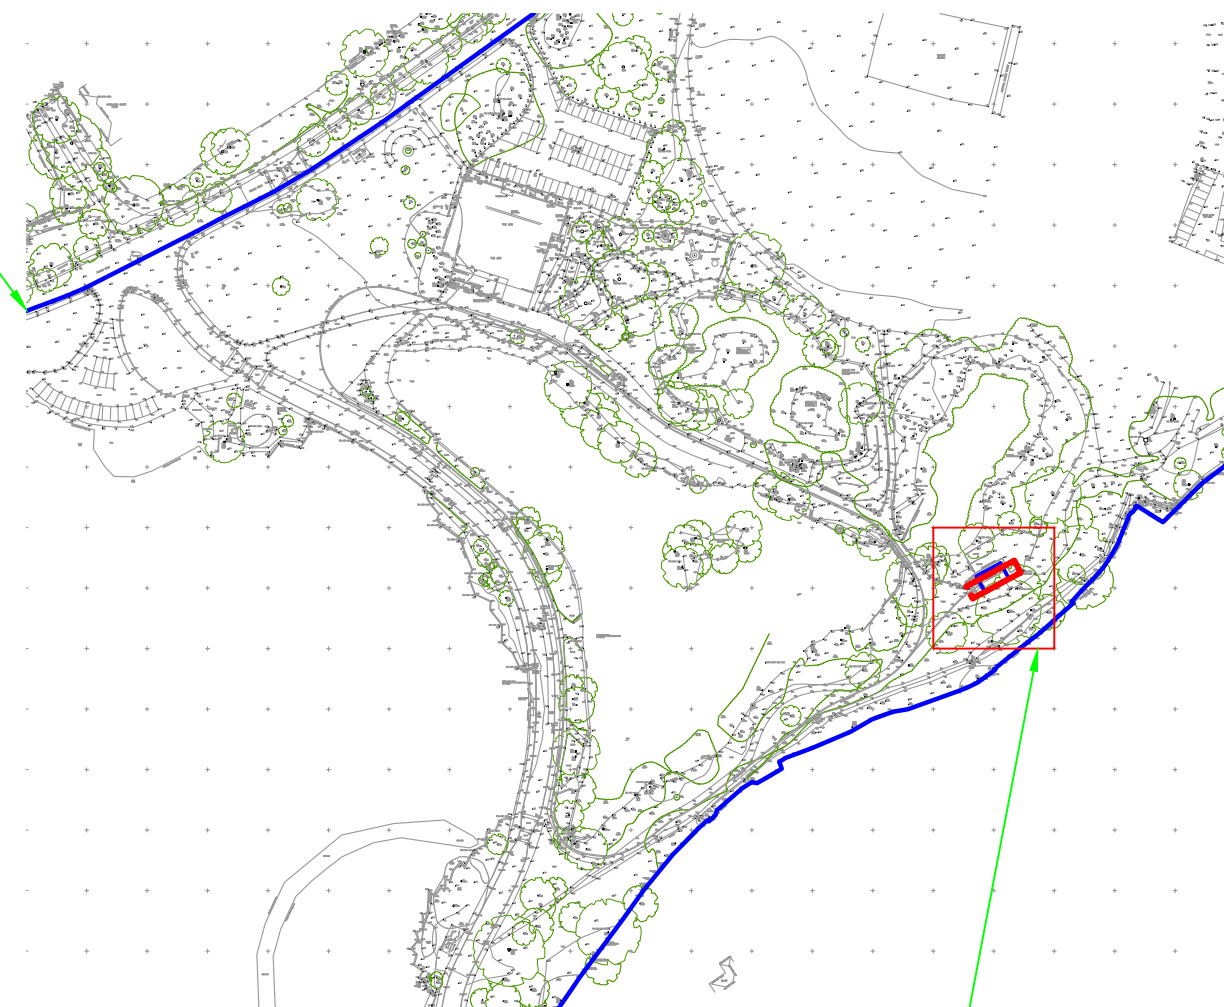

SITE LOCATION PLAN

SCALE 1:2500

BLOCK PLAN

TRACK SYSTEMS UK

TRACK SYSTEMS UK Ltd.

www.track-systems-uk.co.uk
office@track-systems-uk.co.uk
design@track-systems-uk.co.uk

Registered Office:
Brewood Lodge, Weston Park, Weston Under Lizard, Telford TF11 8NA
0121 794 9855

Design Office:
Unit 4, Horton House, 8 Ditton Street, Ilminster TA19 0BQ
0121 794 9856

Works:
Malthouse Lane, Great Saredon, Nr Wolverhampton WV10 7LN
0121 794 9857

Client / Project	
------------------	--

BCP COUNCIL
POOLE PARK RAILWAY
NEW ENGINE SHED BLOCK PLAN

Drawing Number:

Sheet: 1 OF 1

Rev.	C
------	---