




VIEW A-A

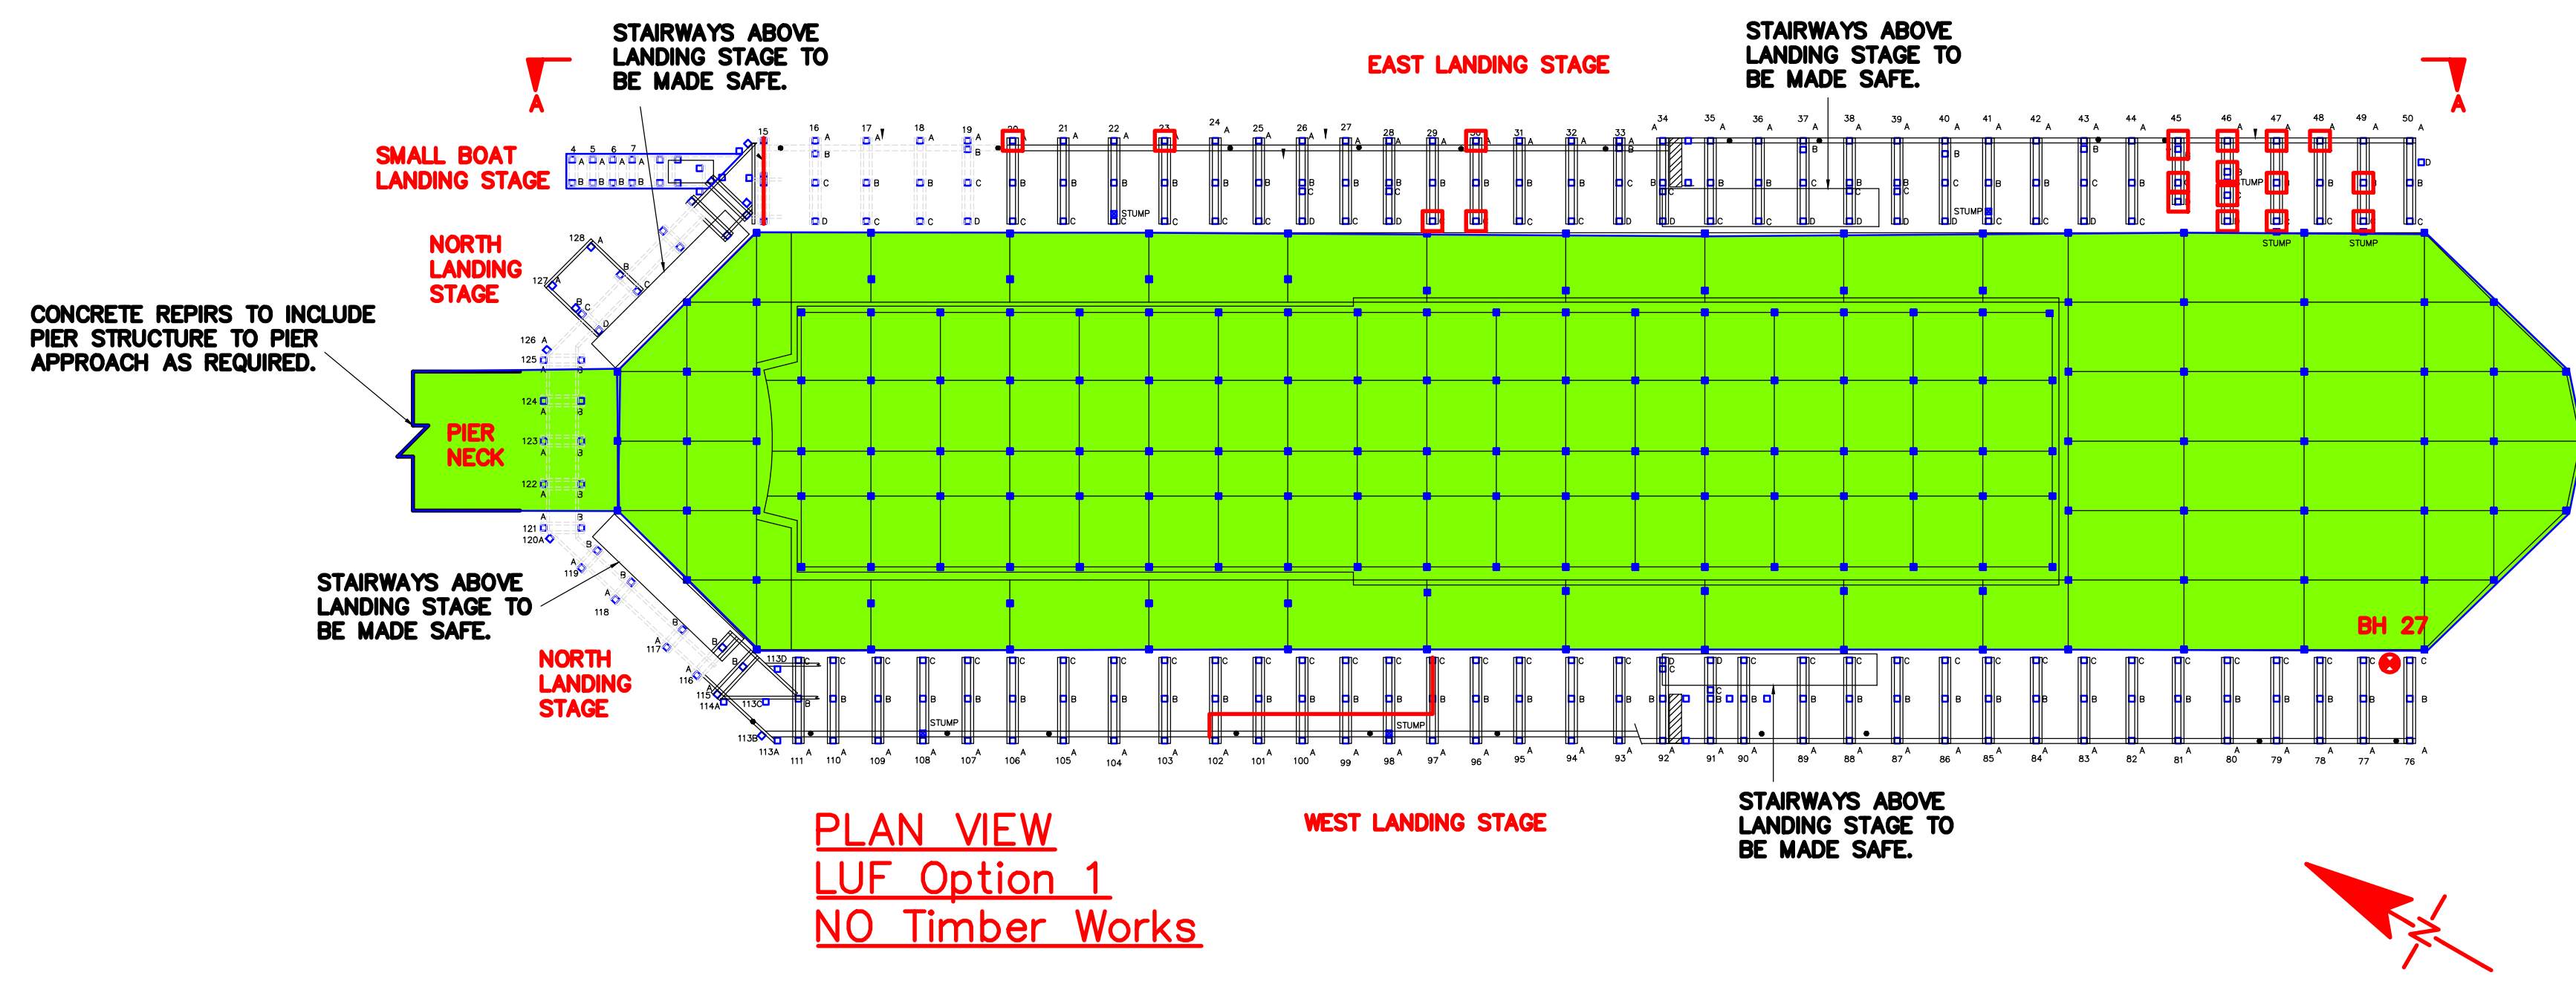

PLAN VIEW
LUF Option 1
NO Timber Works

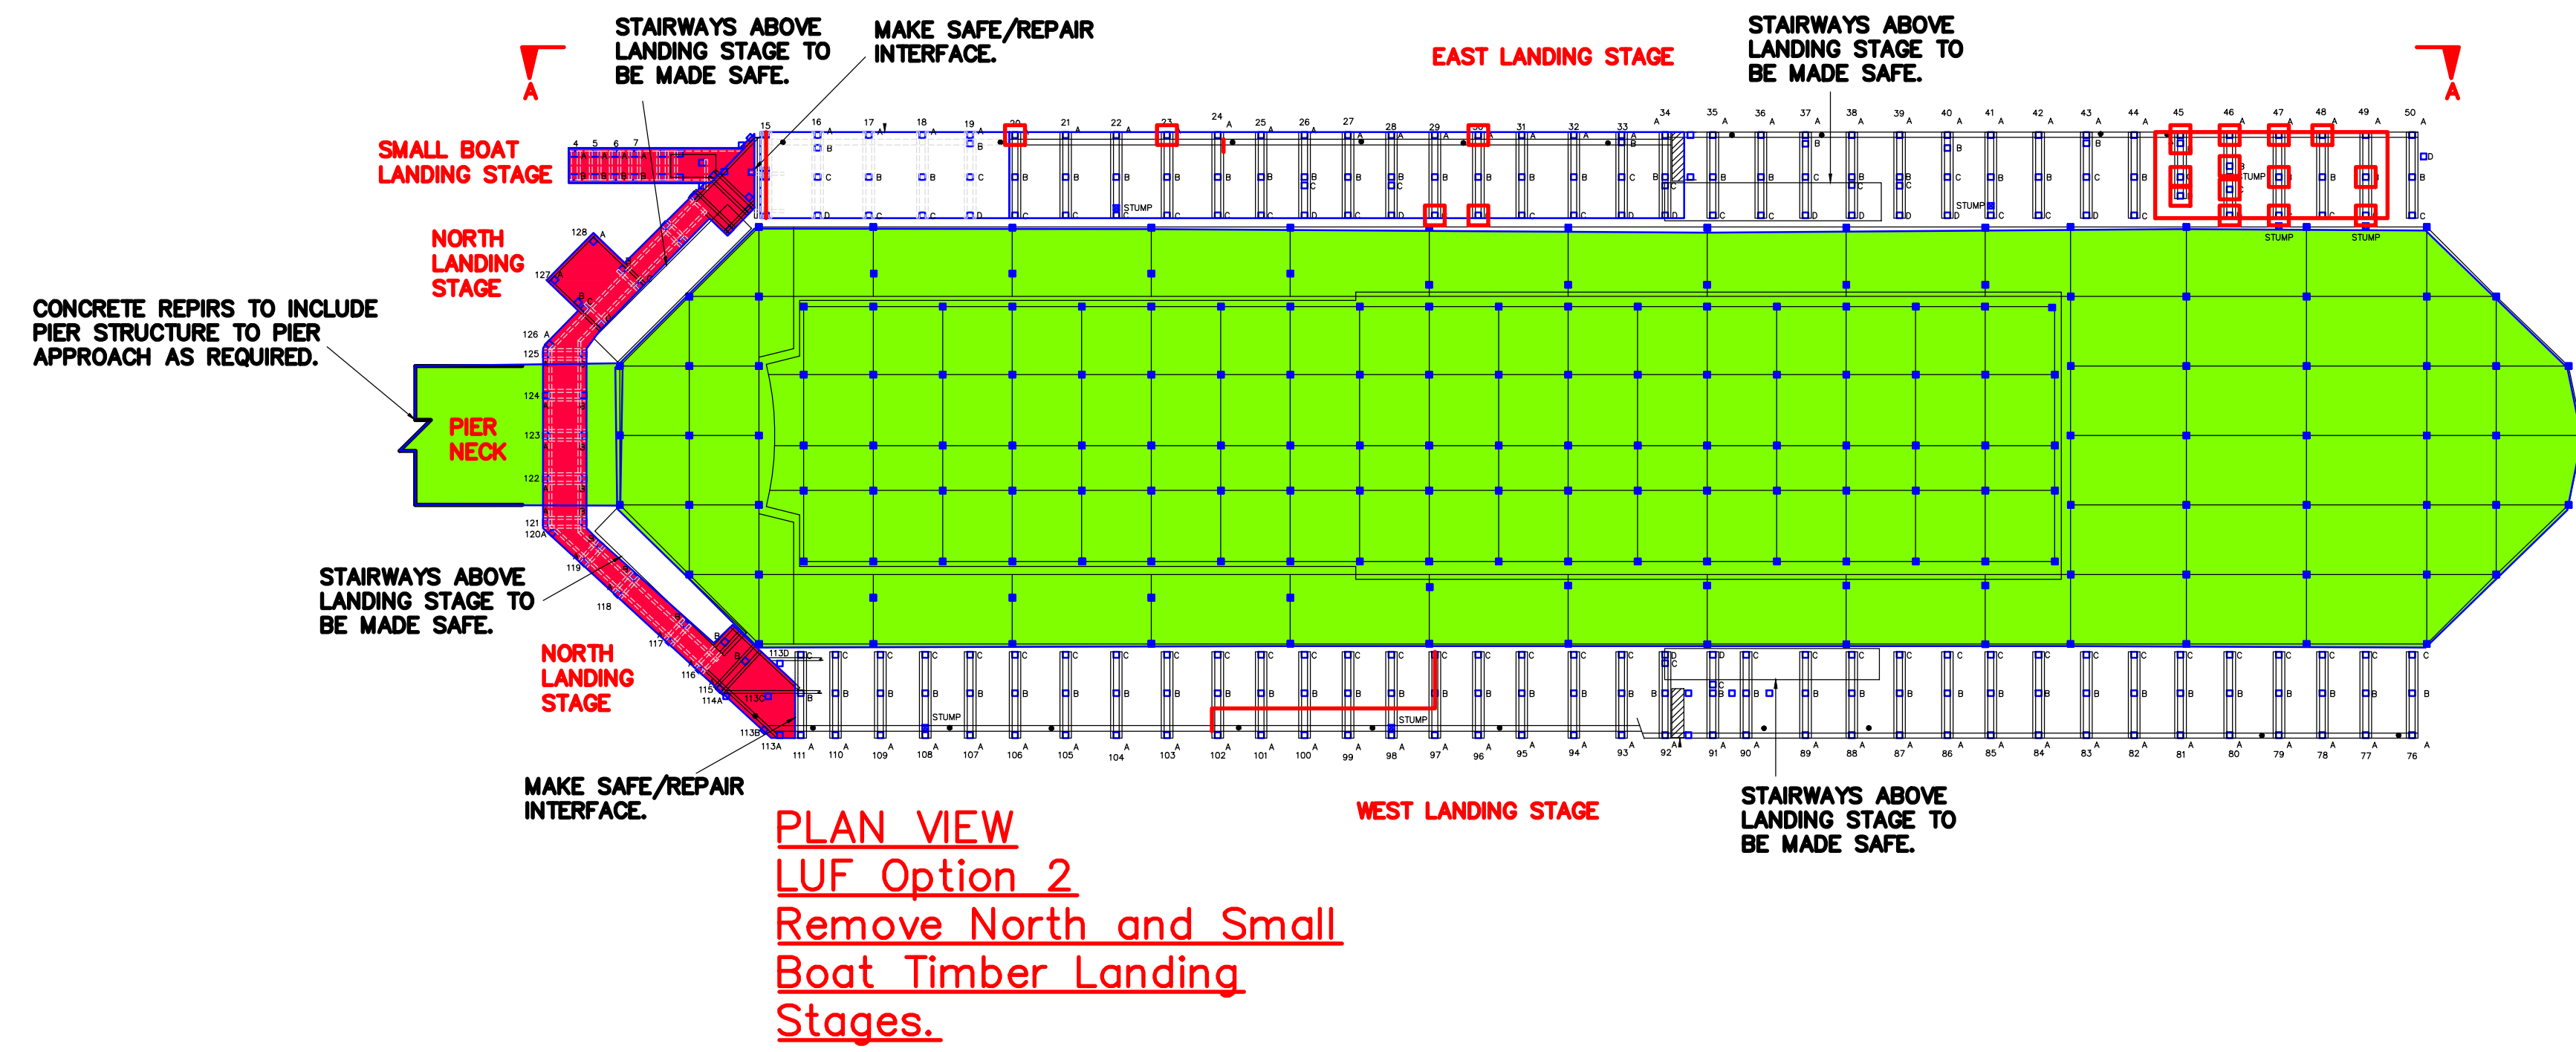

PLAN VIEW
LUF Option 2
Remove North and Small
Boat Timber Landing
Stages.

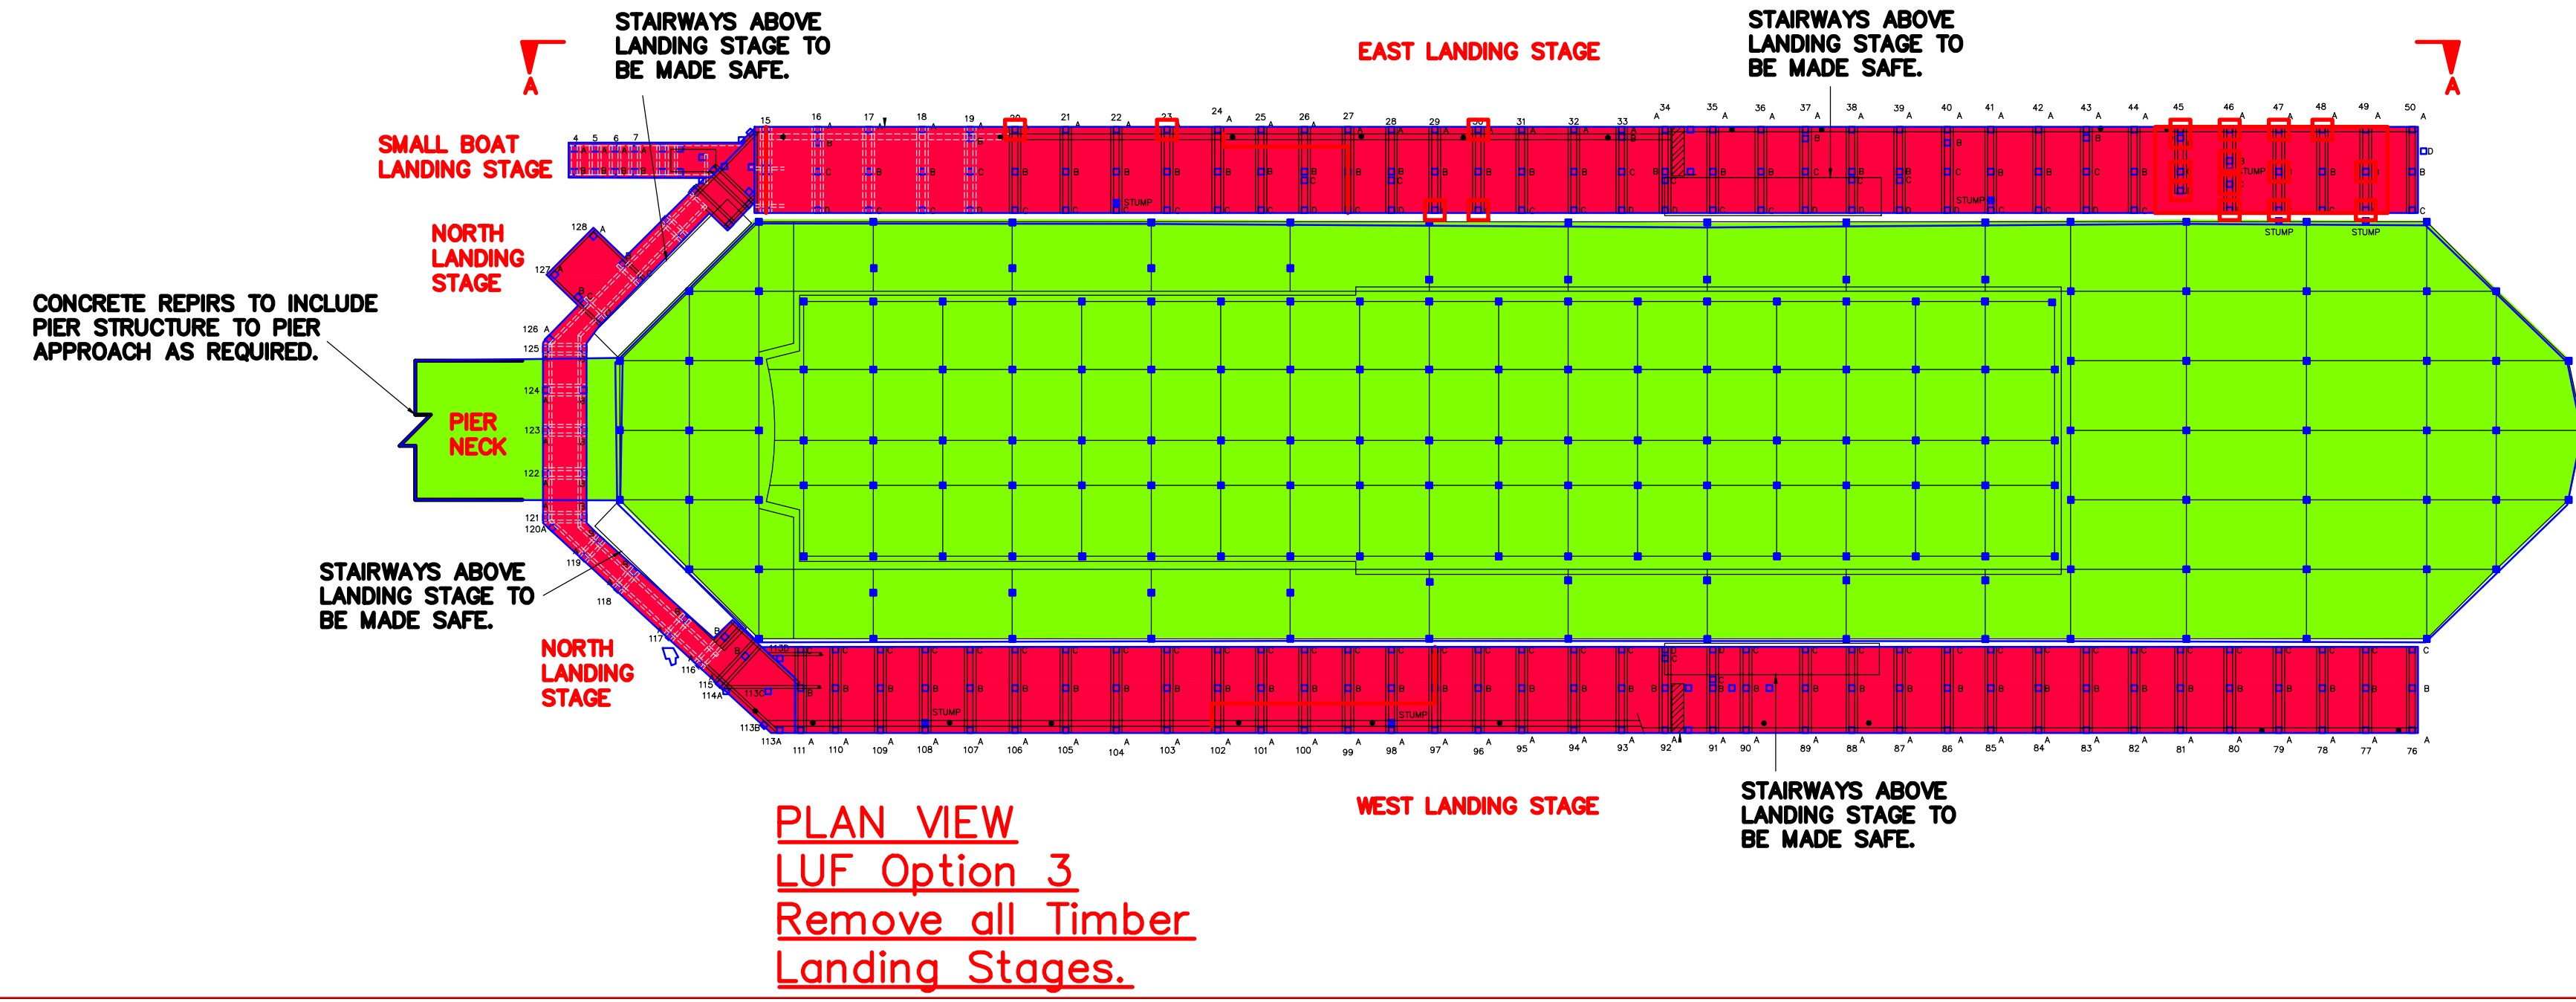

PLAN VIEW
LUF Option 3
Remove all Timber
Landing Stages.

NOTES

1. To be read in conjunction with all Soft Market Engagement documents.
2. Timber deemed to be in good condition to be taken to Council stores and timber deemed to be in poor condition to be disposed of.

KEY

- Timber landing stages to be completely removed.
- Concrete structure repairs.

© Crown copyright and database rights Year- OS 100019829 BCP Council

You are permitted to use this data solely to enable you to respond to, or interact with, the organisation that provided you with the data. You are not permitted to copy, sub-licence, distribute or sell any of this data to third parties in any form.

Orig:	9/3/24	Soft Market Engagement
ISSUE	DATE	AMENDMENTS



Julian McLaughlin
Service Director, Transport & Engineering

BOURNEMOUTH PIER
LUF Works
Pre-Tender Enquiry

Drawn:	NIP	Drawing Number:	LUF-100-01
Scale:	NTS		