



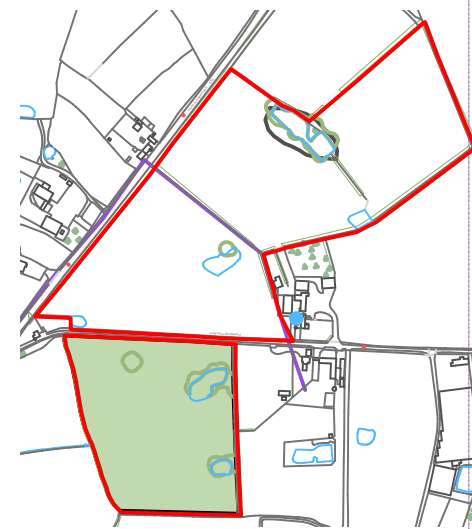

LL - Field 1 - Compartments Plan  
Scale: 1:1250

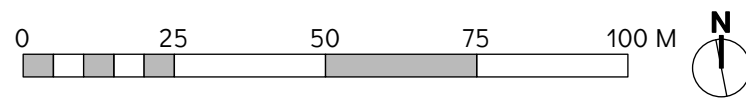

Key plan  
Scale: 1:10000

All dimensions to be checked on site. Measured dimensions to be read in preference to scaling from the drawing. BCAL accepts no responsibility for any unauthorised amendments to the drawing and does not permit unauthorised copying of the drawing. This drawing is copyright and remains the property of BCAL unless otherwise agreed.

Revision	By	Description	Date
P-04	SG	Package for tender	09/08/2023
P-05	JW	Updated following TO & NB comments	15/08/2023
P-06	JW	TENDER ISSUE	09/10/2023

- New native woodland planting for heavy (clay) soils: LL Field 1  
**Total Area 3.33 ha**  
**Total trees 8,325**
- Grassland open space (Unplanted): LL Field 1  
 Total Area 1.14 ha
- Existing Hedgerow
- Existing Woodland

## FOR TENDER

Client  
The Mersey Forest / Cheshire East County Council

Project name  
Woodland Creation - Long Lane

Drawing title  
Woodland planting compartments at Long Lane Farm - Part 1 - Fie

Drawing number  
CEFW/WPC/LL/05/Part1

Revision  
P-06

**bc**al

19 Old Hall Street  
Liverpool  
L3 9JQ  
tel. 0151 242 6161  
www.bcalandscape.co.uk

BCA Landscape is a limited company registered in England and Wales.  
Registered number: 10875322