


NOTES

SIGNBOARD TO BE 2440 X 1220 EXTERIOR QUALITY PLYWOOD OR APPROVED ALTERNATIVE MATERIAL PAINTED WHITE WITH BLACK LETTERING, EXCEPT AREA "A" & AREA "B" WHICH IS TO HAVE WHITE LETTERING ON BLACK BACKGROUND.

LETTERING TO BE VERDANA TYPEFACE HEIGHTS 70mm OR 30mm AS SHOWN.

COLOURS OF BURY COUNCIL LOGO
YELLOW - "BURY"
BLACK - "COUNCIL"

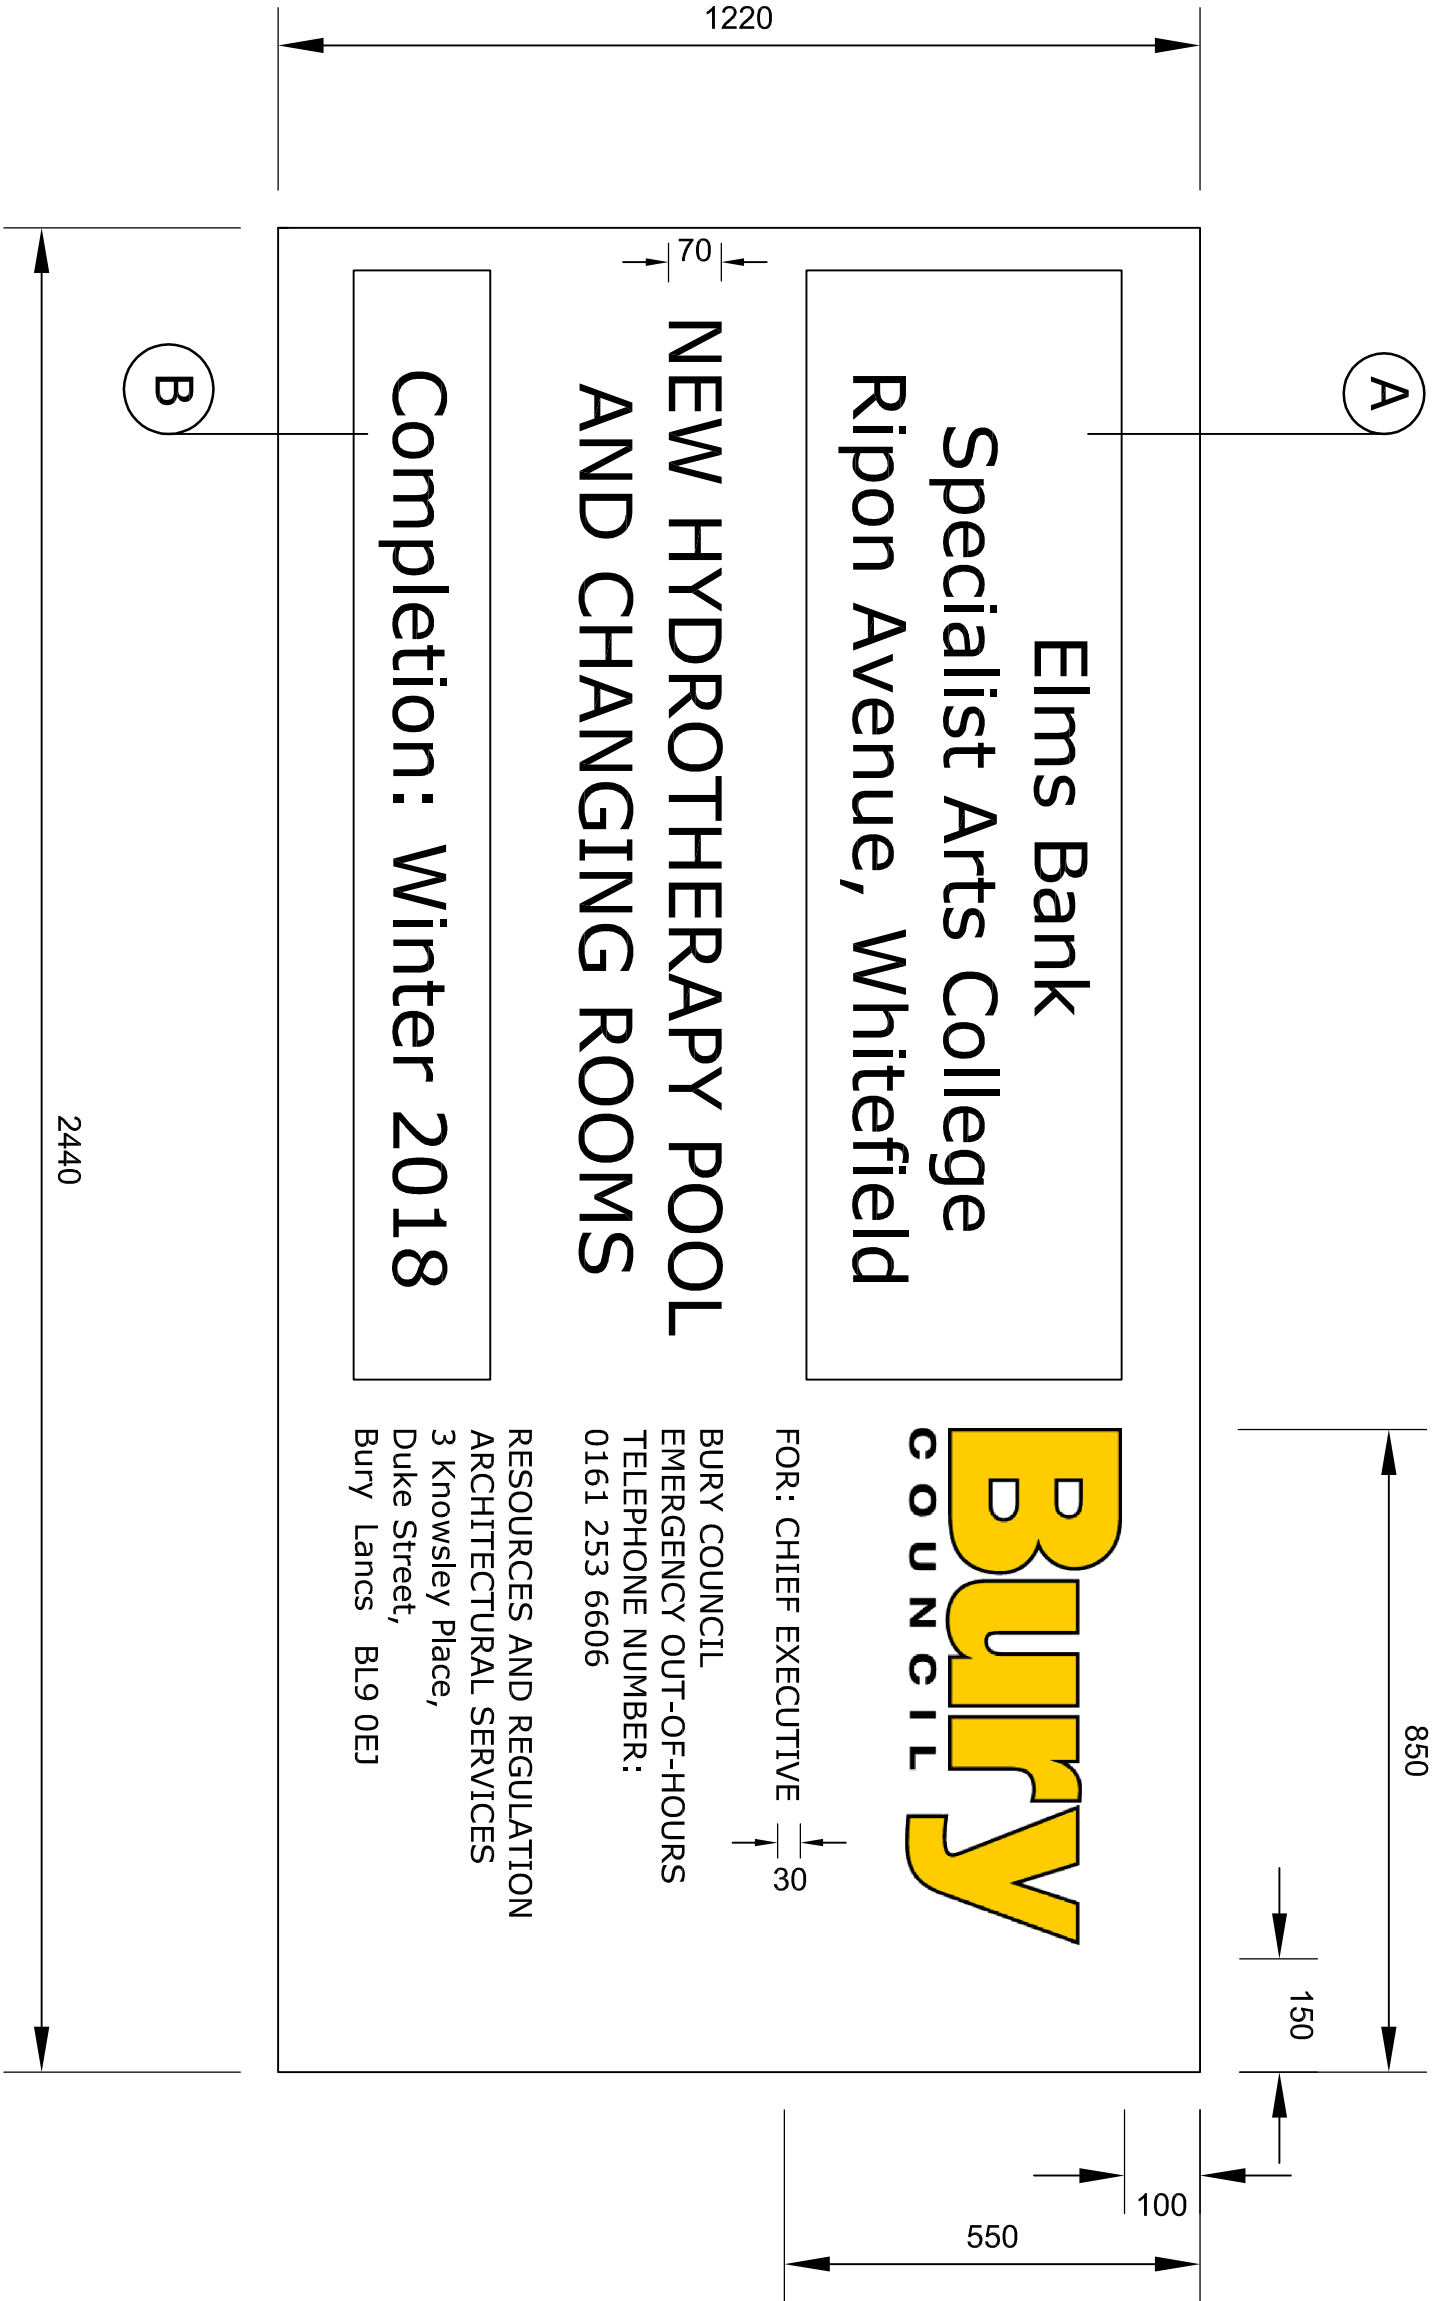

GENERAL NOTES

THE CONTRACTOR IS ADVISED TO VISIT THE SITE PRIOR TO TENDERING & ASCERTAIN ALL LOCAL CONDITIONS & RESTRICTIONS LIKELY TO AFFECT THE EXECUTION OF THE WORKS. NO CLAIMS ARISING FROM FAILURE TO DO SO WILL BE CONSIDERED.

THIS DRAWING IS TO BE READ IN CONJUNCTION WITH ALL OTHER DRAWINGS, SCHEDULES & SPECIFICATIONS RELATING TO THE PROJECT AND ANY DISCREPANCIES NOTIFIED TO THE CONTRACT ADMINISTRATOR IMMEDIATELY.

THE CONTRACTOR IS TO CHECK ALL DIMENSIONS ON SITE PRIOR TO COMMENCING WORKS OR ORDERING ANY MATERIALS. DO NOT SCALE OFF DRAWINGS.

ALL WORKMANSHIP AND MATERIALS TO COMPLY WITH BUILDING REGULATIONS, BRITISH STANDARDS, CODES OF PRACTICE, MANUFACTURERS' INSTRUCTIONS, AGREEMENT CERTIFICATES ETC. ALL MATERIALS SHALL BE SUITABLE FOR PURPOSE.

THE CONTRACTOR IS TO MAKE GOOD ALL WORKS DISTURBED.

THE CONTRACTOR TO COMPLY WITH CDM REGULATIONS AND HEALTH AND SAFETY REQUIREMENTS WHERE APPROPRIATE.

REV	DESCRIPTION	DATE

Tender Issue

This design/document has been prepared by Bury MBC Architectural Services. It should not, without prior permission, be used for any use other than the use originally intended.

Department For
Resources & Regulation
Architectural Services



3 Knowsley Place,
Duke Street,
Bury, Lancs BL9 0EJ

Tel: 0161 253 6989
Fax: 0161 253 6193
Web: www.bury.gov.uk

Bury | Prestwich | Radcliffe | Ramsbottom | Tottington | Whitefield

PROJECT TITLE:
ELMS BANK SPECIALIST ARTS COLLEGE
RIPON AVENUE, WHITEFIELD. M45 8PJ
HYDROTHERAPY POOL & CHANGING

DRAWING TITLE:

SITE SIGNBOARD

DRAWN BY:	NB	DATE:	01/18	ISSUE NUMBER:
CHECKED BY:	RJV	DATE:	01/18	DATE OF ISSUE:
SCALE:	1:1250 @ A2			

DRAWING NUMBER:

E 17301 A 21

SIGNBOARD LAYOUT

Scale 1:10

