



| Zones Categories by Floor |                 |                |           |
|---------------------------|-----------------|----------------|-----------|
| Story                     | 2D Plan Preview | Zone Name      | Area      |
| GF-Ground Floor           |                 | Circ. 1        | 34.15     |
| GF-Ground Floor           |                 | Clnr           | 0.63      |
| GF-Ground Floor           |                 | Common area    | 20.81     |
| GF-Ground Floor           |                 | Flat 1         | 46.34     |
| GF-Ground Floor           |                 | Flat 2         | 41.99     |
| GF-Ground Floor           |                 | Storage        | 10.55     |
| GF-Ground Floor           |                 | Support Worker | 21.99     |
| GF-Ground Floor           |                 | switch         | 0.81      |
|                           |                 |                | 177.27 m² |
| 01-First Floor            |                 | Circ. 2        | 6.42      |
| 01-First Floor            |                 | Flat 3         | 40.21     |
| 01-First Floor            |                 | Flat 4         | 40.56     |
|                           |                 |                | 87.19 m²  |
| 02-Second Floor           |                 | Circ. 3        | 6.42      |
| 02-Second Floor           |                 | Flat 5         | 40.21     |
| 02-Second Floor           |                 | Flat 6         | 40.56     |
|                           |                 |                | 87.19 m²  |
| 03-Attic Space            |                 | Attic          | 34.01     |
|                           |                 |                | 34.01 m²  |
|                           |                 |                | 385.66 m² |

Zones Categories by Floor

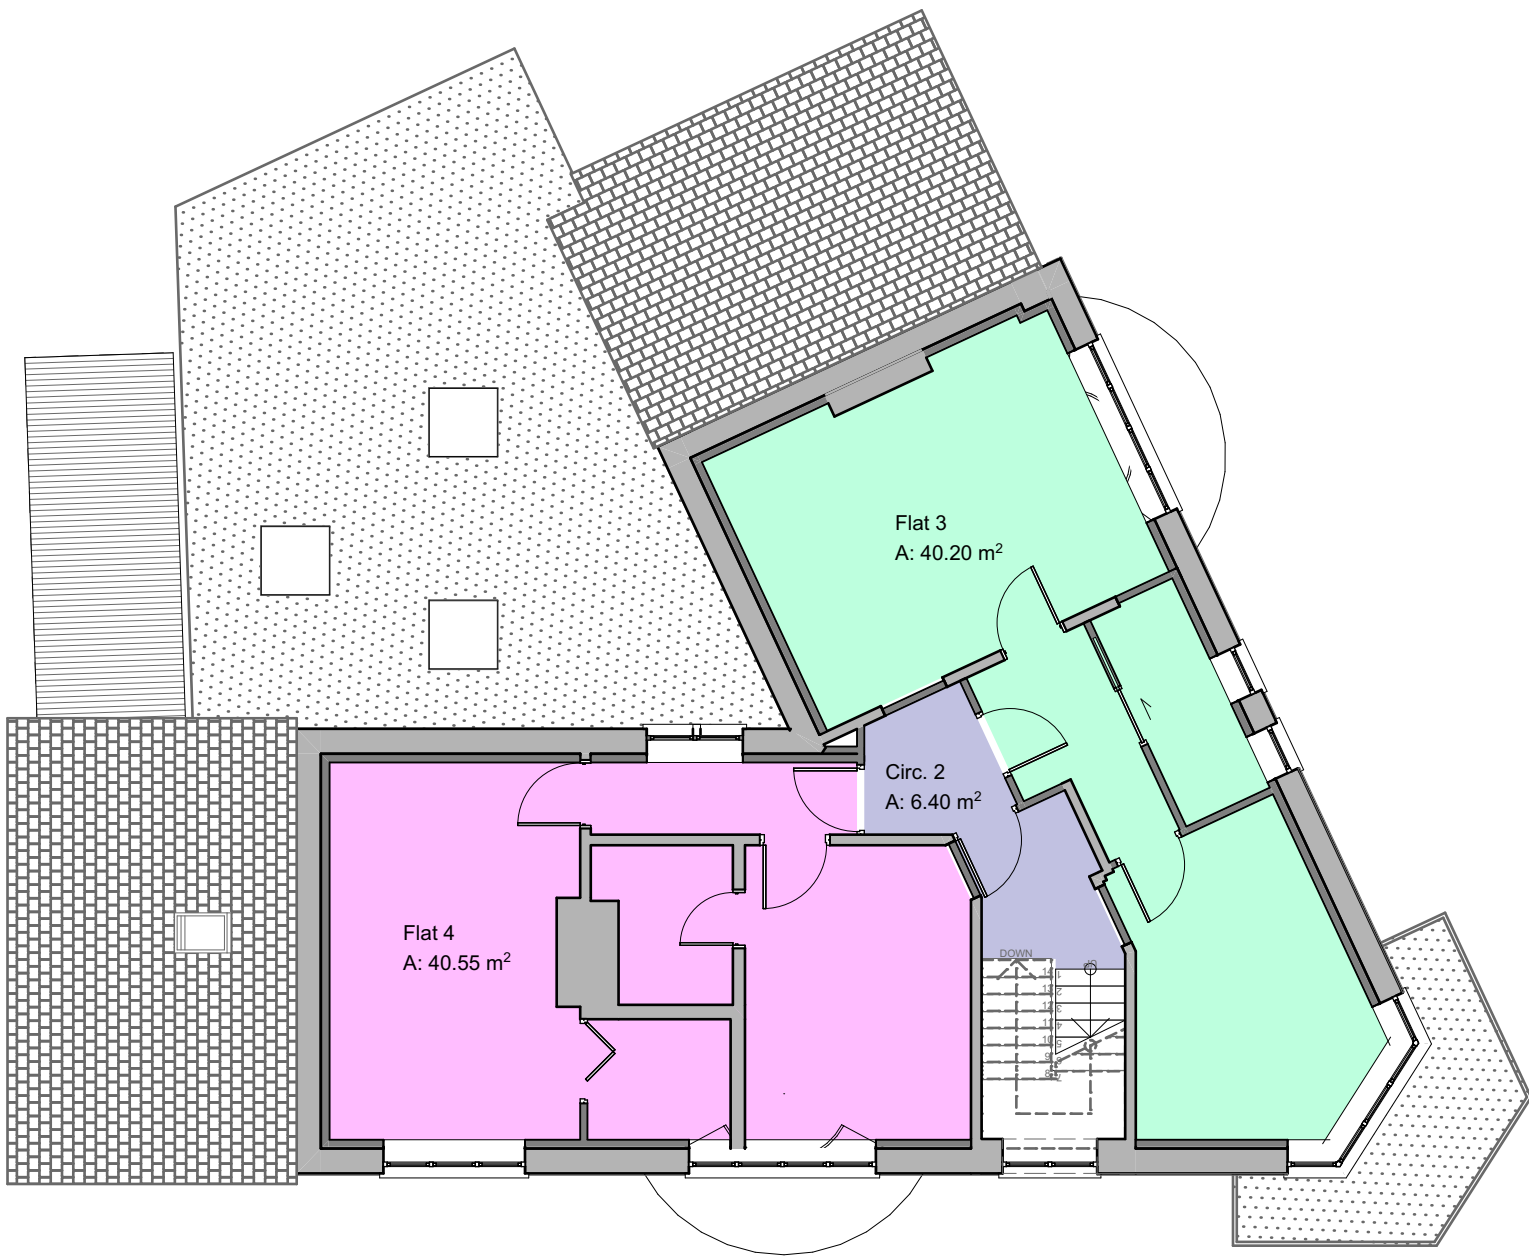


SP-01 Gross First Floor 1:100

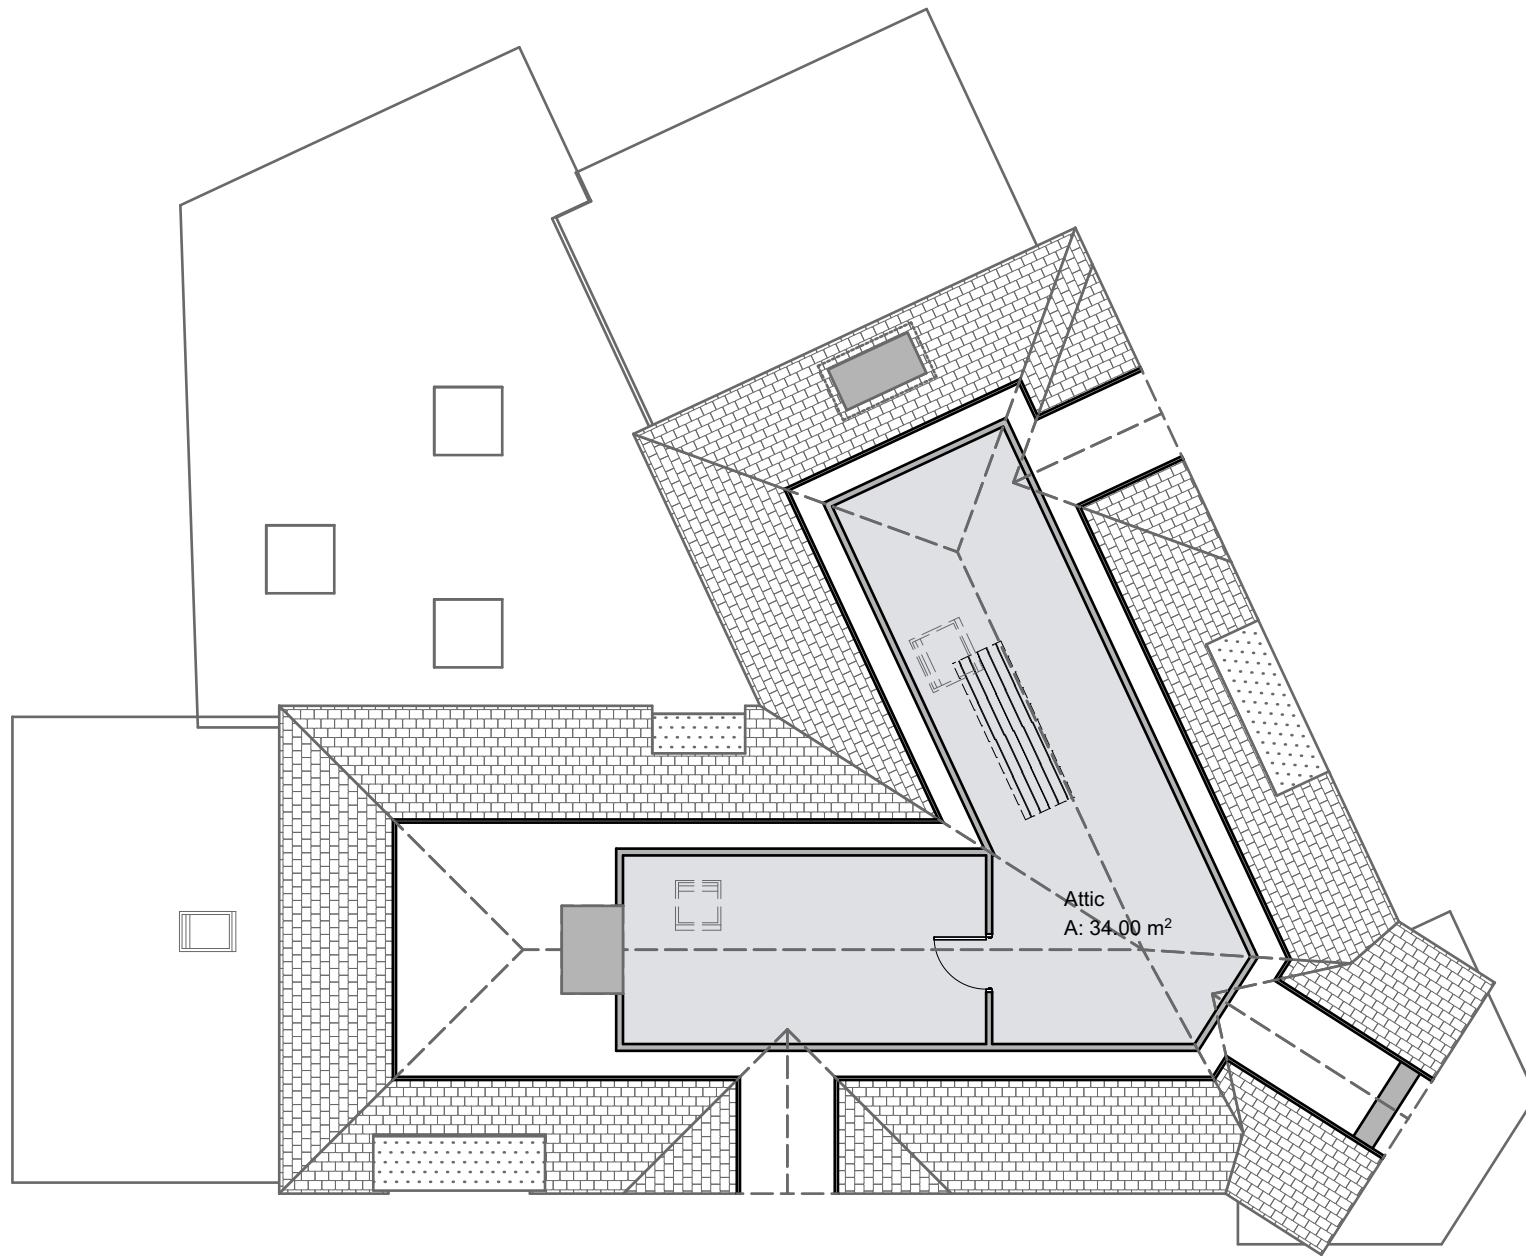

SP-03 Gross Attic Space 1:100



SP-00 Gross Ground Floor 1:100

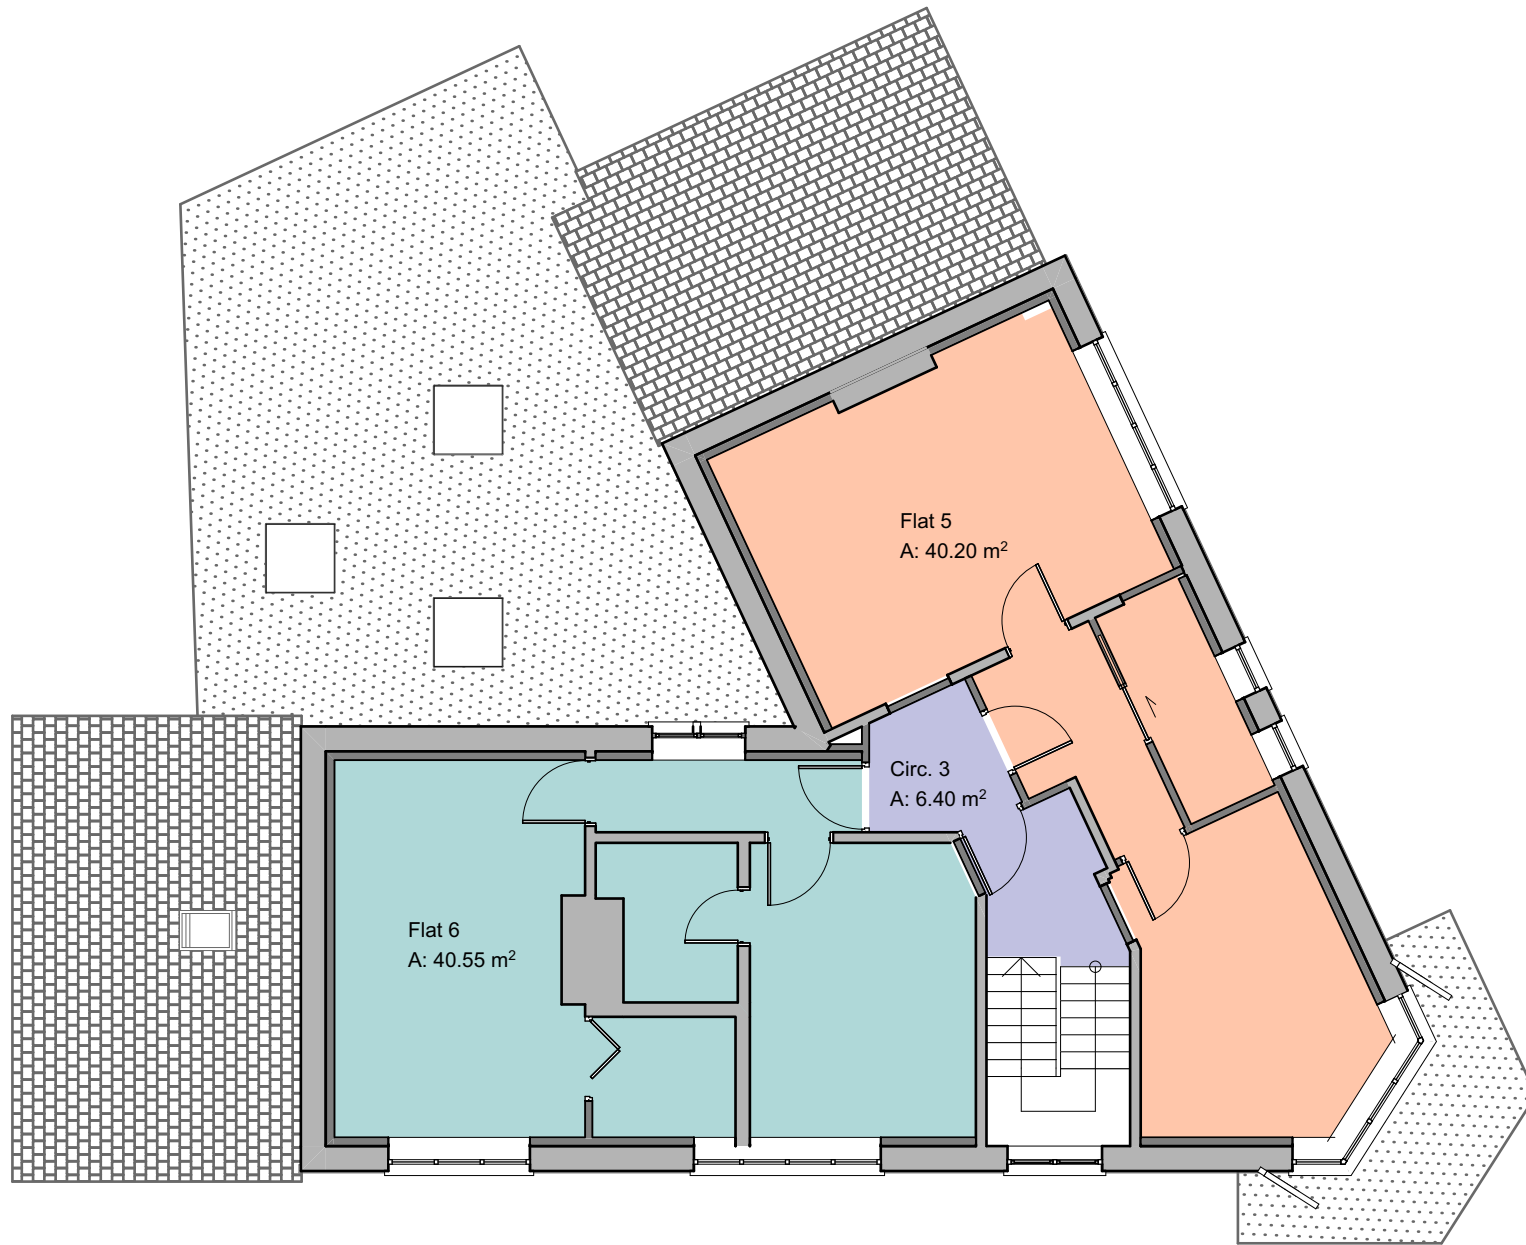

SP-02 Gross Second Floor 1:100

Key Plan

IMPORTANT NOTICE

Survey

SO: For discussion

S1: Fit for coordination

☒ S2: Fit for information

S3: Fit for internal review

S4: Fit for construction approval

D1: Fit for costing

D2: Tender issue

D3: Fit for contractor design

D4: Fit for manufacture procurement

A: Construction issue

B: Partially signed-off

AB: As built drawing

Construction Risk

Maintenance/Working Risk

Demolition/Obstruction Risk

Date

Rev ID

Description

A - Approved

☒ B - Approved with Comments

C - Do Not Use

Project:

alterations to form flats

Client:

at  
36 Ponsford Road  
Minehead  
Somerset  
TA24 5DY

INSPIRED

PARTNERSHIP LIMITED

Drawn: DS

Date: Apr '21

Sheet Size: A1

Scale: 1:100

Drawing:

Gross Internal Areas

Drawing Subset:

701\_700 Space Planning:

Drawing Status

Purpose of Issue

Sheet Number:

Layout:

Rev:

371\_701\_01

28

701\_01Gross Internal Areas plotted on Monday, June 21, 2021 from C:\Users\Darren\Desktop\IPL Remote Working\371\_The Kingway\01 - IPL data files\01A - Drawings\371\_Scheme.plt

Please consider the environment before printing