


Contractor to check all dimensions and report any errors or omissions to the Design Team

Contractor is responsible for all setting out

Annotated dimensions to take preference over scaled dimensions

This drawing is the copyright of the City of Stoke on Trent Property + Asset Management Team and may not be loaned, copied or reproduced.

It is not to be used for any offer, quote, tender or construction purpose other than the intended without the written consent of the Director

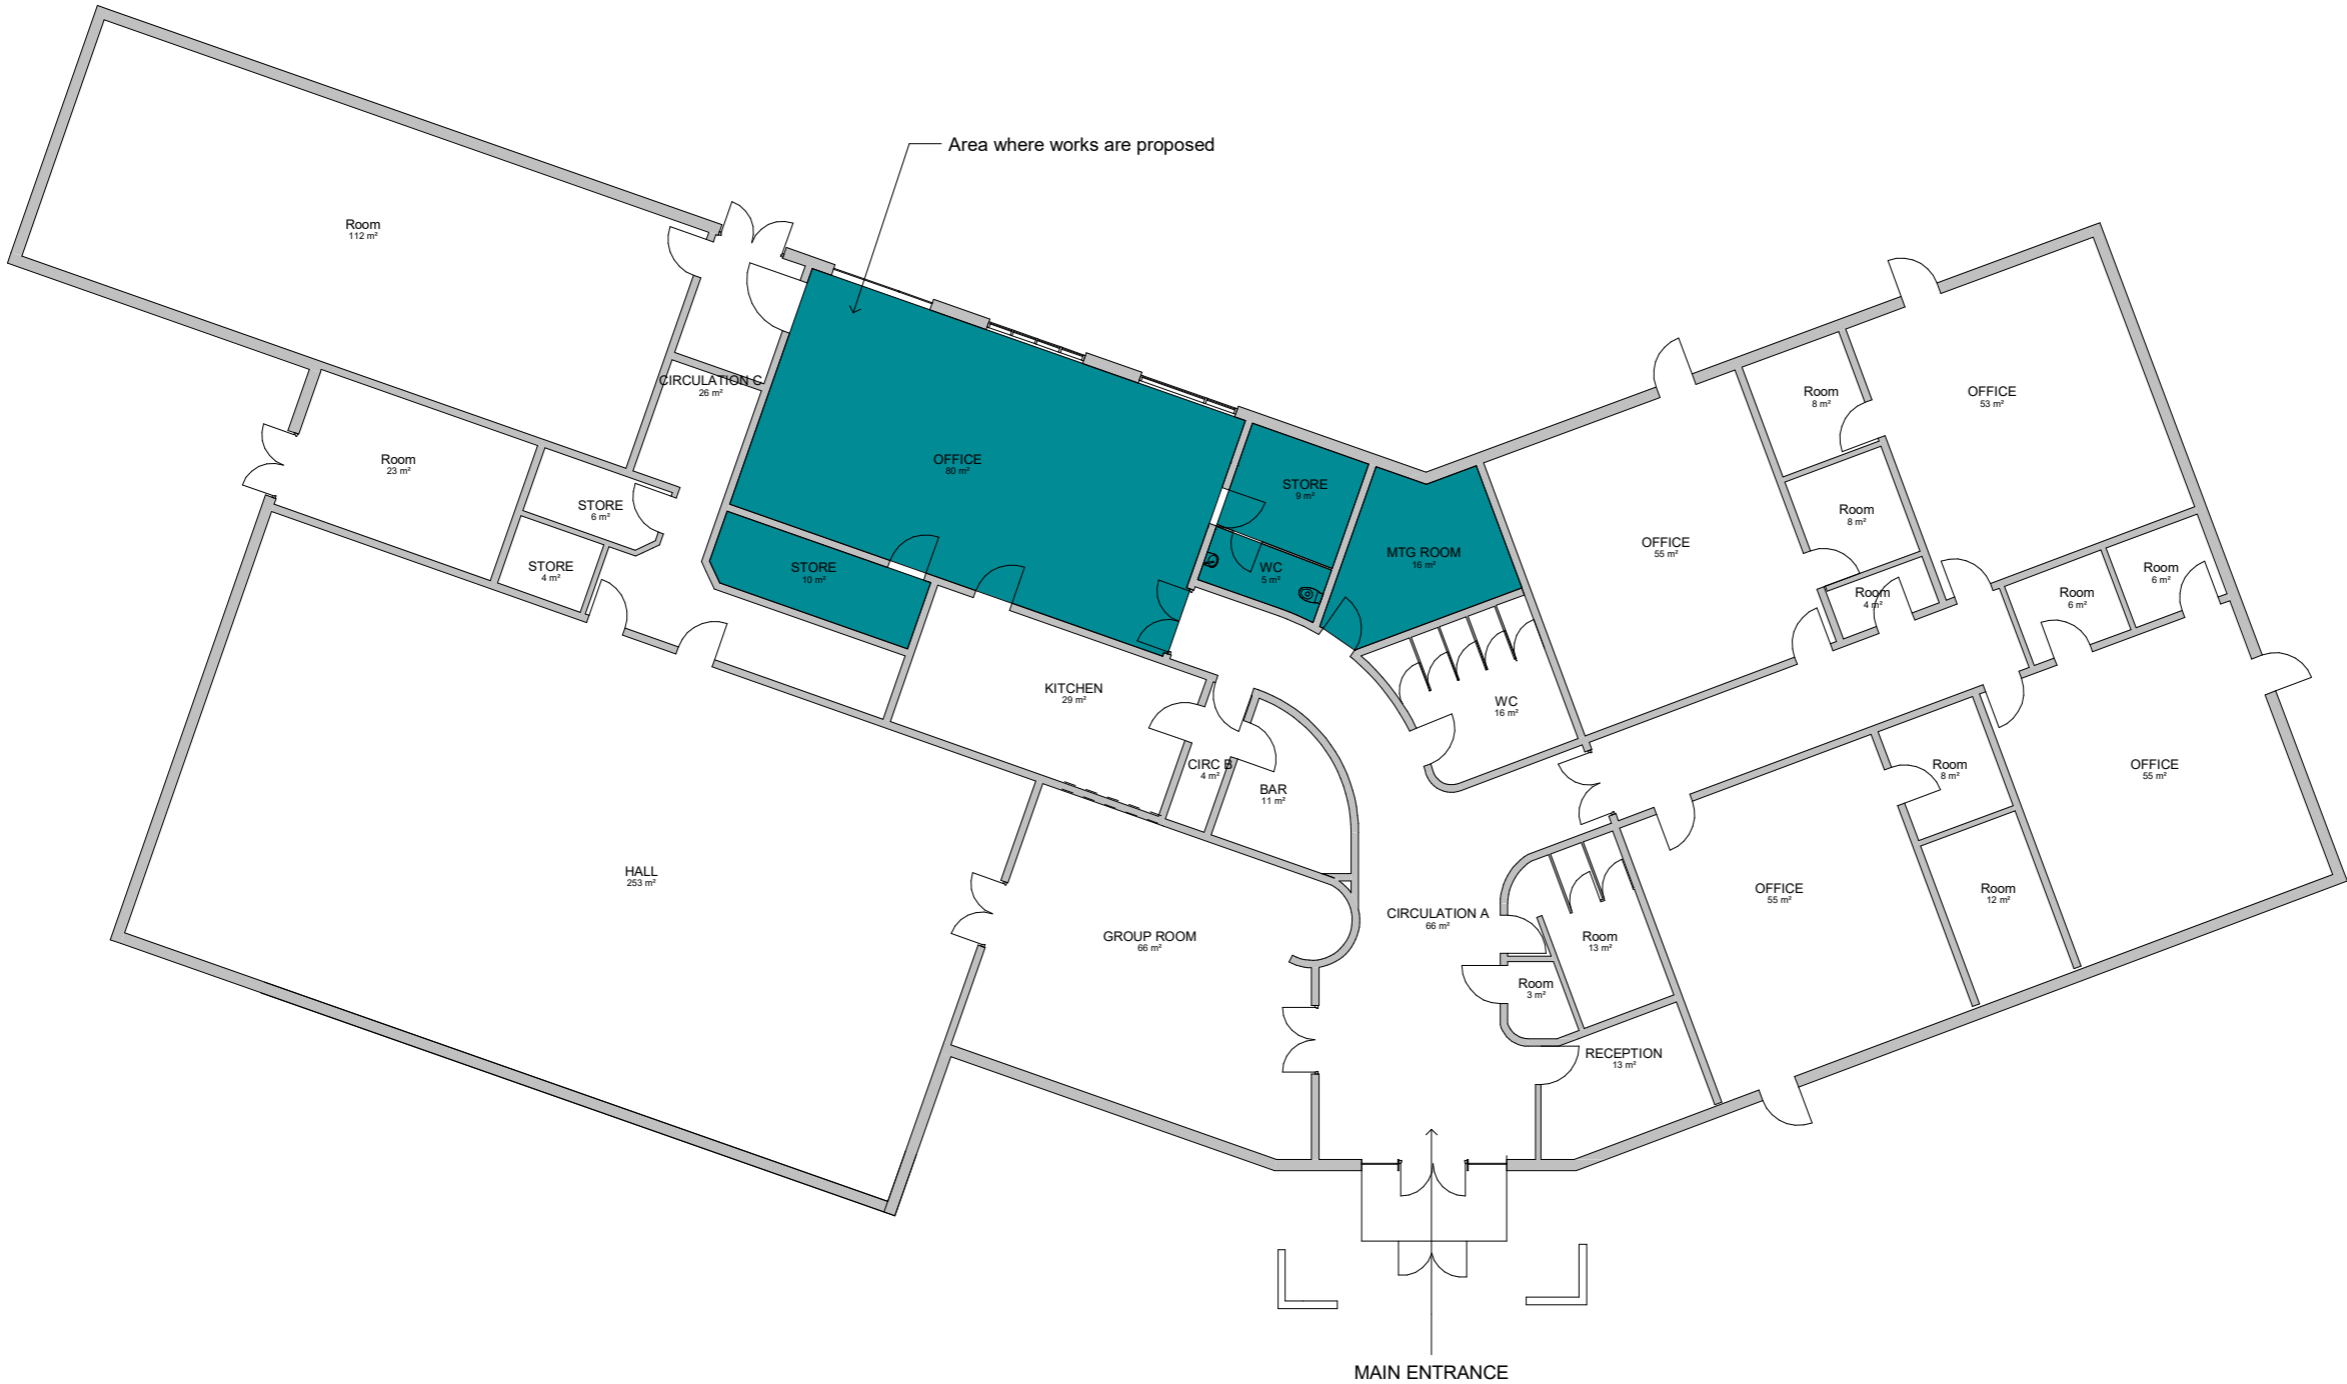

Level 0 // Existing
1 : 100

This line should measure 100mm along x and y axis when printed



REVISION	N	DATE	DESCRIPTION	ARCHITECT	PARTNER
A		01.04.20	Issued to Building Control		
B		29.06.20	Draft status - issued to Unilas for information		

CHECK ALL DIMENSIONS AND VERIFY ON SITE. REPORT ANY ERRORS OR OMISSIONS

DRAFT -
INFORMATION



City of
Stoke-on-Trent

JOB TITLE:
Meir C.E.C

DRAWING TITLE:
Existing Layout

SCALE: 1 : 100	DRAWING SHEET SIZE: A1
JOB CODE: Project Number	DRAWING NUMBER: A100
REVISION: B	