



THIS DRAWING IS COPYRIGHTED BY TDA AND MUST NOT BE REPRODUCED OR TRANSMITTED IN ANY FORM OR BY ANY MEANS, ELECTRONIC OR MECHANICAL, WITHOUT THE WRITTEN PERMISSION OF TDA. ALL DIMENSIONS ON THIS DRAWING ARE TO BE WORKED FROM THE ENGINEER'S PROCEEDINGS.

Notes:

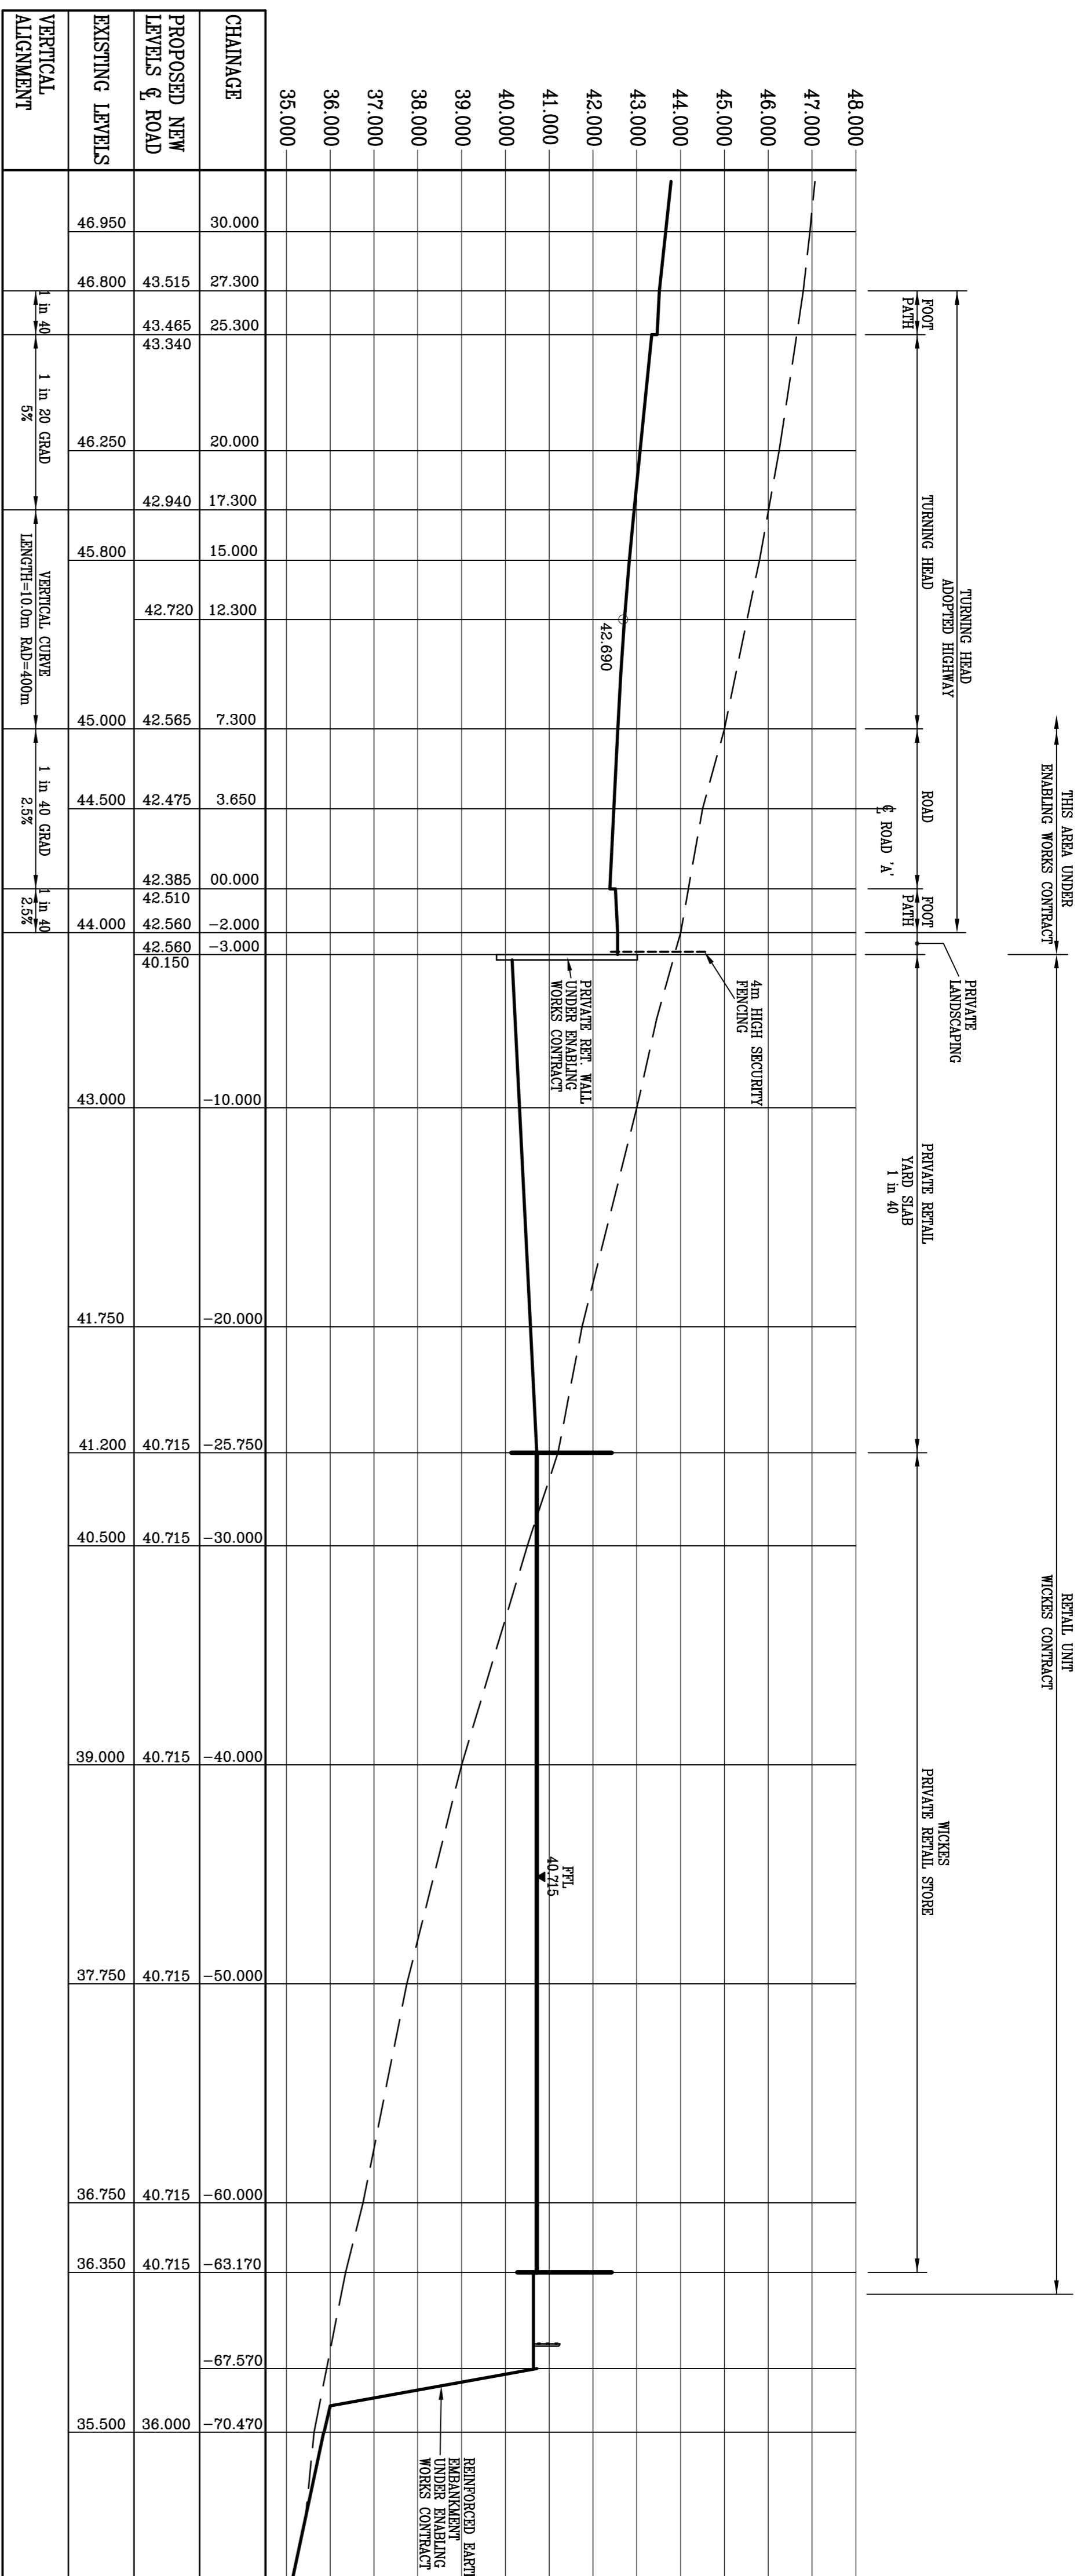

SECTION A - A ADOPTED TURNING HEAD LOCATION
1:200 HORIZONTAL 1:100 VERTICAL

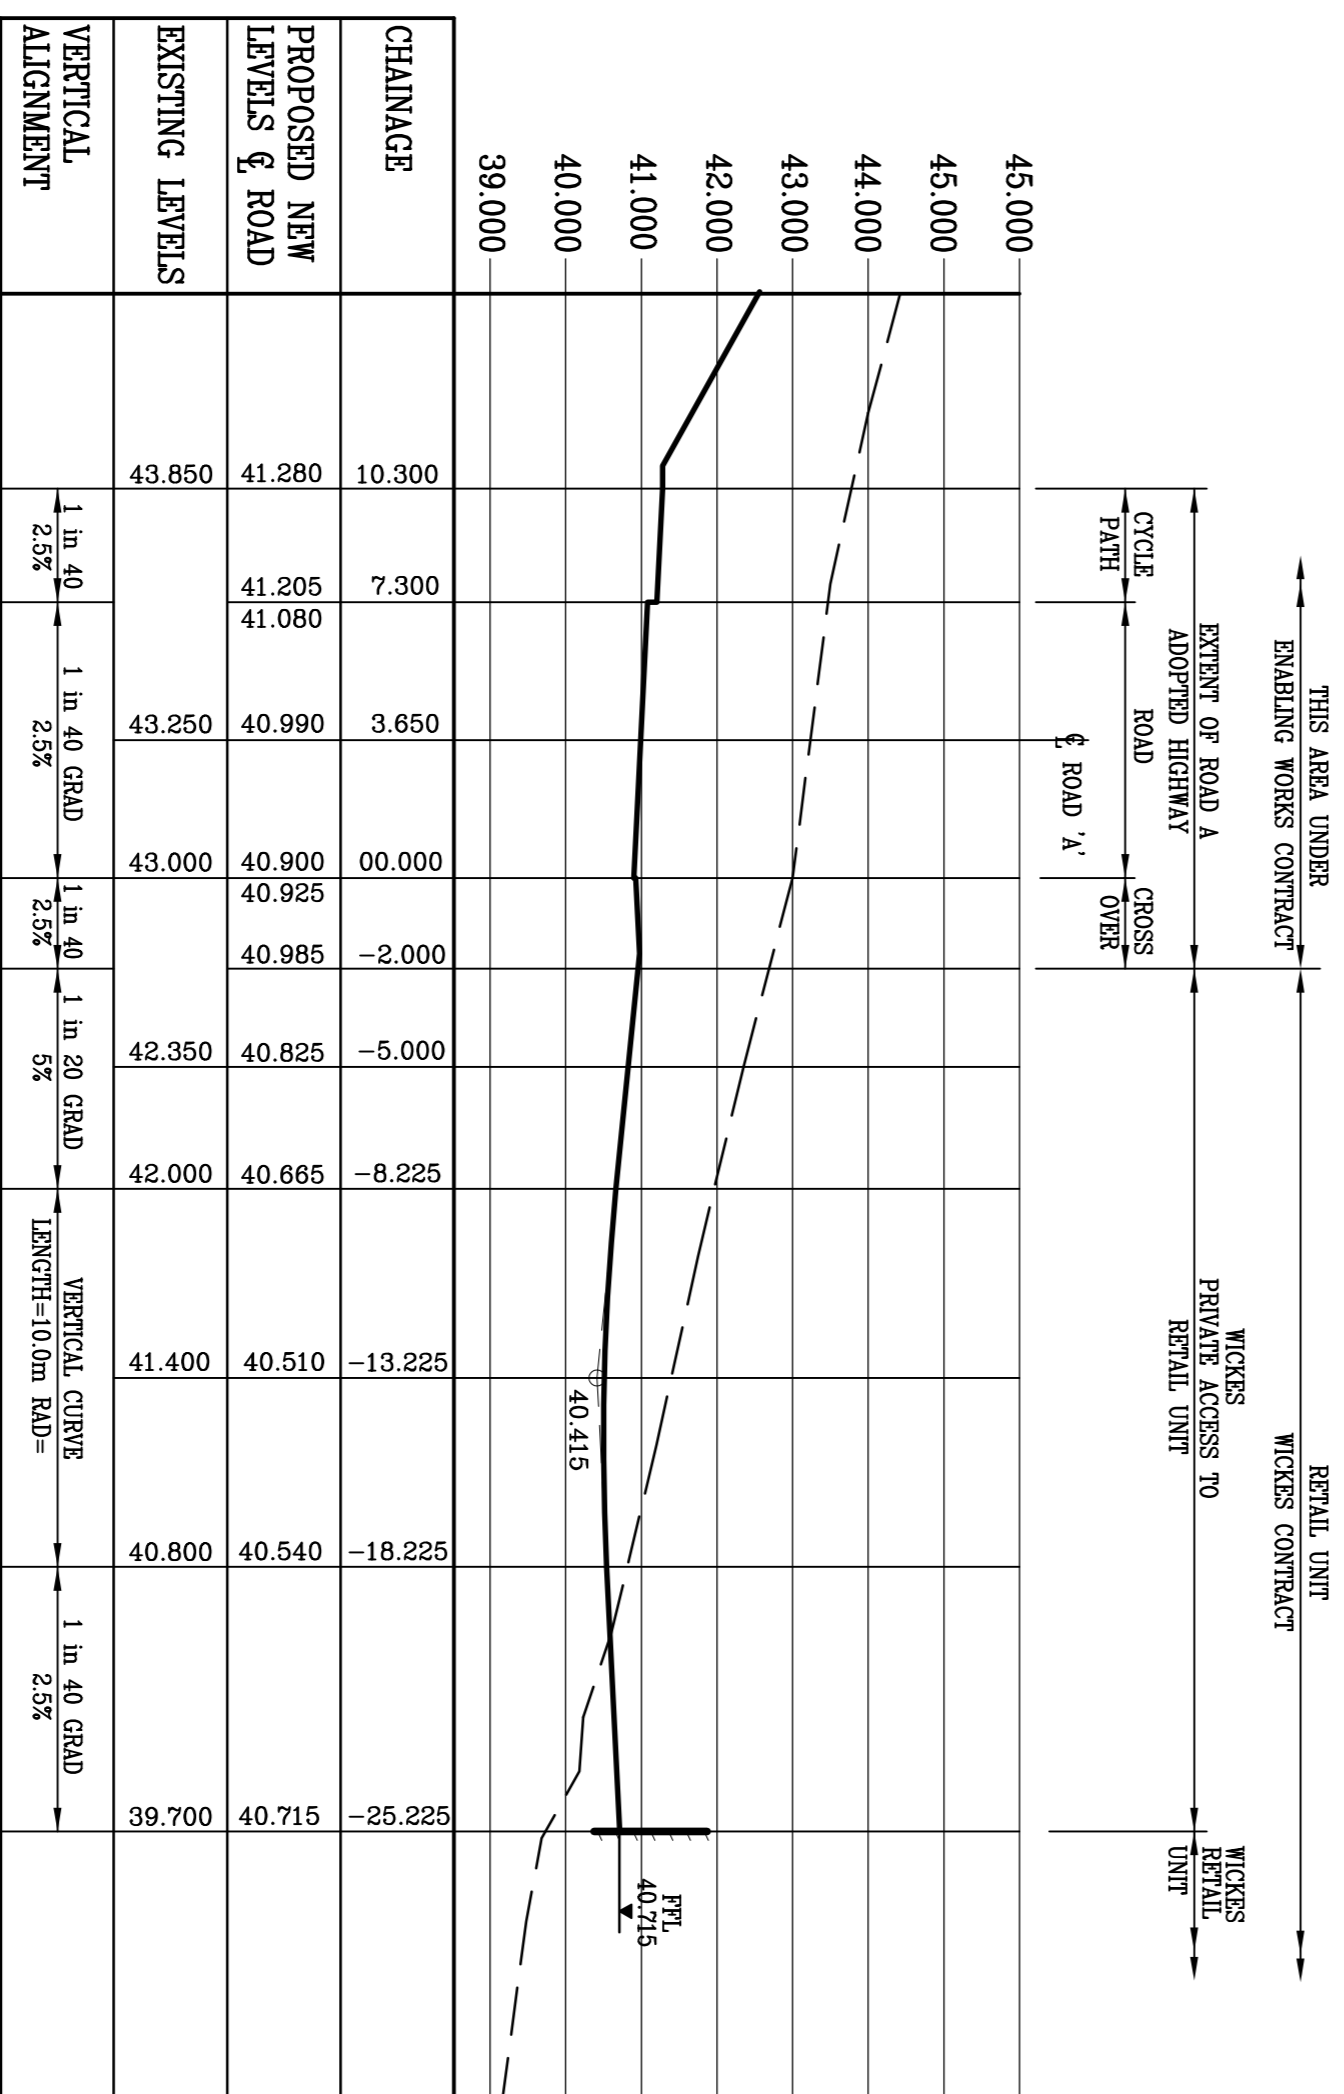

SECTION B - B ENTRANCE INTO RETAIL UNIT
1:200 HORIZONTAL 1:100 VERTICAL

Rev.	Date	Details	Initials
Revisions			
This drawing is copyright of TDA and must not be reproduced or transmitted in any form or by any means, electronic or mechanical, without the written permission of TDA. All dimensions on this drawing are to be worked from the engineer's proceedings.			

TDA
TDA HILL HOUSE
TORQUAY TQ2 5QW TEL: 01803 207948
enquiries@tda.co.uk www.tda.co.uk



PRELIMINARY

Client: TDA Date of Issue: 18 MAY 2021

Project: PROPOSED RETAIL UNITS
1:200 HORIZ
LAND AT EDGINSWELL OFF
ORCHARD WAY, TORQUAY
Scale: A1
Drawing No: A1

Author: JW
Checked: JW

3467. ENG. 101 P

This drawing is the copyright of TDA and must not be reproduced or transmitted in any form or by any means, electronic or mechanical, without the written permission of TDA. All dimensions on this drawing are to be worked from the engineer's proceedings.