


No.	Date	

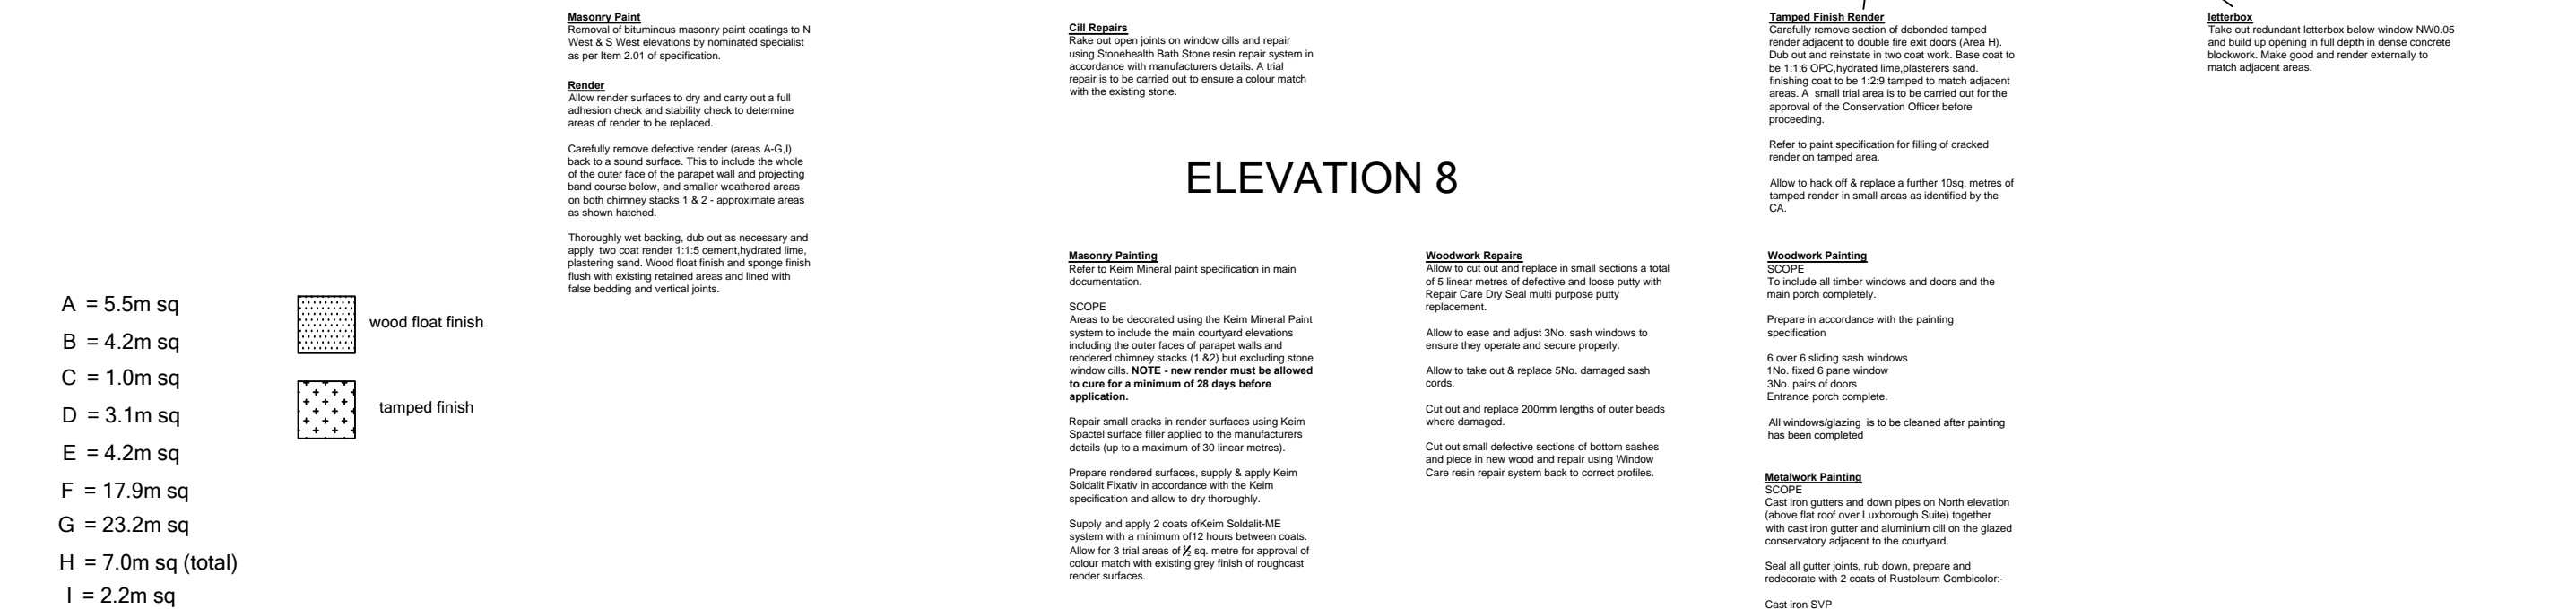

A = 5.5m sq
B = 4.2m sq
C = 1.0m sq
D = 3.1m sq
E = 4.2m sq
F = 17.9m sq
G = 23.2m sq
H = 7.0m sq (total)
I = 2.2m sq

wood float finish

tamped finish

A = 5.5m
B = 4.2m
C = 1.0m
D = 3.1m
E = 4.2m
F = 17.9n
G = 23.2n
H = 7.0m
I = 2.2m



Infrastructure and Assets
Civic Offices,
Swindon, SN1 2JH
Tel: 01793 445500

Housing and Property Services

Project: Lydiard House
Courtyard Area

Title: Elevation 8

Scale: 1:50 @A1		Date: Jun 19	
Group: SW	Drawn: SJL		Checked:
Drawing no.: LP - 08			Revision: