




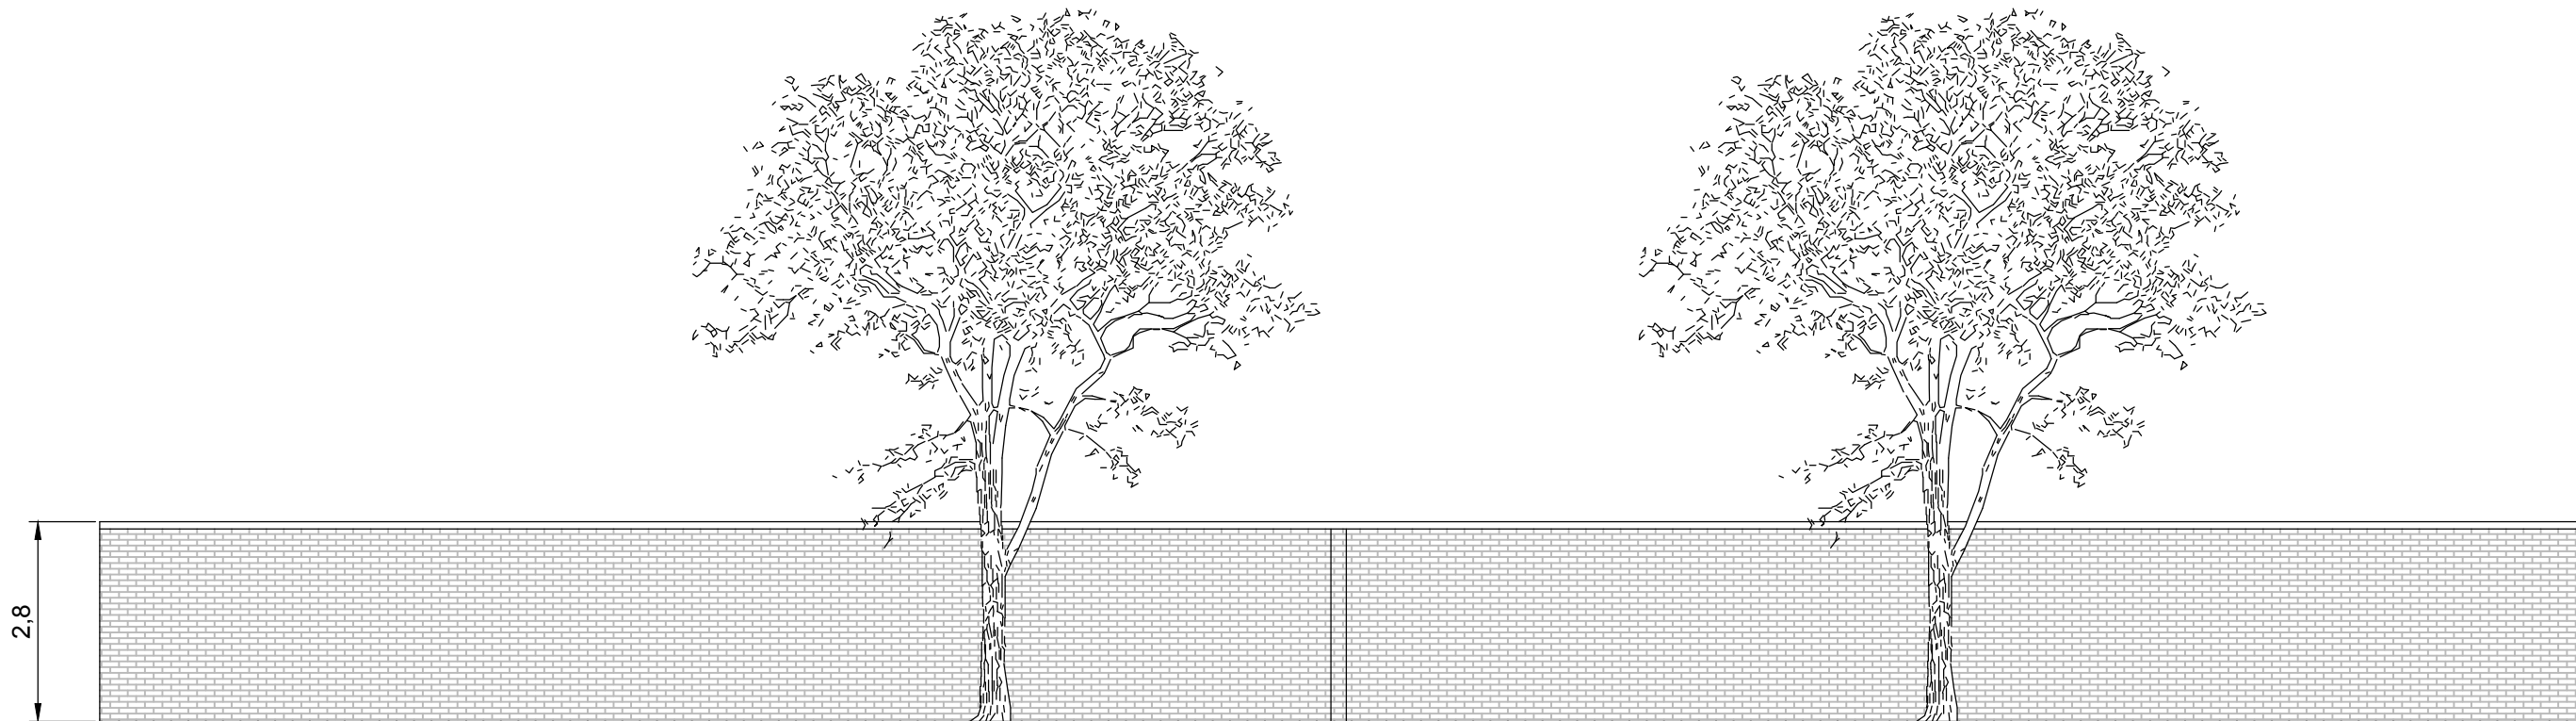

Existing Elevation A

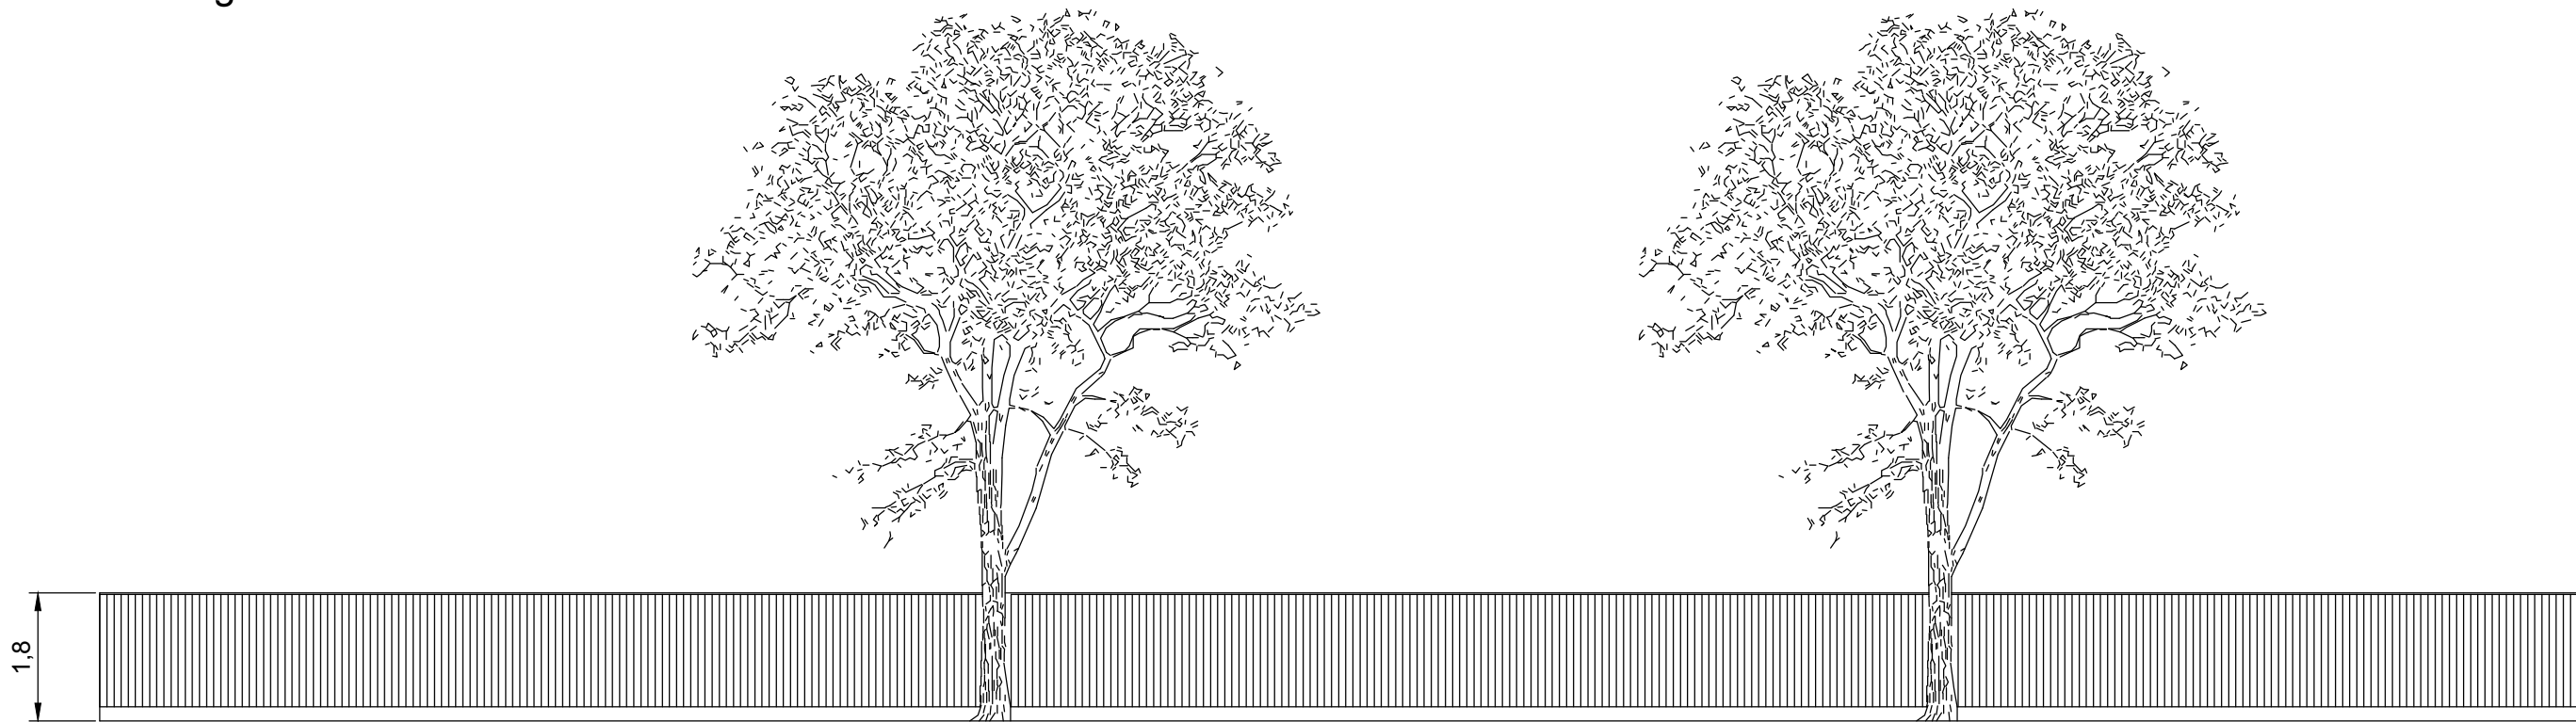


Proposed Elevation A

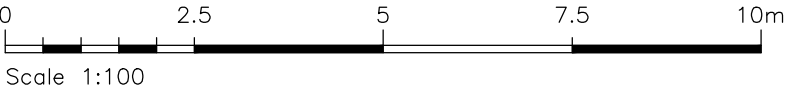

Scale 1:100

REV.	DATE	DETAILS	BY
© Crown Copyright and database right 2011. Ordnance Survey 100019348			

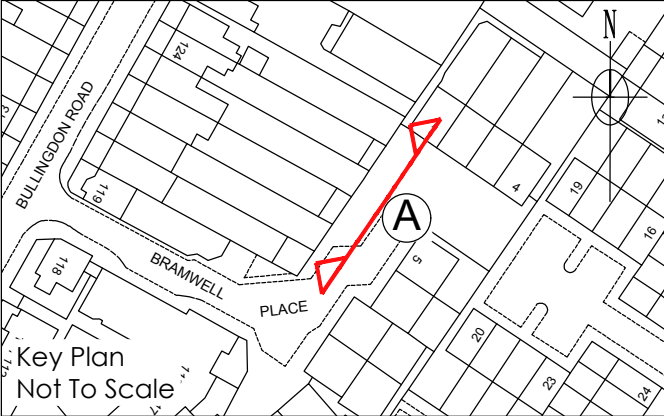

Oxford City Council
Housing & Property Services
St Aldate's Chambers
St Aldate's
OXFORD
OX1 1DS

Tel. 01865 249811
DDI. 01865 25****

www.oxford.gov.uk



PROJECT TITLE
Bramwell Place, Oxford

DRAWING TITLE
Existing and Proposed Elevation

DRAWN BY J.Axford	CHECKED BY C.Scott	APPROVED BY
DATE 14/06/2019	DATE 14/06/2019	DATE
SCALE 1/100 @ A3	PROJECT NUMBER	STATUS Planning
DRAWING IDENTIFIER OXF-OCC-BPL-ZZ-AR-DR-00003		SUITABILITY S3
FILE PATH M:\Housing-Services\Property Services\PS Individual Staff Folders\J Axford\Projects\Housing\Bramwell Place\Bramwell Place.dwg		REVISION P01

