


Detail 1

E+M Comments 01/11/2017 -AB

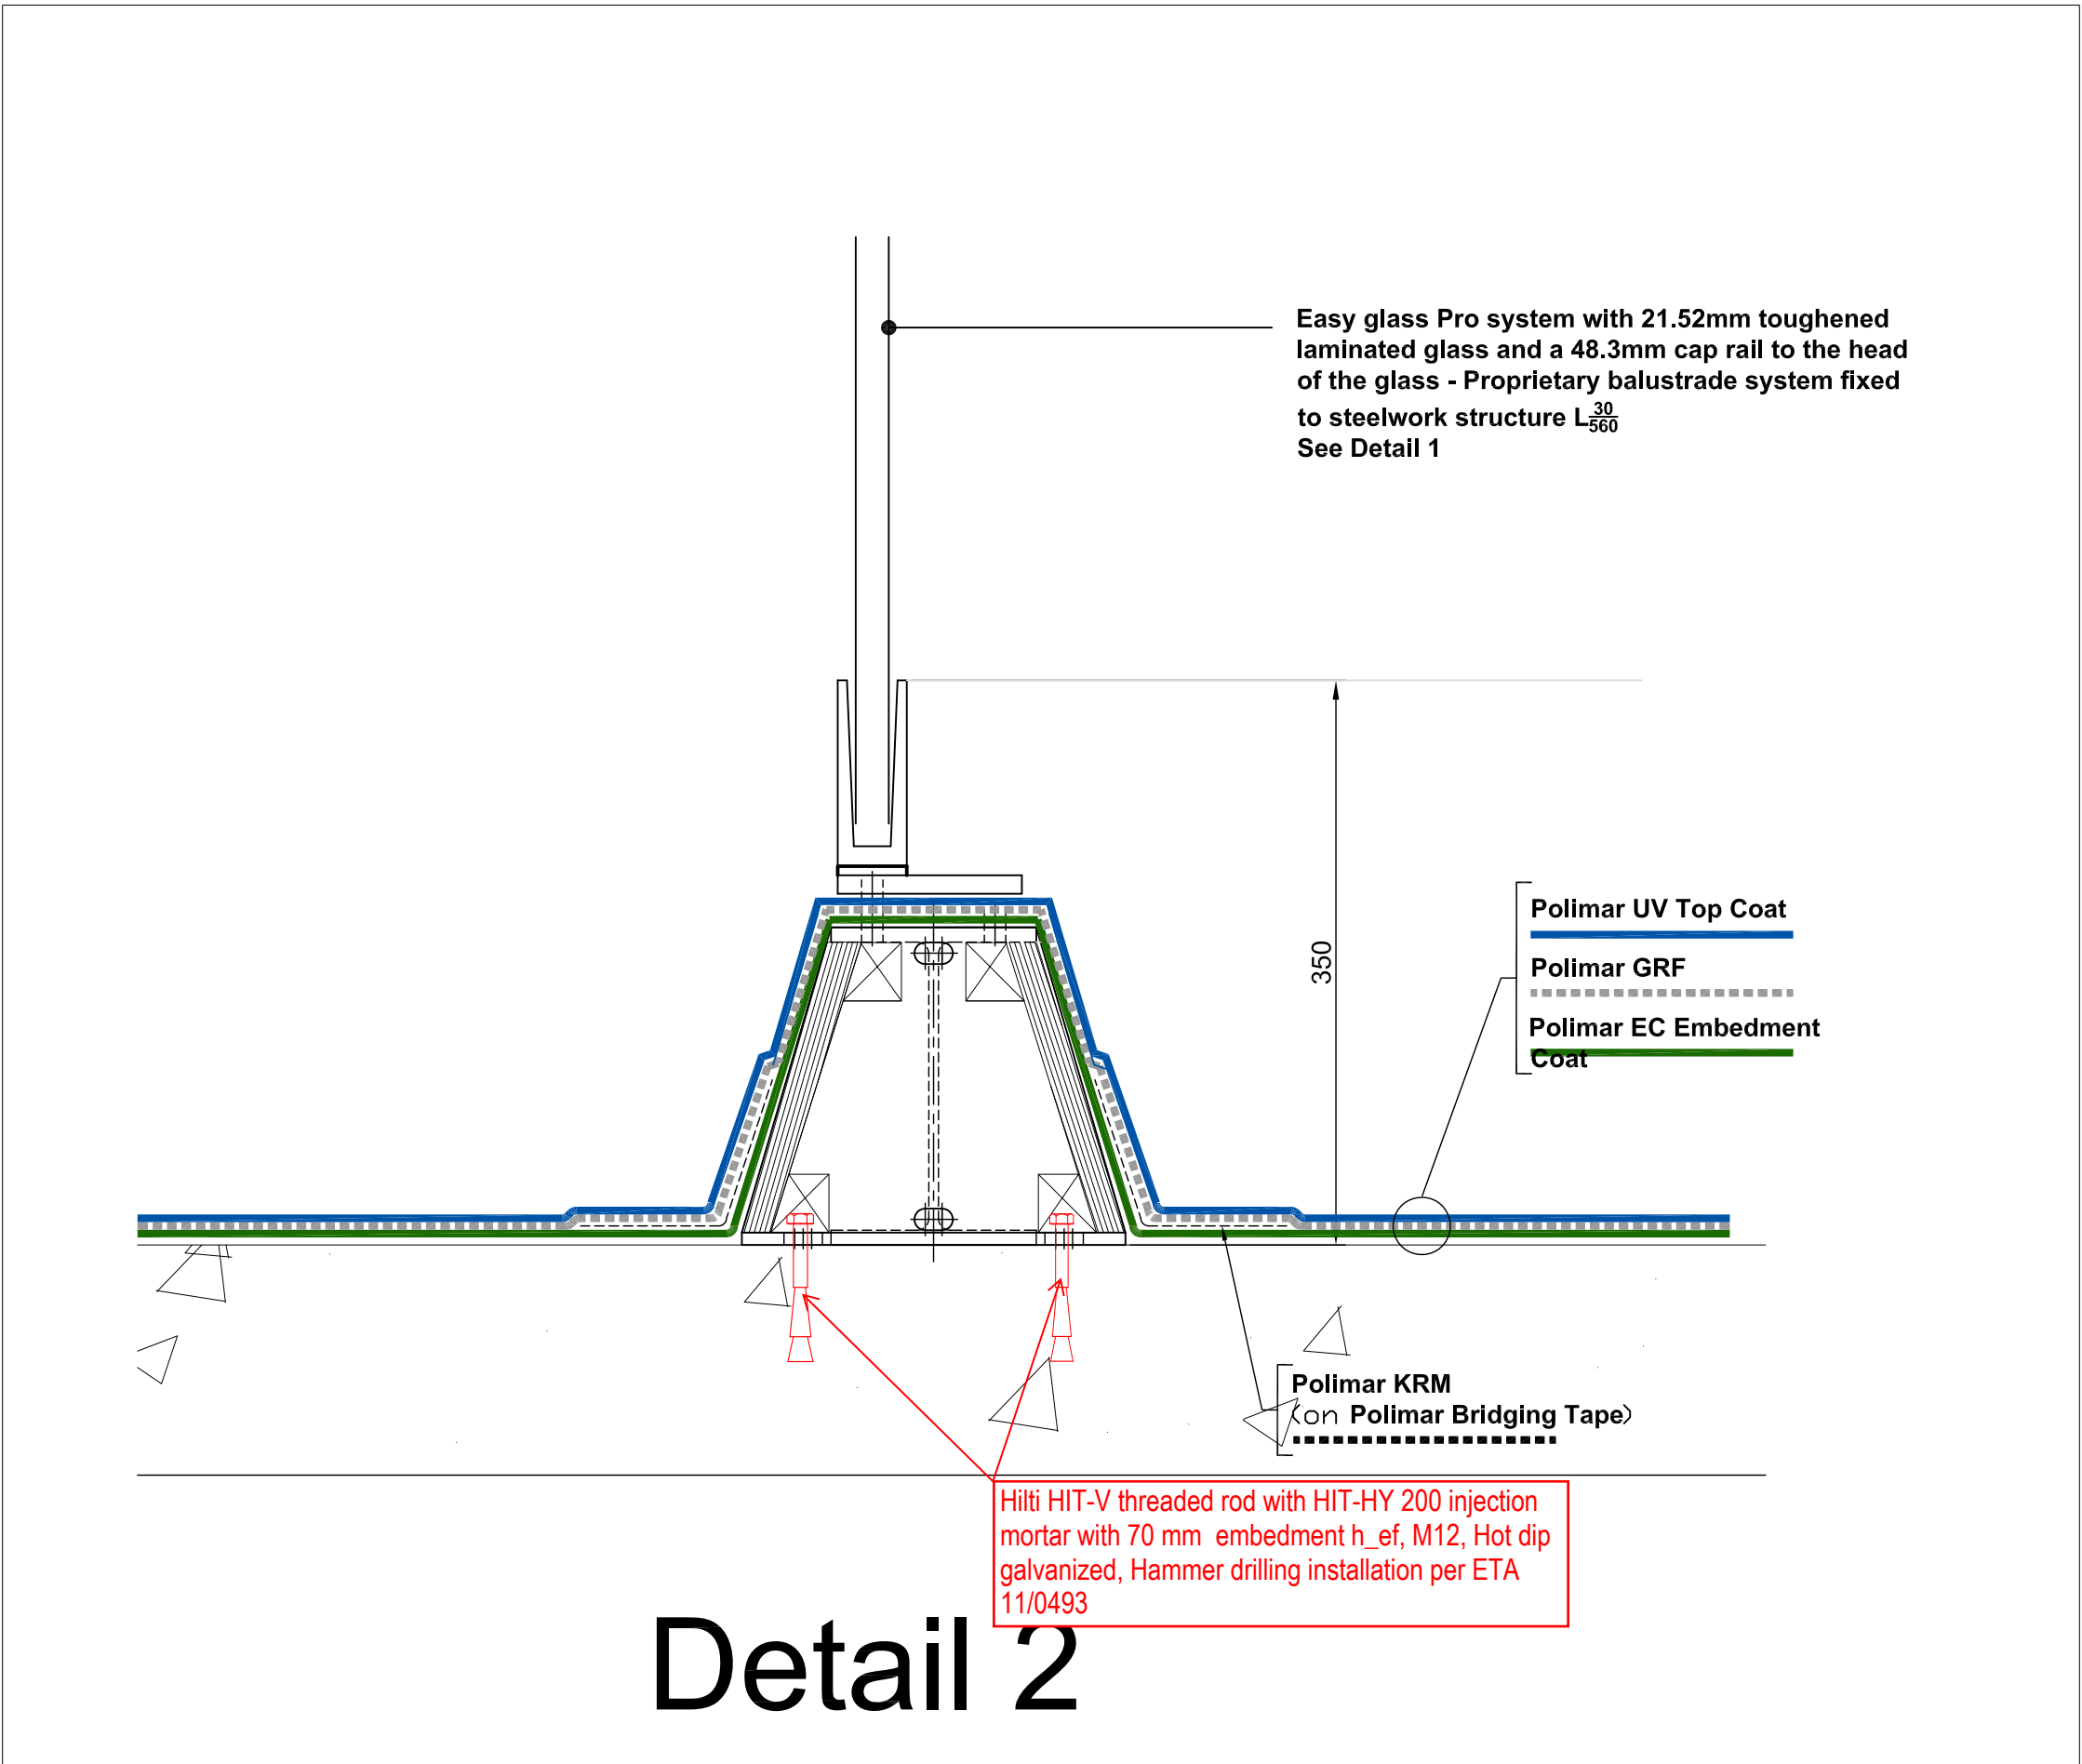

Detail 2

Finance Code

Scale Bar @ 10mm spaces Original drawing size (A1)

Contractor is to check all dimensions prior to fabrication or construction on site.

Revision Status:	Description:	Date/ Initials:

Purpose of Issue:

TENDER



Simon Kwong Director of Property Services

Highbury House
5 Highbury Crescent, London N5 1RN

Project
Refurbishment of 49-59 Old Street

Drawing
Balustrade, Decking & Waterproofing Details

Scale: 1:5

Date: Sept 17

Drawn by: FM

Checked by: FM

Project No.	Discipline	Drawing No.	Revision Status
	Arch	A5.101	0

Xref's Path: