



Proposed Front Elevation

Kova Partition and door,
industrial style black framed
partitions as K30/10

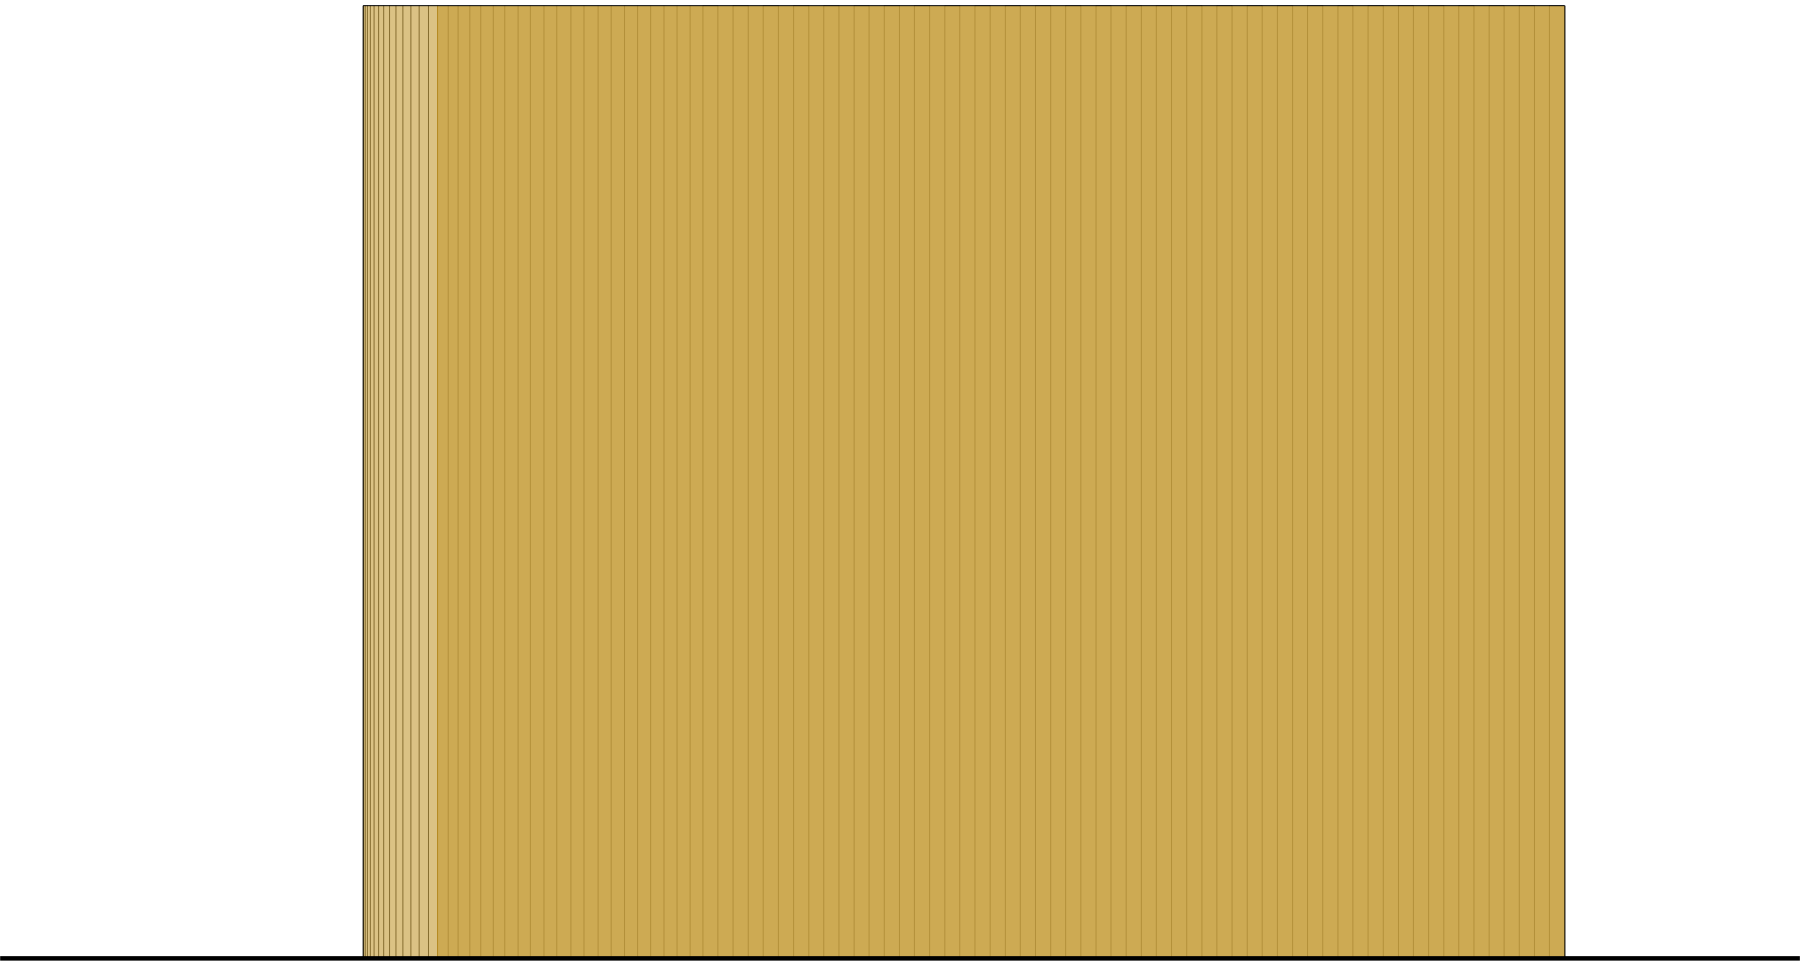


Proposed Side Elevation

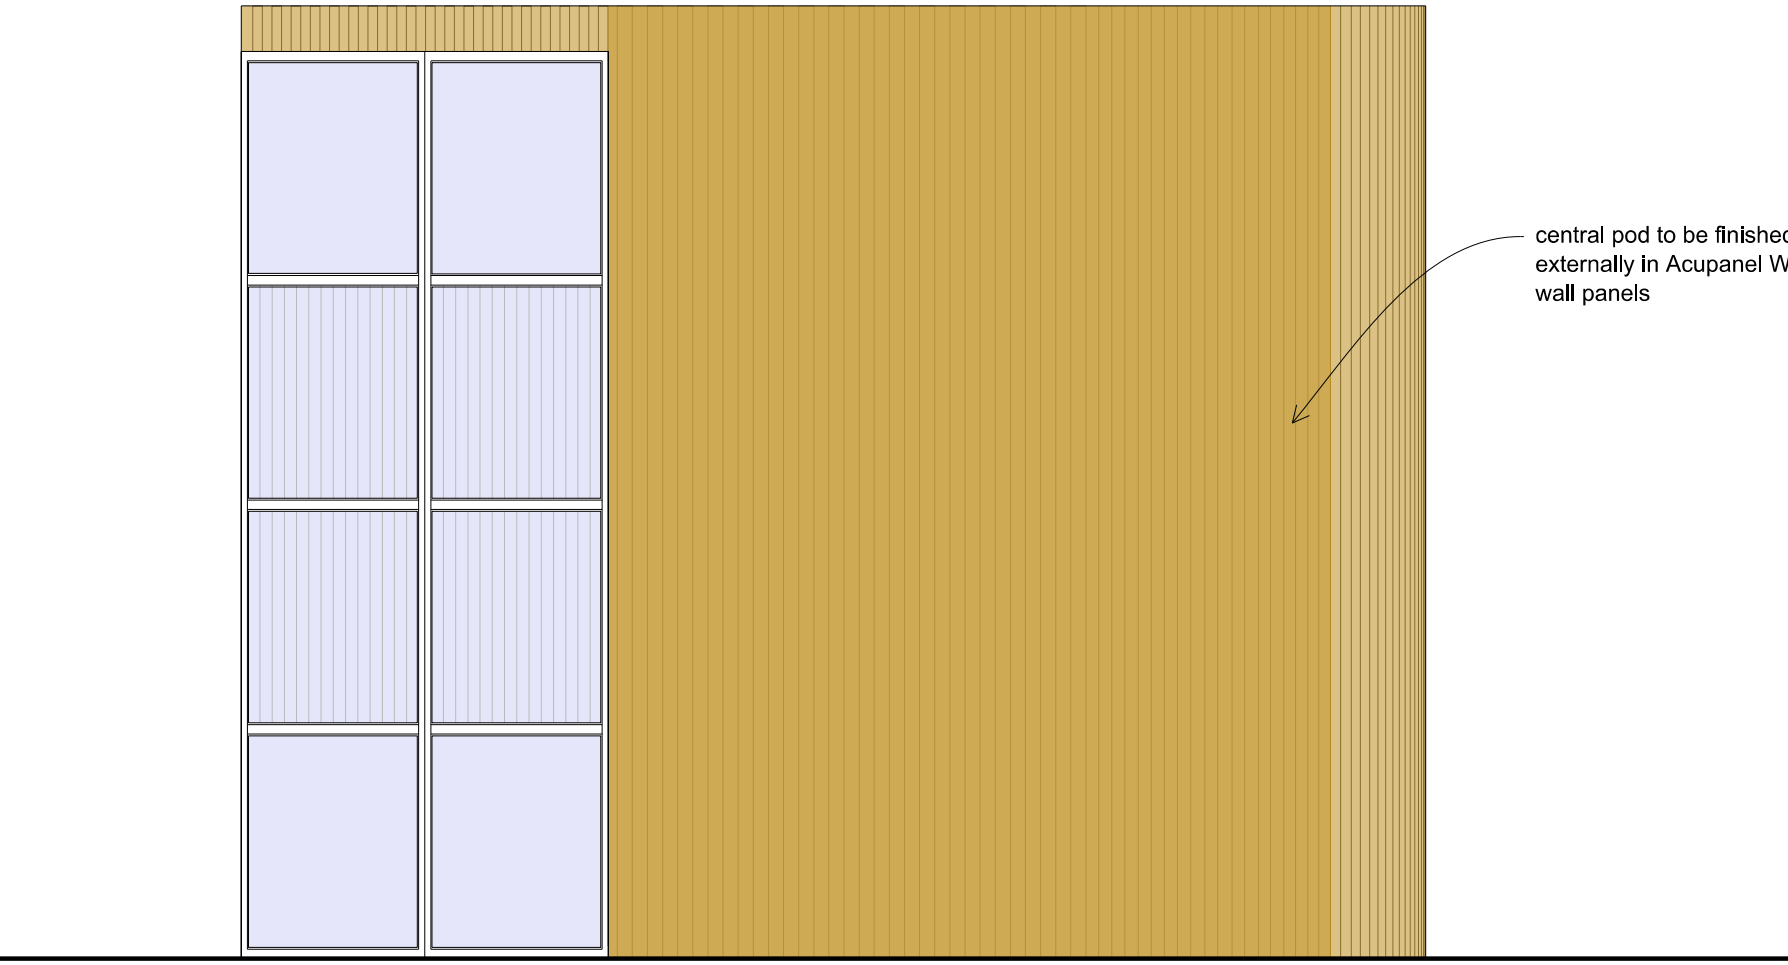

Proposed Side Elevation


central pod to be finished
externally in Acupanel Walnut
wall panels

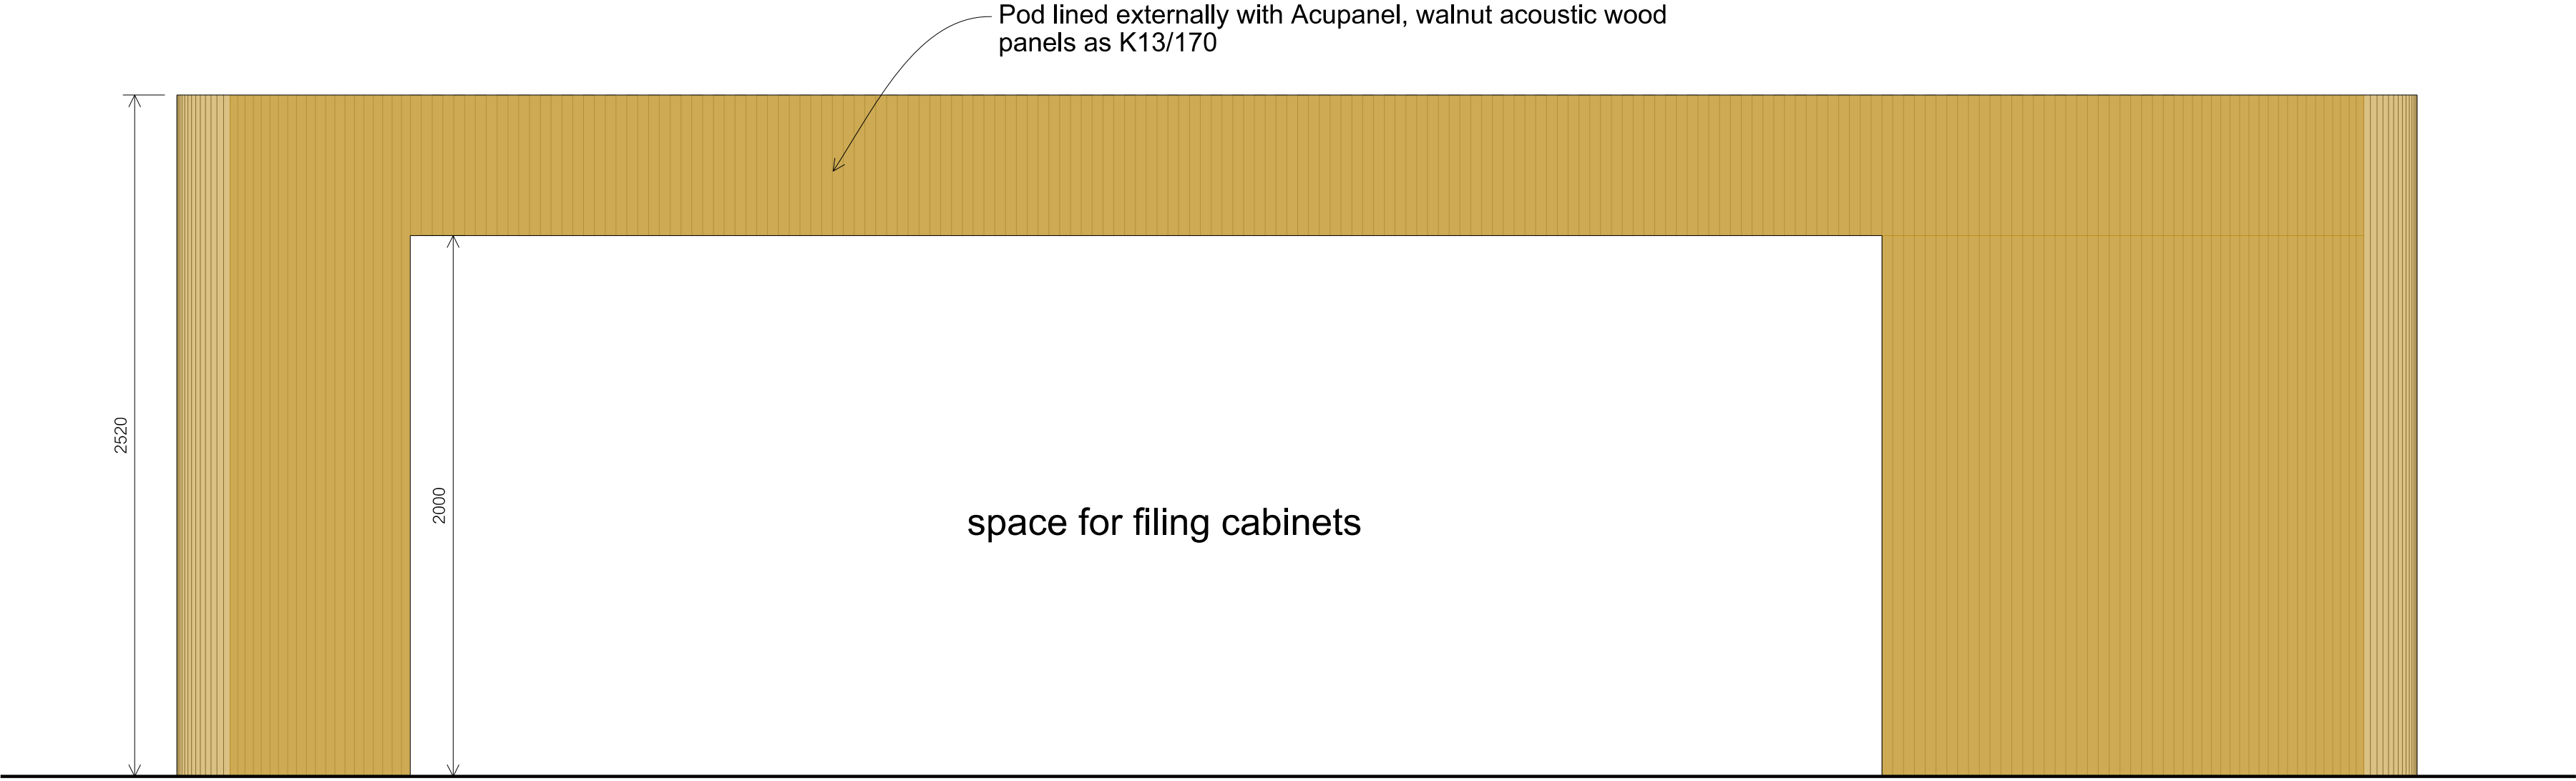

Proposed Rear Elevation

Pod lined externally with Acupanel, walnut acoustic wood
panels as K13/170

space for filing cabinets

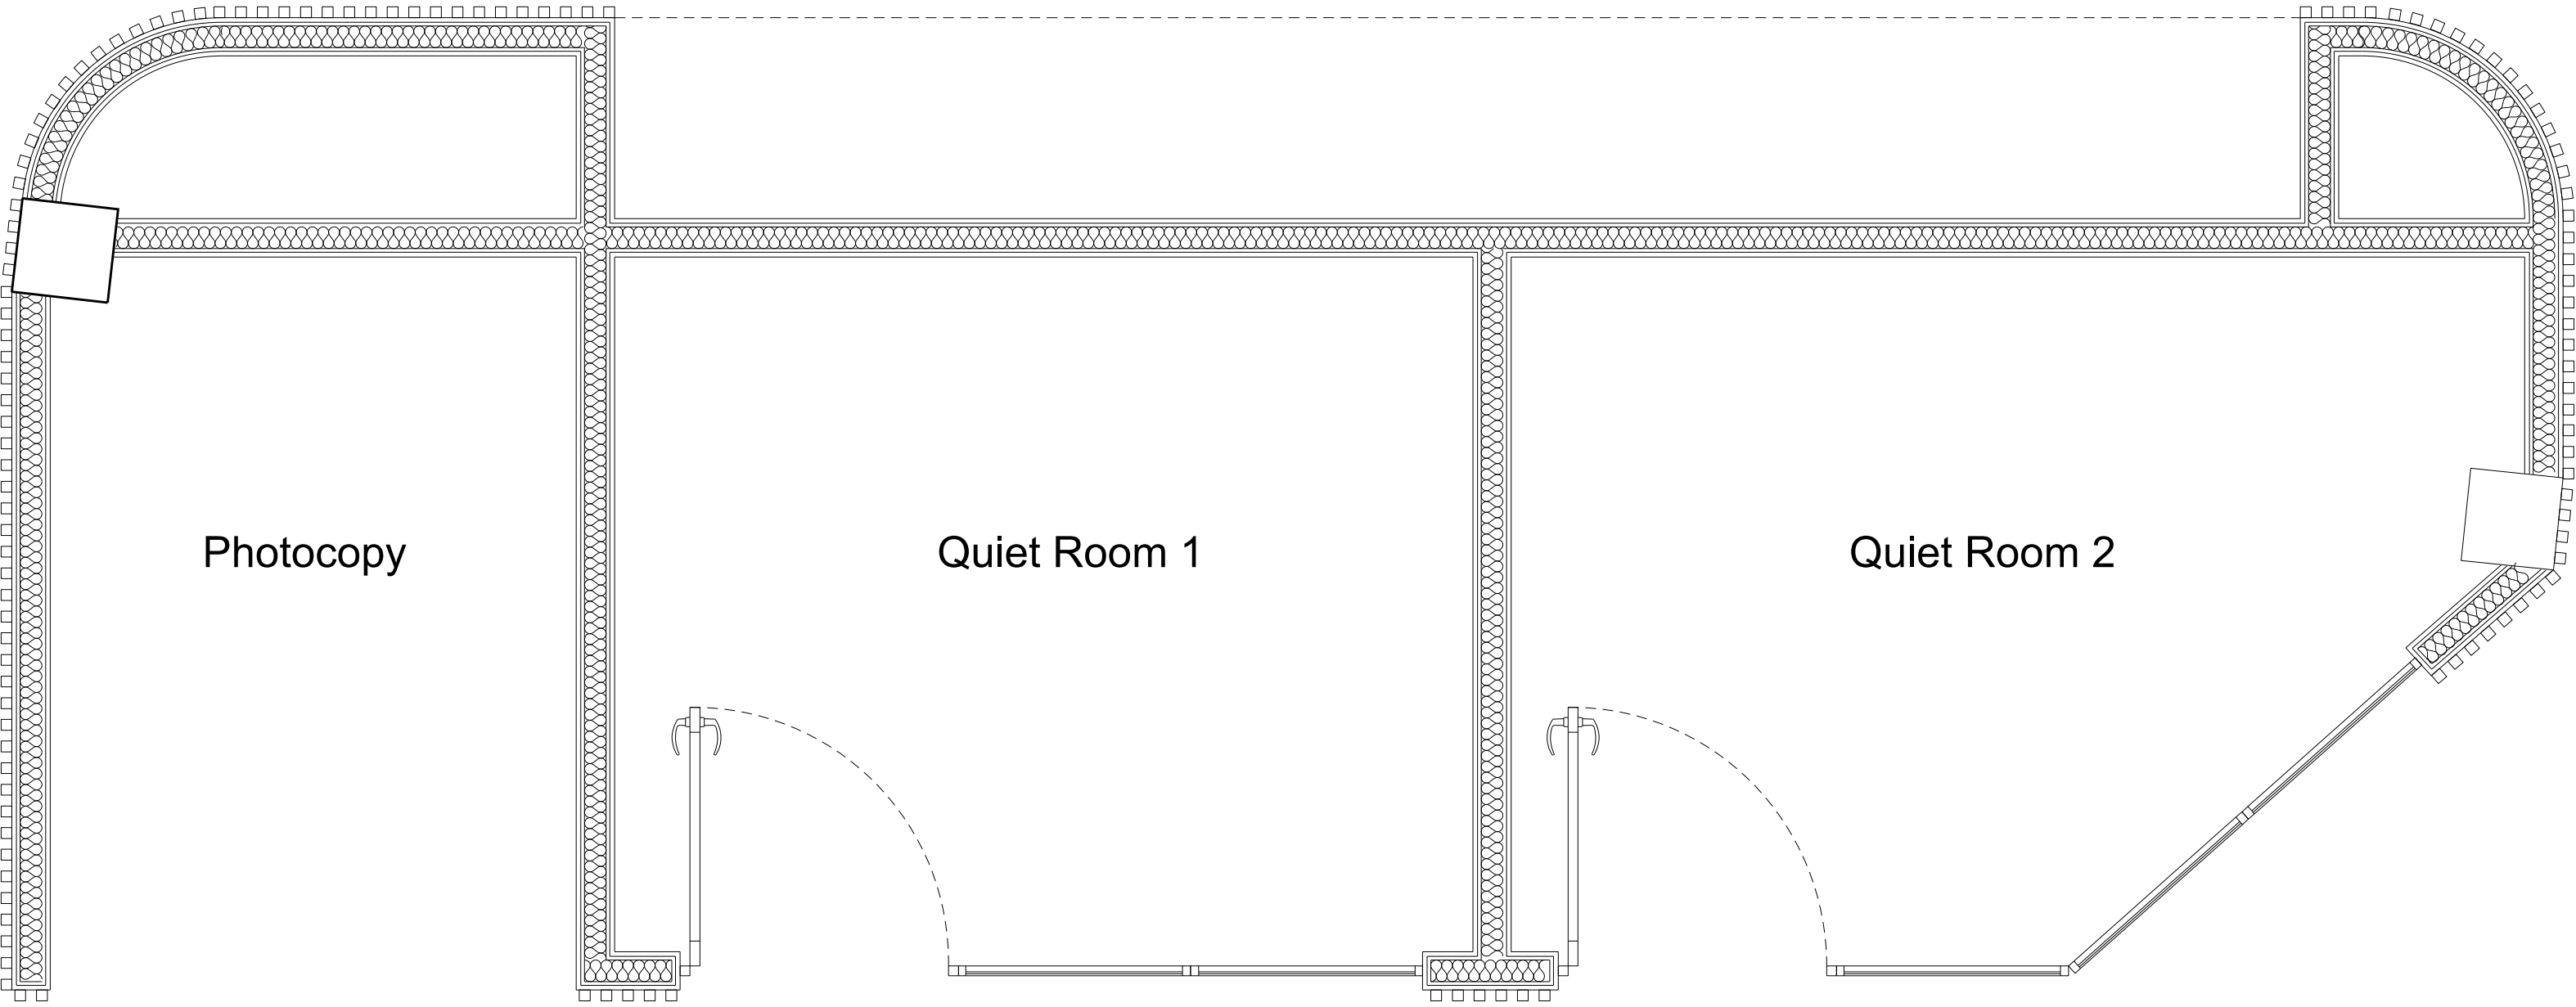

Central Pod Plan