



Drawing extracts from
916/745W400 Deck Layout


Works are proposed to the original
bridge constructed around 1972. No
works are proposed to the adjacent
2013 construction

Surfacing works will include the
removal and reinstatement of
embedded traffic signal circuitry

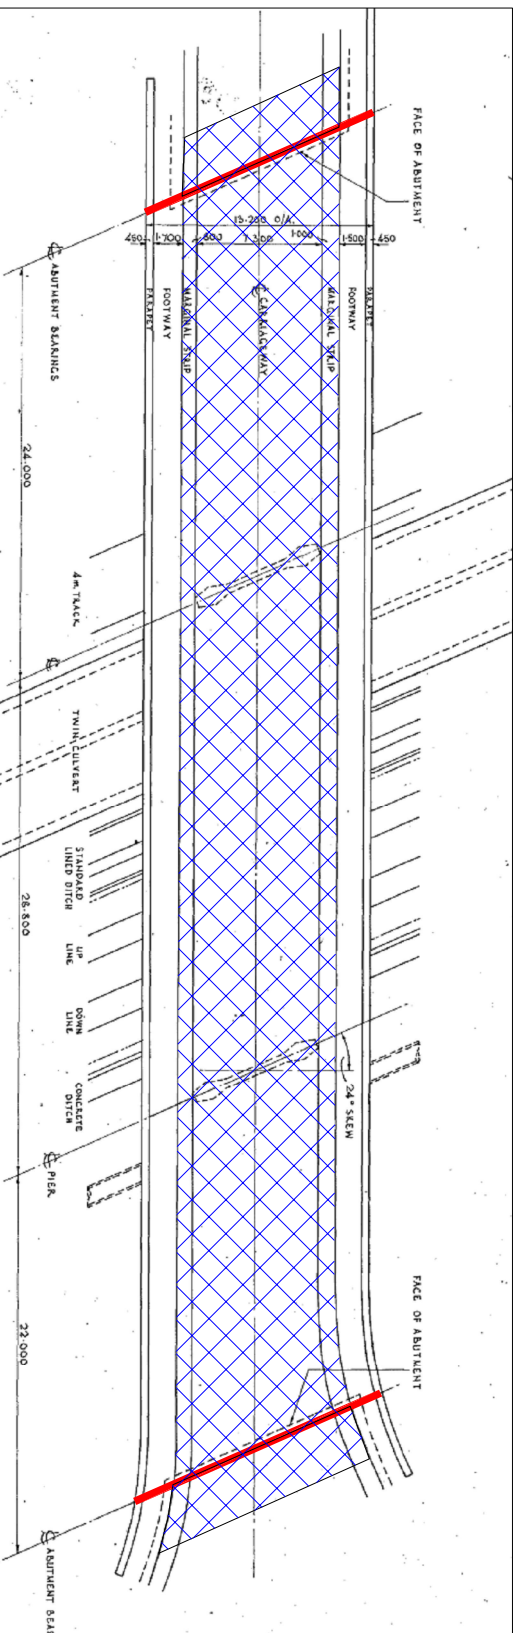

KEY

 Proposed carriageway resurfacing
extent terminating nom. 2m beyond
joints, exact limit to be agreed

 Proposed joint refurbishment

REVISIONS	
no.	date

NOTES	
no.	details

drawn	scale(s)
CP	nts
checked	date
	Apr 2023



TORBAY
COUNCIL

SCHEME TITLE
1120 Edginswell Bridge
Torquay

DRAWING TITLE
Detail of Proposed Surfacing
and Joint Replacement

drawing number
3661-10/4/15-1120_04

REV -