




Proposed Elevation Location Plan

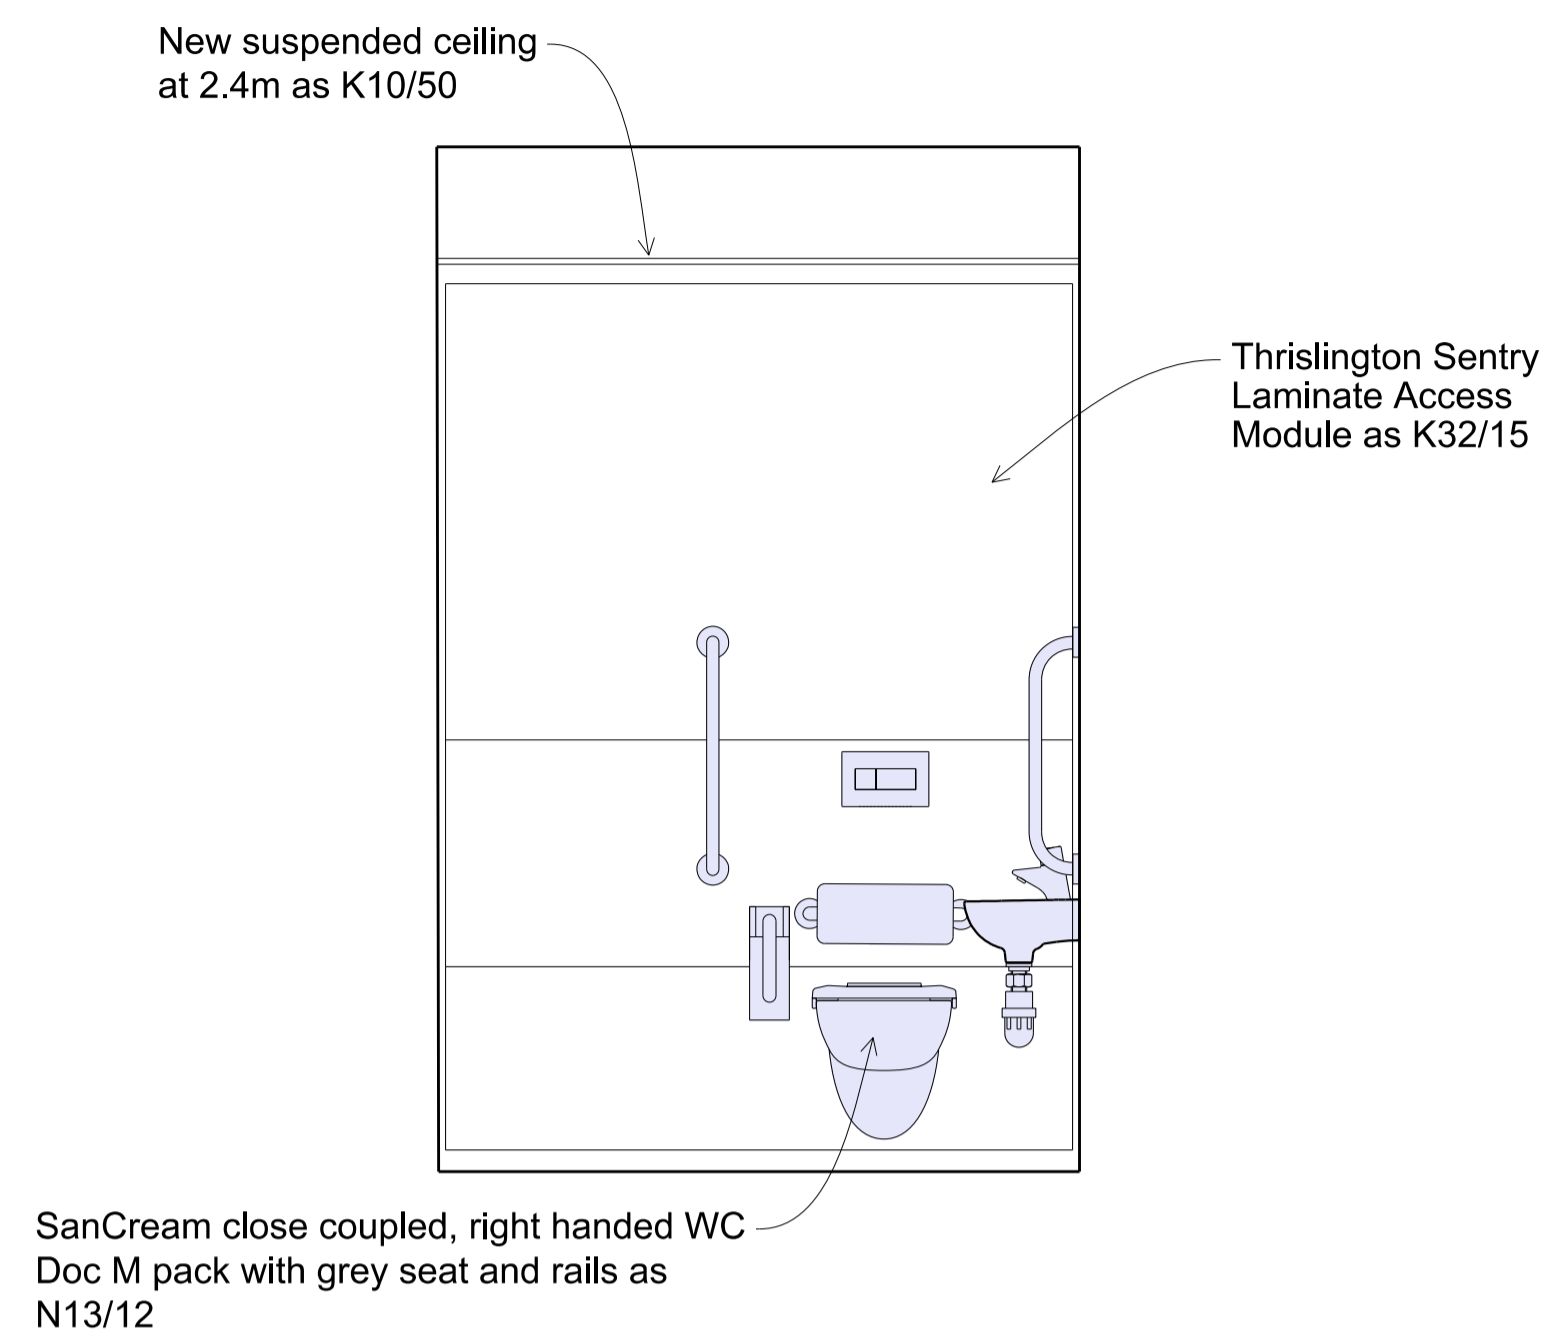


Proposed Elevation E1

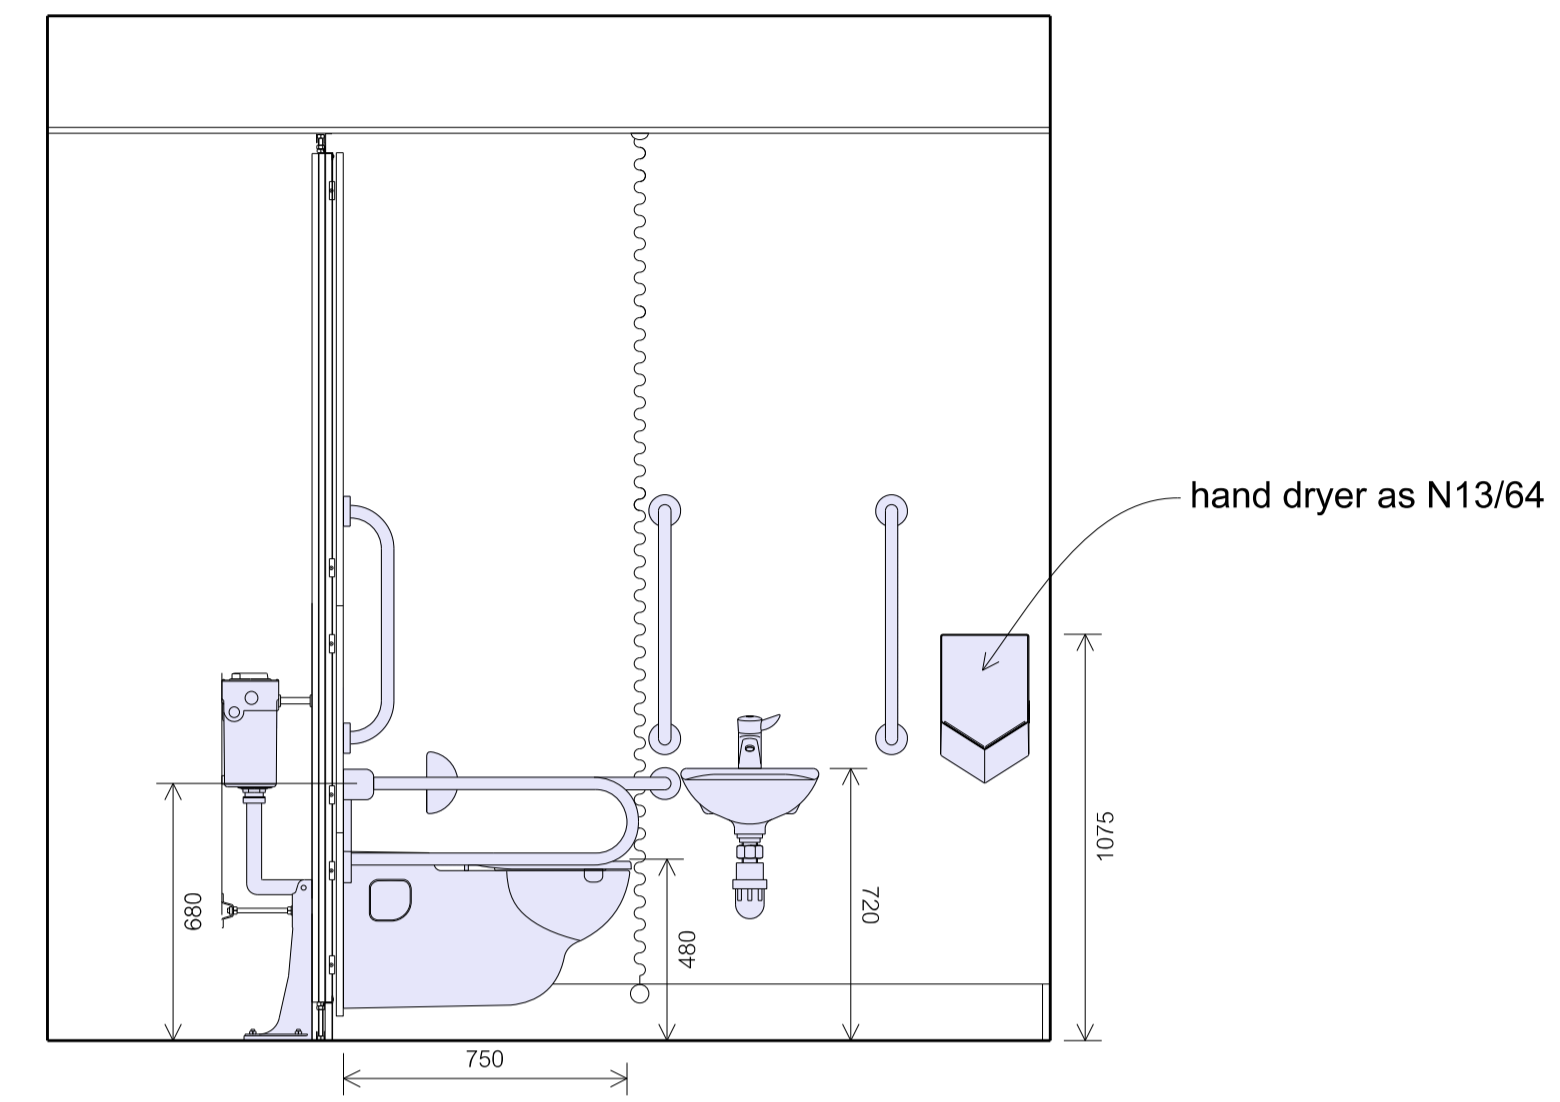

Proposed Elevation E2

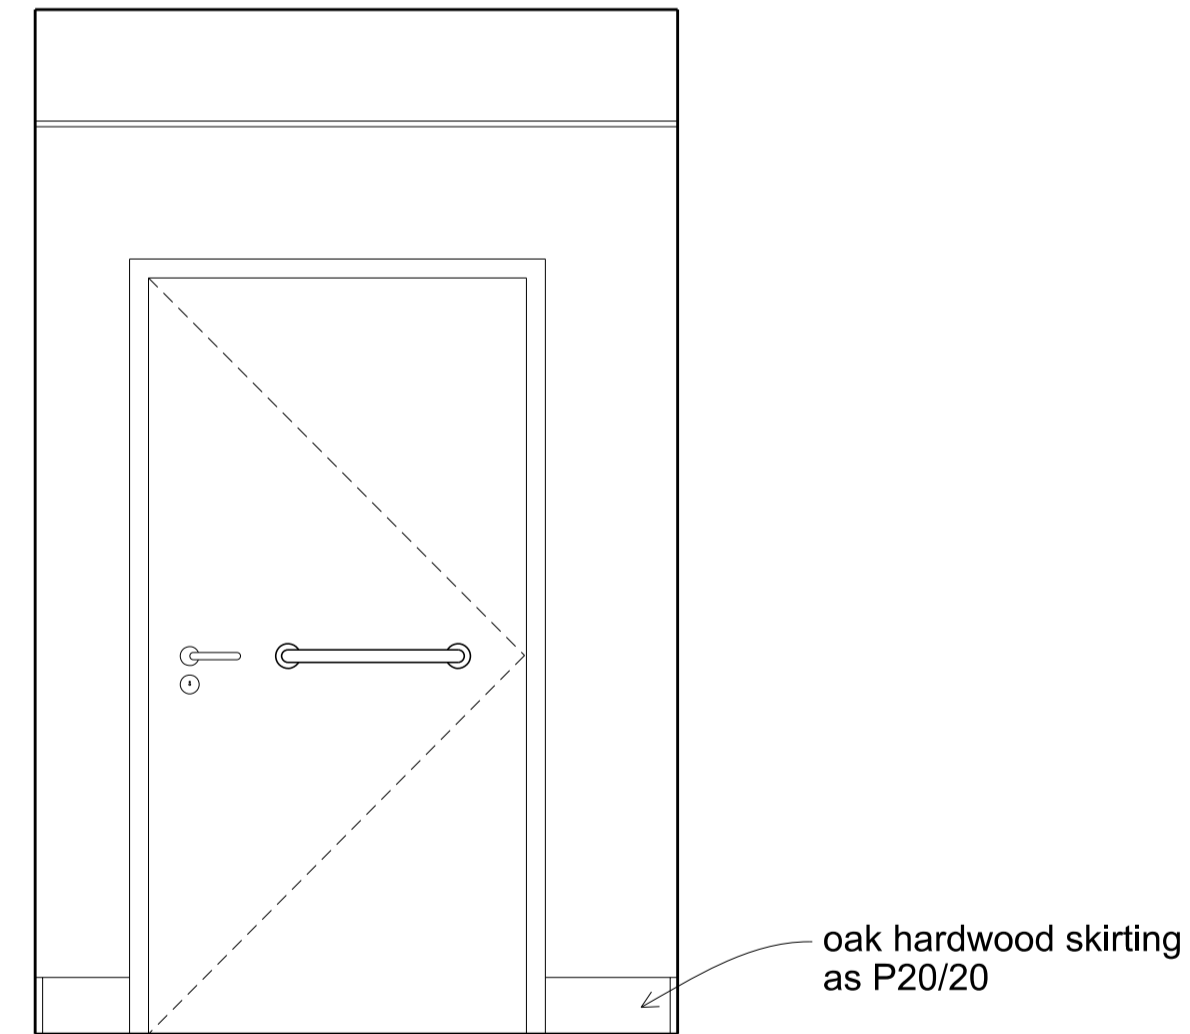

Proposed Elevation E3

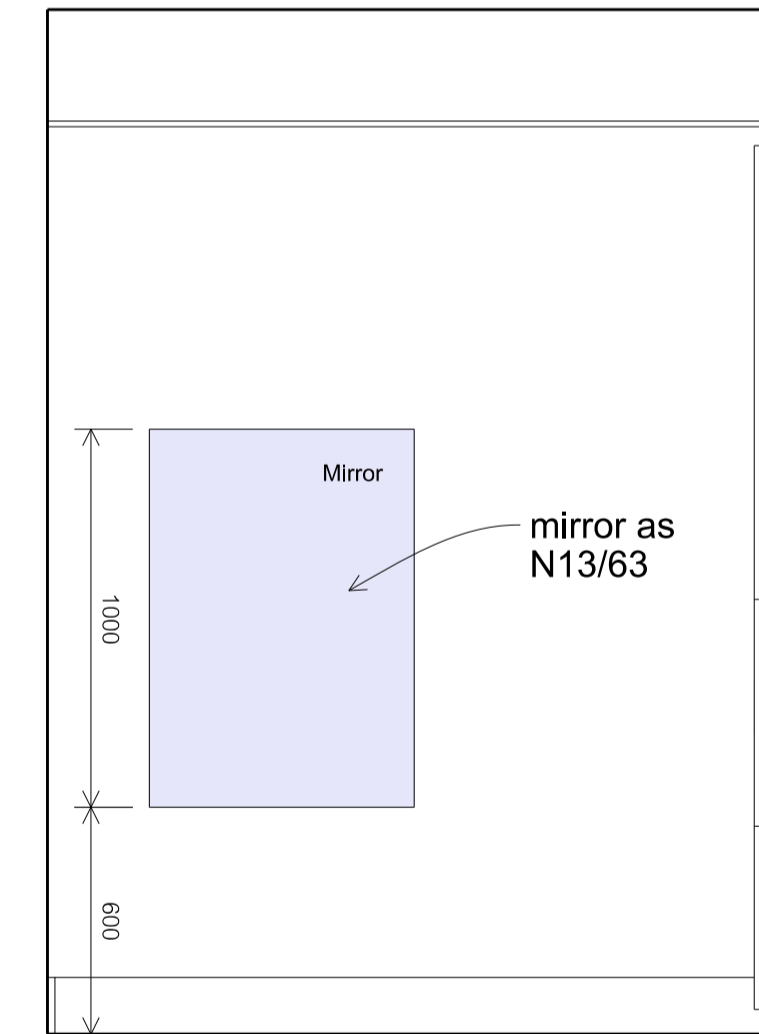

Proposed Elevation E4