




**Schedule of Accommodation**


Plots 1 & 2: 3 Bedroom, 4 Person Dwelling, 90m<sup>2</sup>

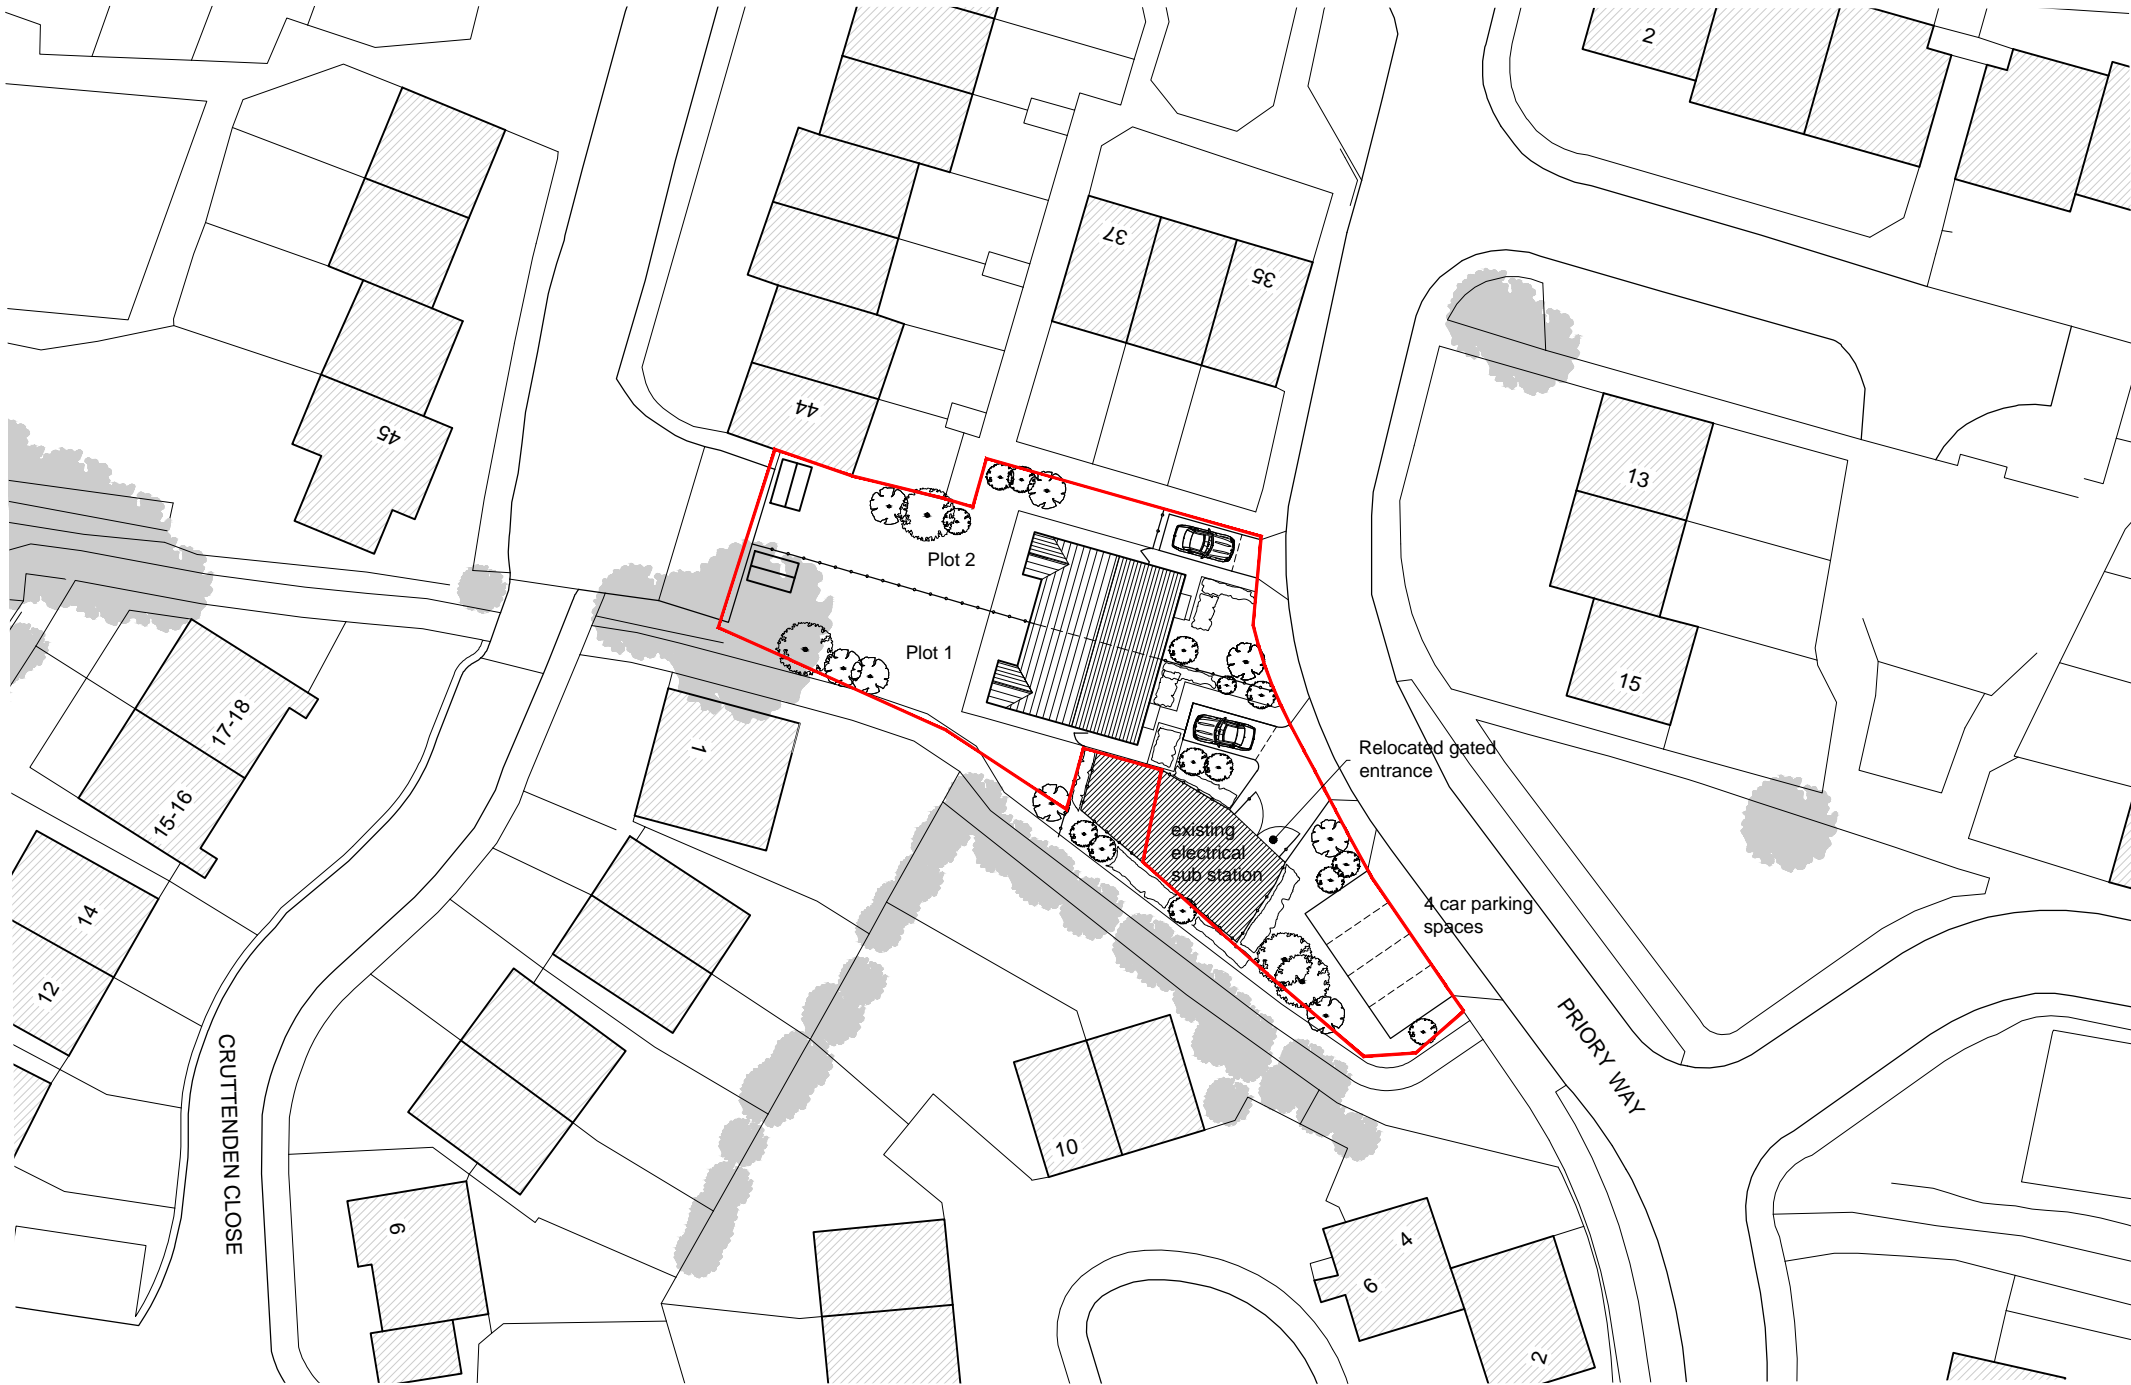

Note:  
Reproduced from Ordnance  
Survey Superplan Data © Crown  
copyright.  
All rights reserved  
RDA Consulting Architects (Kent) Ltd  
Licence Number 100020449

**SITE LAYOUT PLAN**  
Scale 1:500

D	House amended	01/10/15
C	Houses amended	15/09/15
B	Reverted to previous parking layout	
A	Parking spaces added	09/06/15

	CLIENT Ashford Borough Council		Mark	Revision	Date
	TITLE/PROJECT Site 2, Land adjacent 35 Priory Way, Tenterden, Kent		Drawing Issue Status PLANNING		P
			Date 27/11/12		Revision D
	A3 Scale 1:500		Drawing Number 12.138 - 20		Project Sheet
RDA Architects : Chartered Architects Evegate Park Barn, Evegate, Smeeth, Ashford, Kent, TN25 6SX Tel: 01303 814455 e-mail: rda@rdaarchitects.co.uk					
© RDA Architects					