


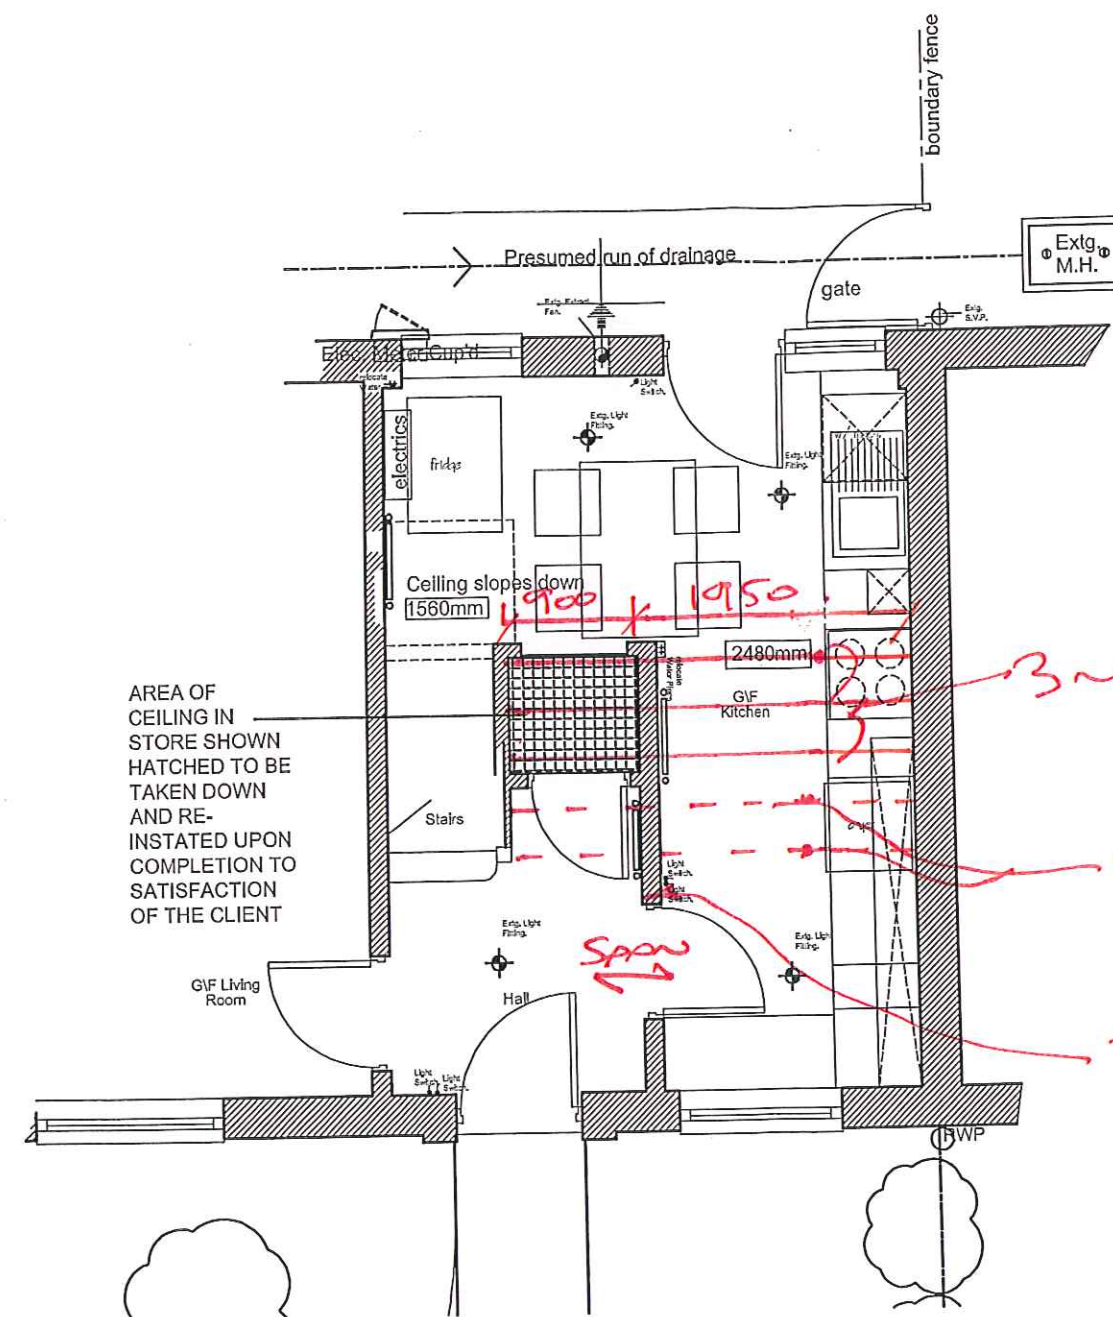

EXISTING PLAN

Do not scale

Use only written dimensions. All dimensions must be verified prior to the works being put into hand and any discrepancies reported to the originator

HEALTH & SAFETY INFORMATION
(Refer to Pre-Tender CDM Documentation)

Rev.	Details of Revision	Date	Initial
------	---------------------	------	---------



Derbyshire County Council
Corporate Property
Director of Property:-
Jeremy Goacher
Chatsworth Hall, Matlock, DE4 3FW
Tel. (01629) 580000
Fax. (01629) 536266

Partner Details

Project
Mrs B Dawson
77 Longmoor lane
Breaston, Derby
DE72 3BB

UPRN Number
826440

Drawing Number 826440/S/D100	Revision
---------------------------------	----------

Title
Ceiling removal in store
to investigate first floor
joist support.

Scale 1:50	Drawn AJH	Checked
Original Size A3	Date 26/05/16	Date

Status



INVESTOR IN PEOPLE