


NOTE:  
All steels and structural members including fixings to be specified and designed by Structural Engineer. Existing structure to be exposed and confirmed on site

Rev	Date	Description
XX	XX:XX:XX	XXXX

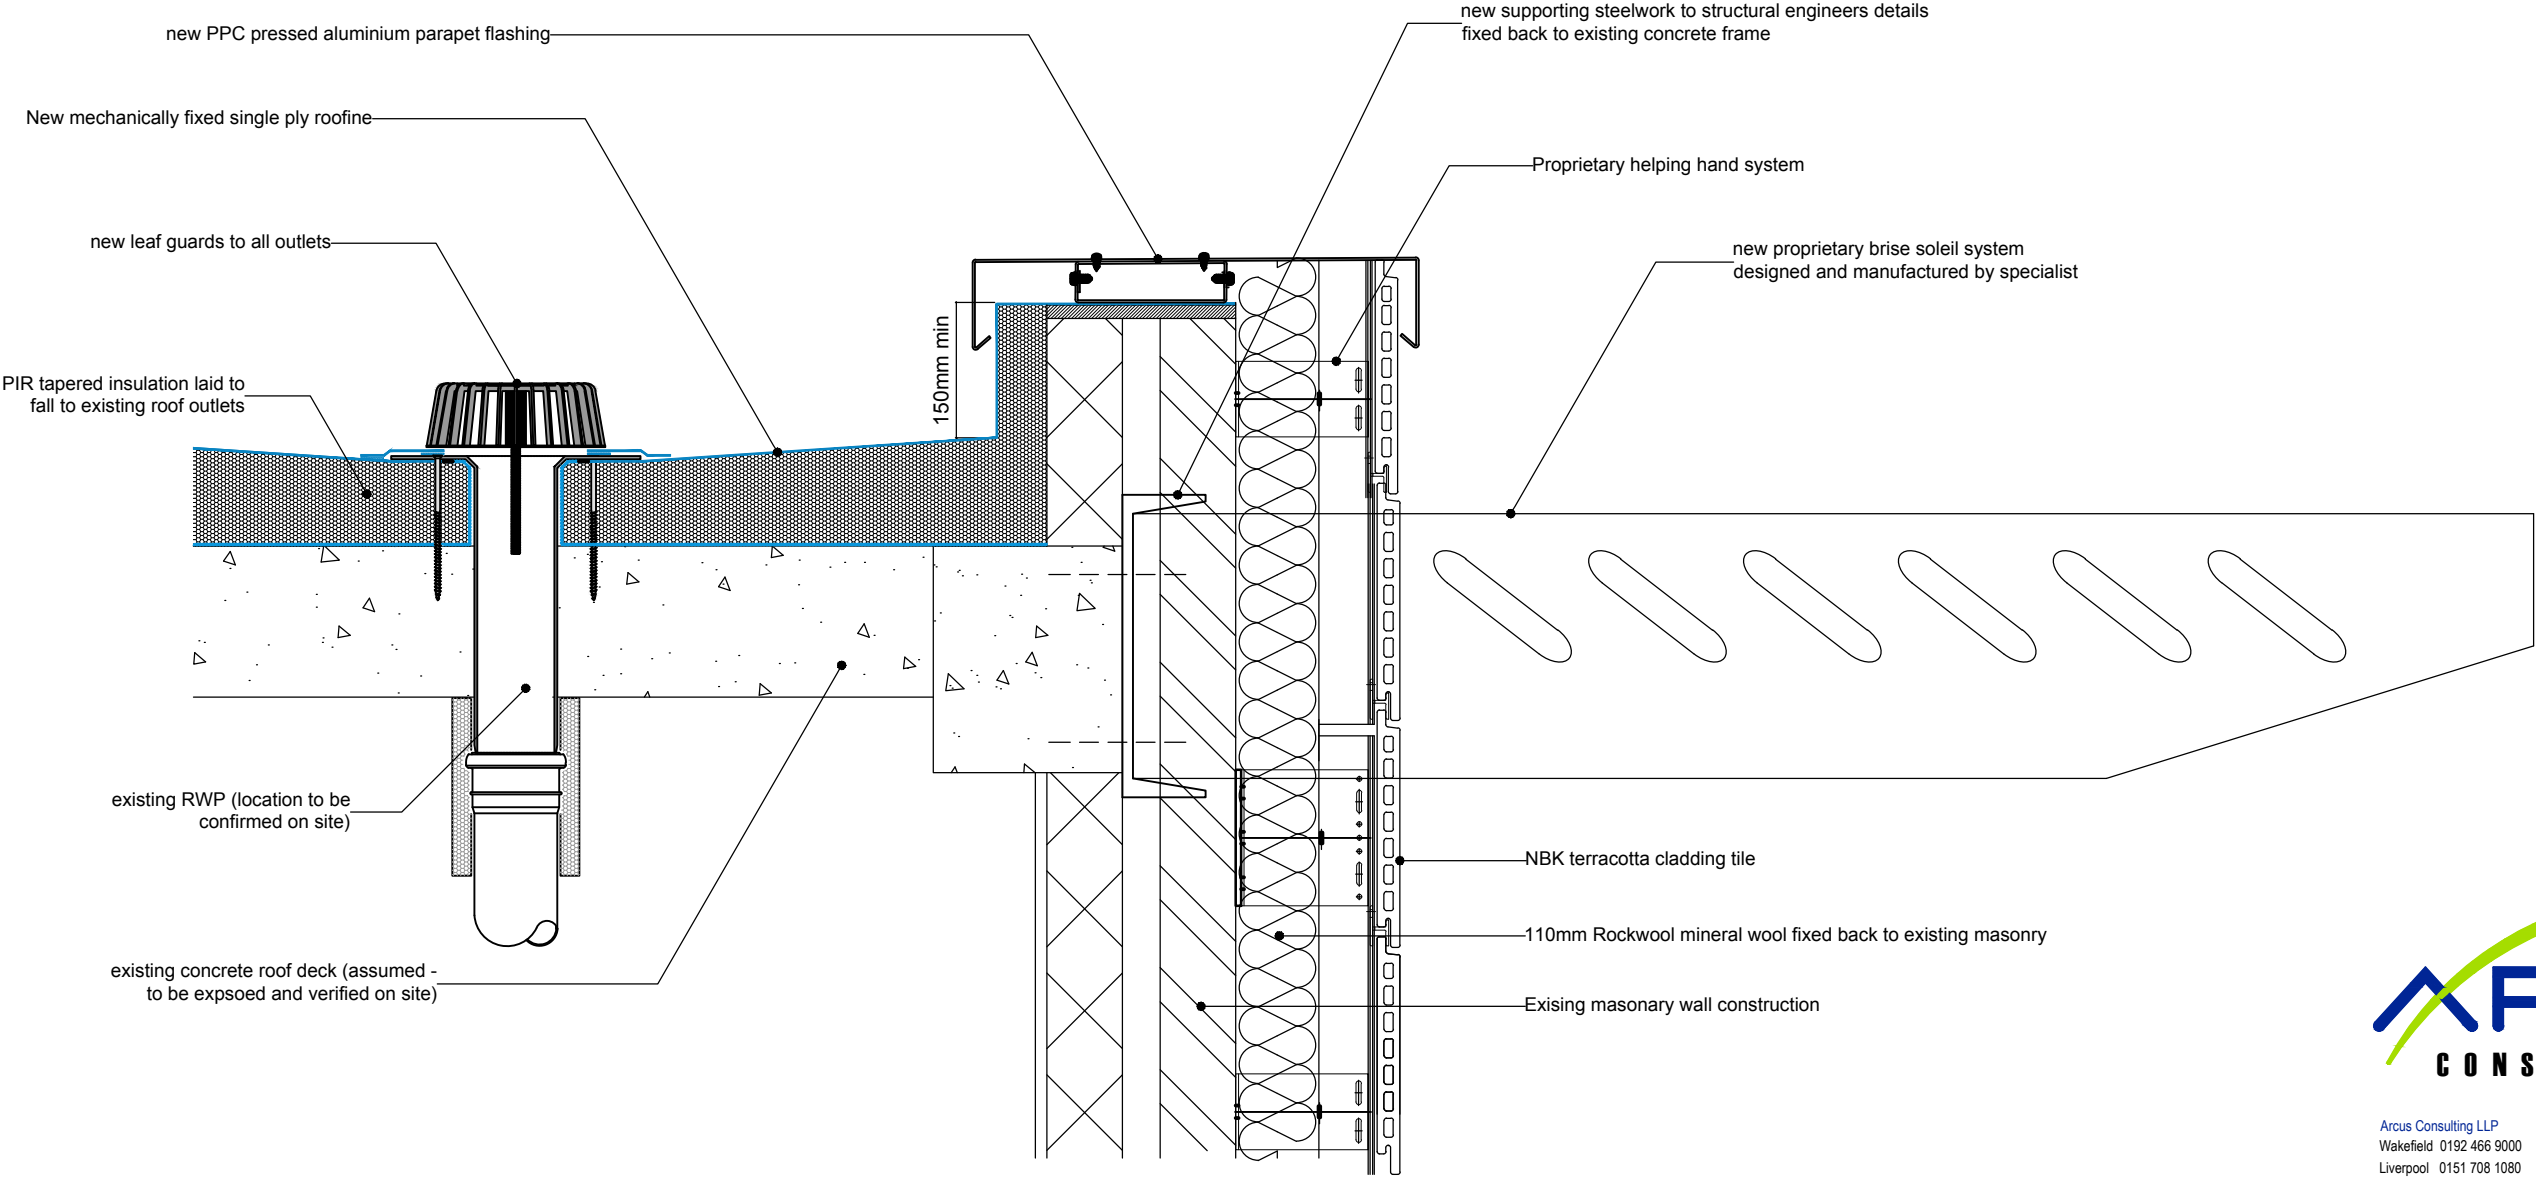

Arcus Consulting LLP  
Wakefield 0192 466 9000  
Liverpool 0151 708 1080  
[www.arcus.uk.com](http://www.arcus.uk.com)  
Manchester 0161 905 3222  
Newcastle 0191 272 5781  
Cambridge 0122 325 7706  
[info@arcus.uk.com](mailto:info@arcus.uk.com)

Client  
POOLE HOUSING PARTNERS

Project  
PROJECT ADMIRAL  
POOLE

Title  
TYPICAL  
ROOF DETAILS

Scale	Date	Stage
1:10	07:08:18	3
Job No	Drawing No	Rev
5131	C05	*
Drawn	Approved	
BC	XX	

This drawing is the copyright of Arcus. Contractors must check all dimensions on site. Do not scale the drawings. Only figured dimensions are to be worked to.