


1A. SWITCHED FUSED CONNECTION UNITS FOR COMMUNAL I.R.S. AERIAL SYSTEM. CONTRACTOR TO LAISE WITH SPECIALIST CONTRACTOR FOR FINAL CONNECTION TO EQUIPMENT AS NECESSARY.

POWER SUPPLY FOR I.R.S. AERIAL SERVICE AND EQUIPMENT POSITION

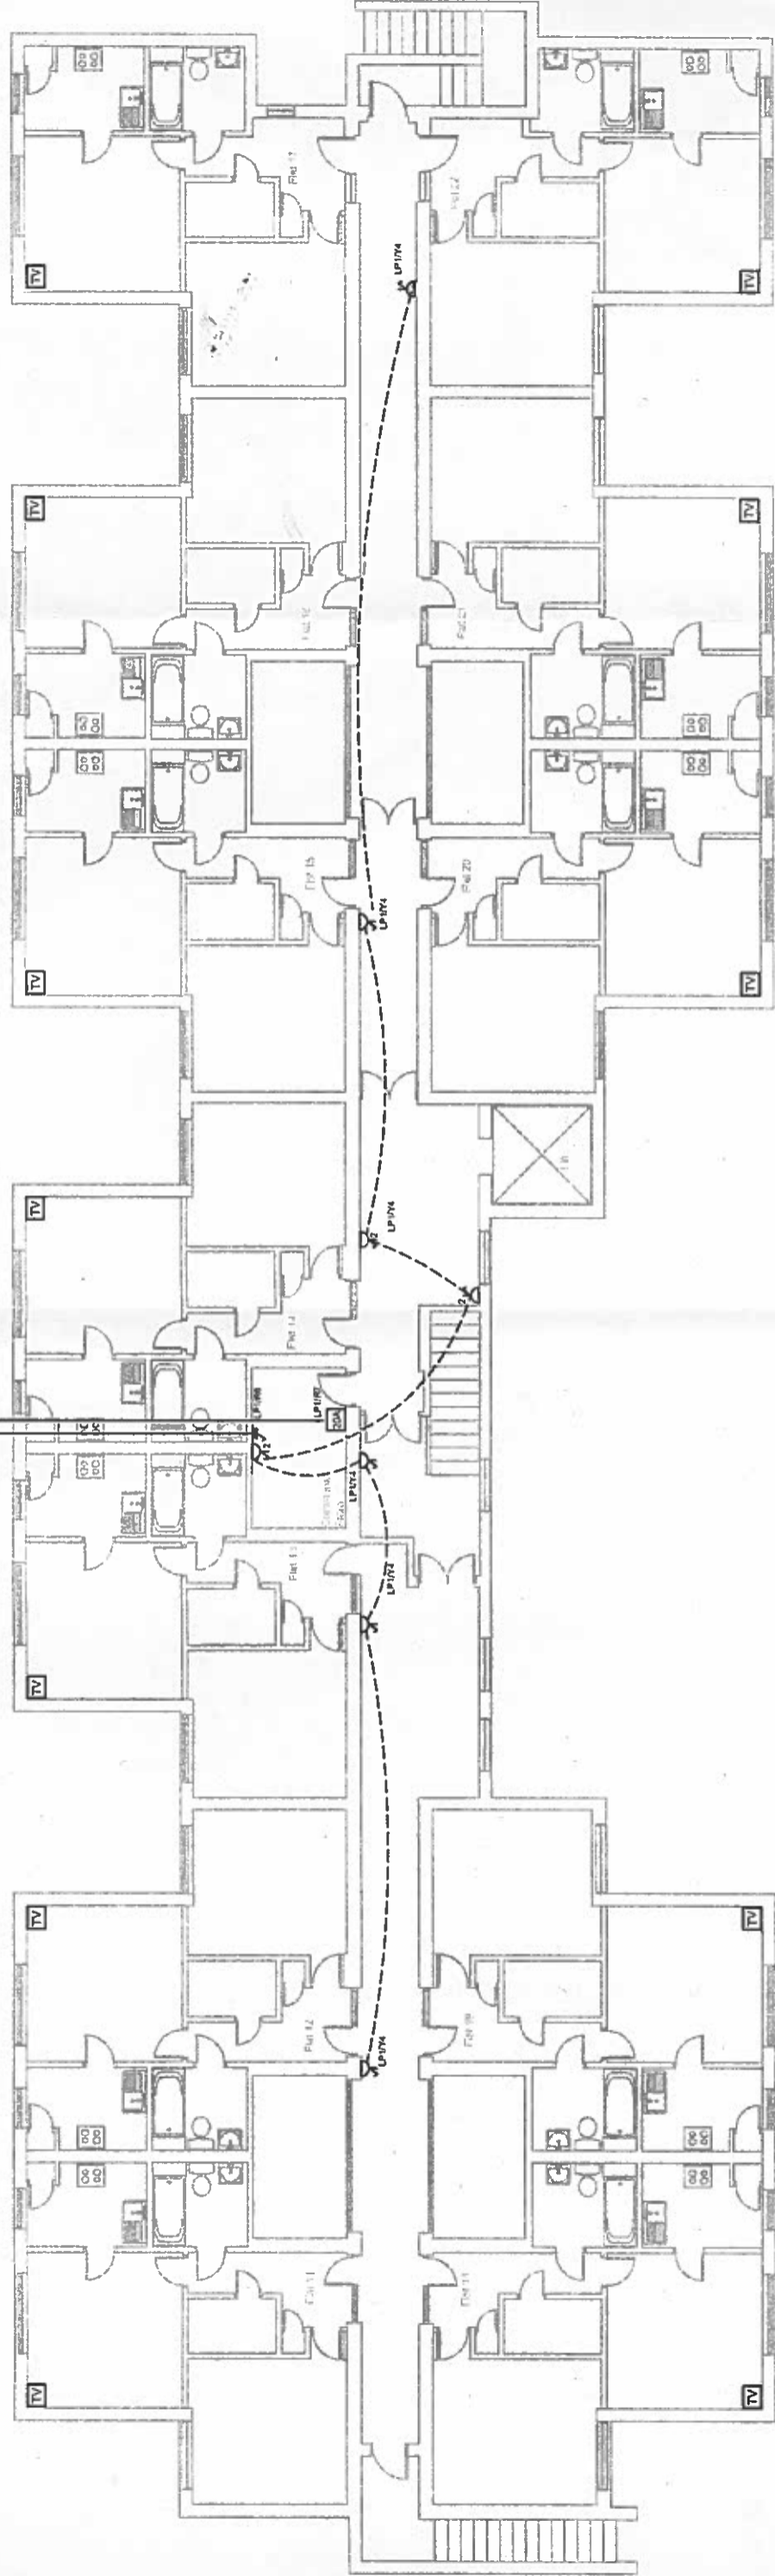

FIRST FLOOR