


Contractors to check all dimensions on drawings.  
 Any discrepancies must be reported to KTA Architects Ltd or the contract administrator before proceeding.  
 Do not scale except for planning purposes, work to figured dimensions.  
 This drawing must be read in conjunction with all relevant consultants drawings.  
 This drawing is © KTA Architects Ltd.

Revision Schedule

Revision Number	Revision Date	Revision Description	Issued/Authorised by
P4	MARCH 2021	PLANNING ISSUE	MC/AC
P3	FEB 2021	DRAFT PLANNING ISSUE	MC/AC
P2	DEC 2020	DRAFT ISSUE - TPO JPEG UNDERLAY	MC/AC
P1	NOV 2020	DRAFT ISSUE - FOR DISCUSSION ONLY	MC/AC



EXISTING SITE LAYOUT  
 1 : 500

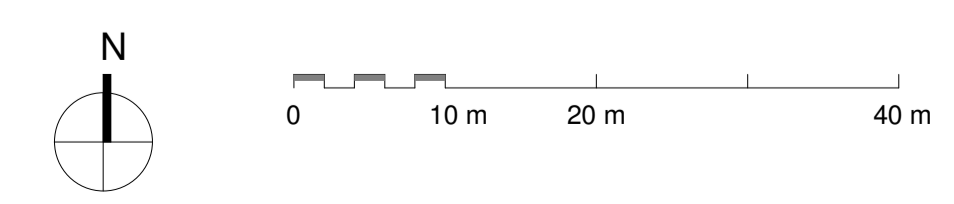

**PLANNING ISSUE**



Kensington Court, Woodwater Park, Pynes Hill,  
 Exeter, EX2 5TY  
 Tel: 01392 360338  
 Email: kt@kta.uk.com  
 Web: www.kta.uk.com

Project  
**Edginswell, Proposed Retail Unit**

Title  
**Existing Site Layout**

PLANNING Author MC Checked by AC

Date 02/03/2021 14:16:11 Scale As indicated @ A1

Project 2047 Status Pre Construction

Drawing number  
 WE-KT-XX-XX-DR-A-2047-SK105-S0-P4