
Strip out highlighted door assembly & partitions. Strip out flooring and skirtings. Remove associated storage cubicles and seating.

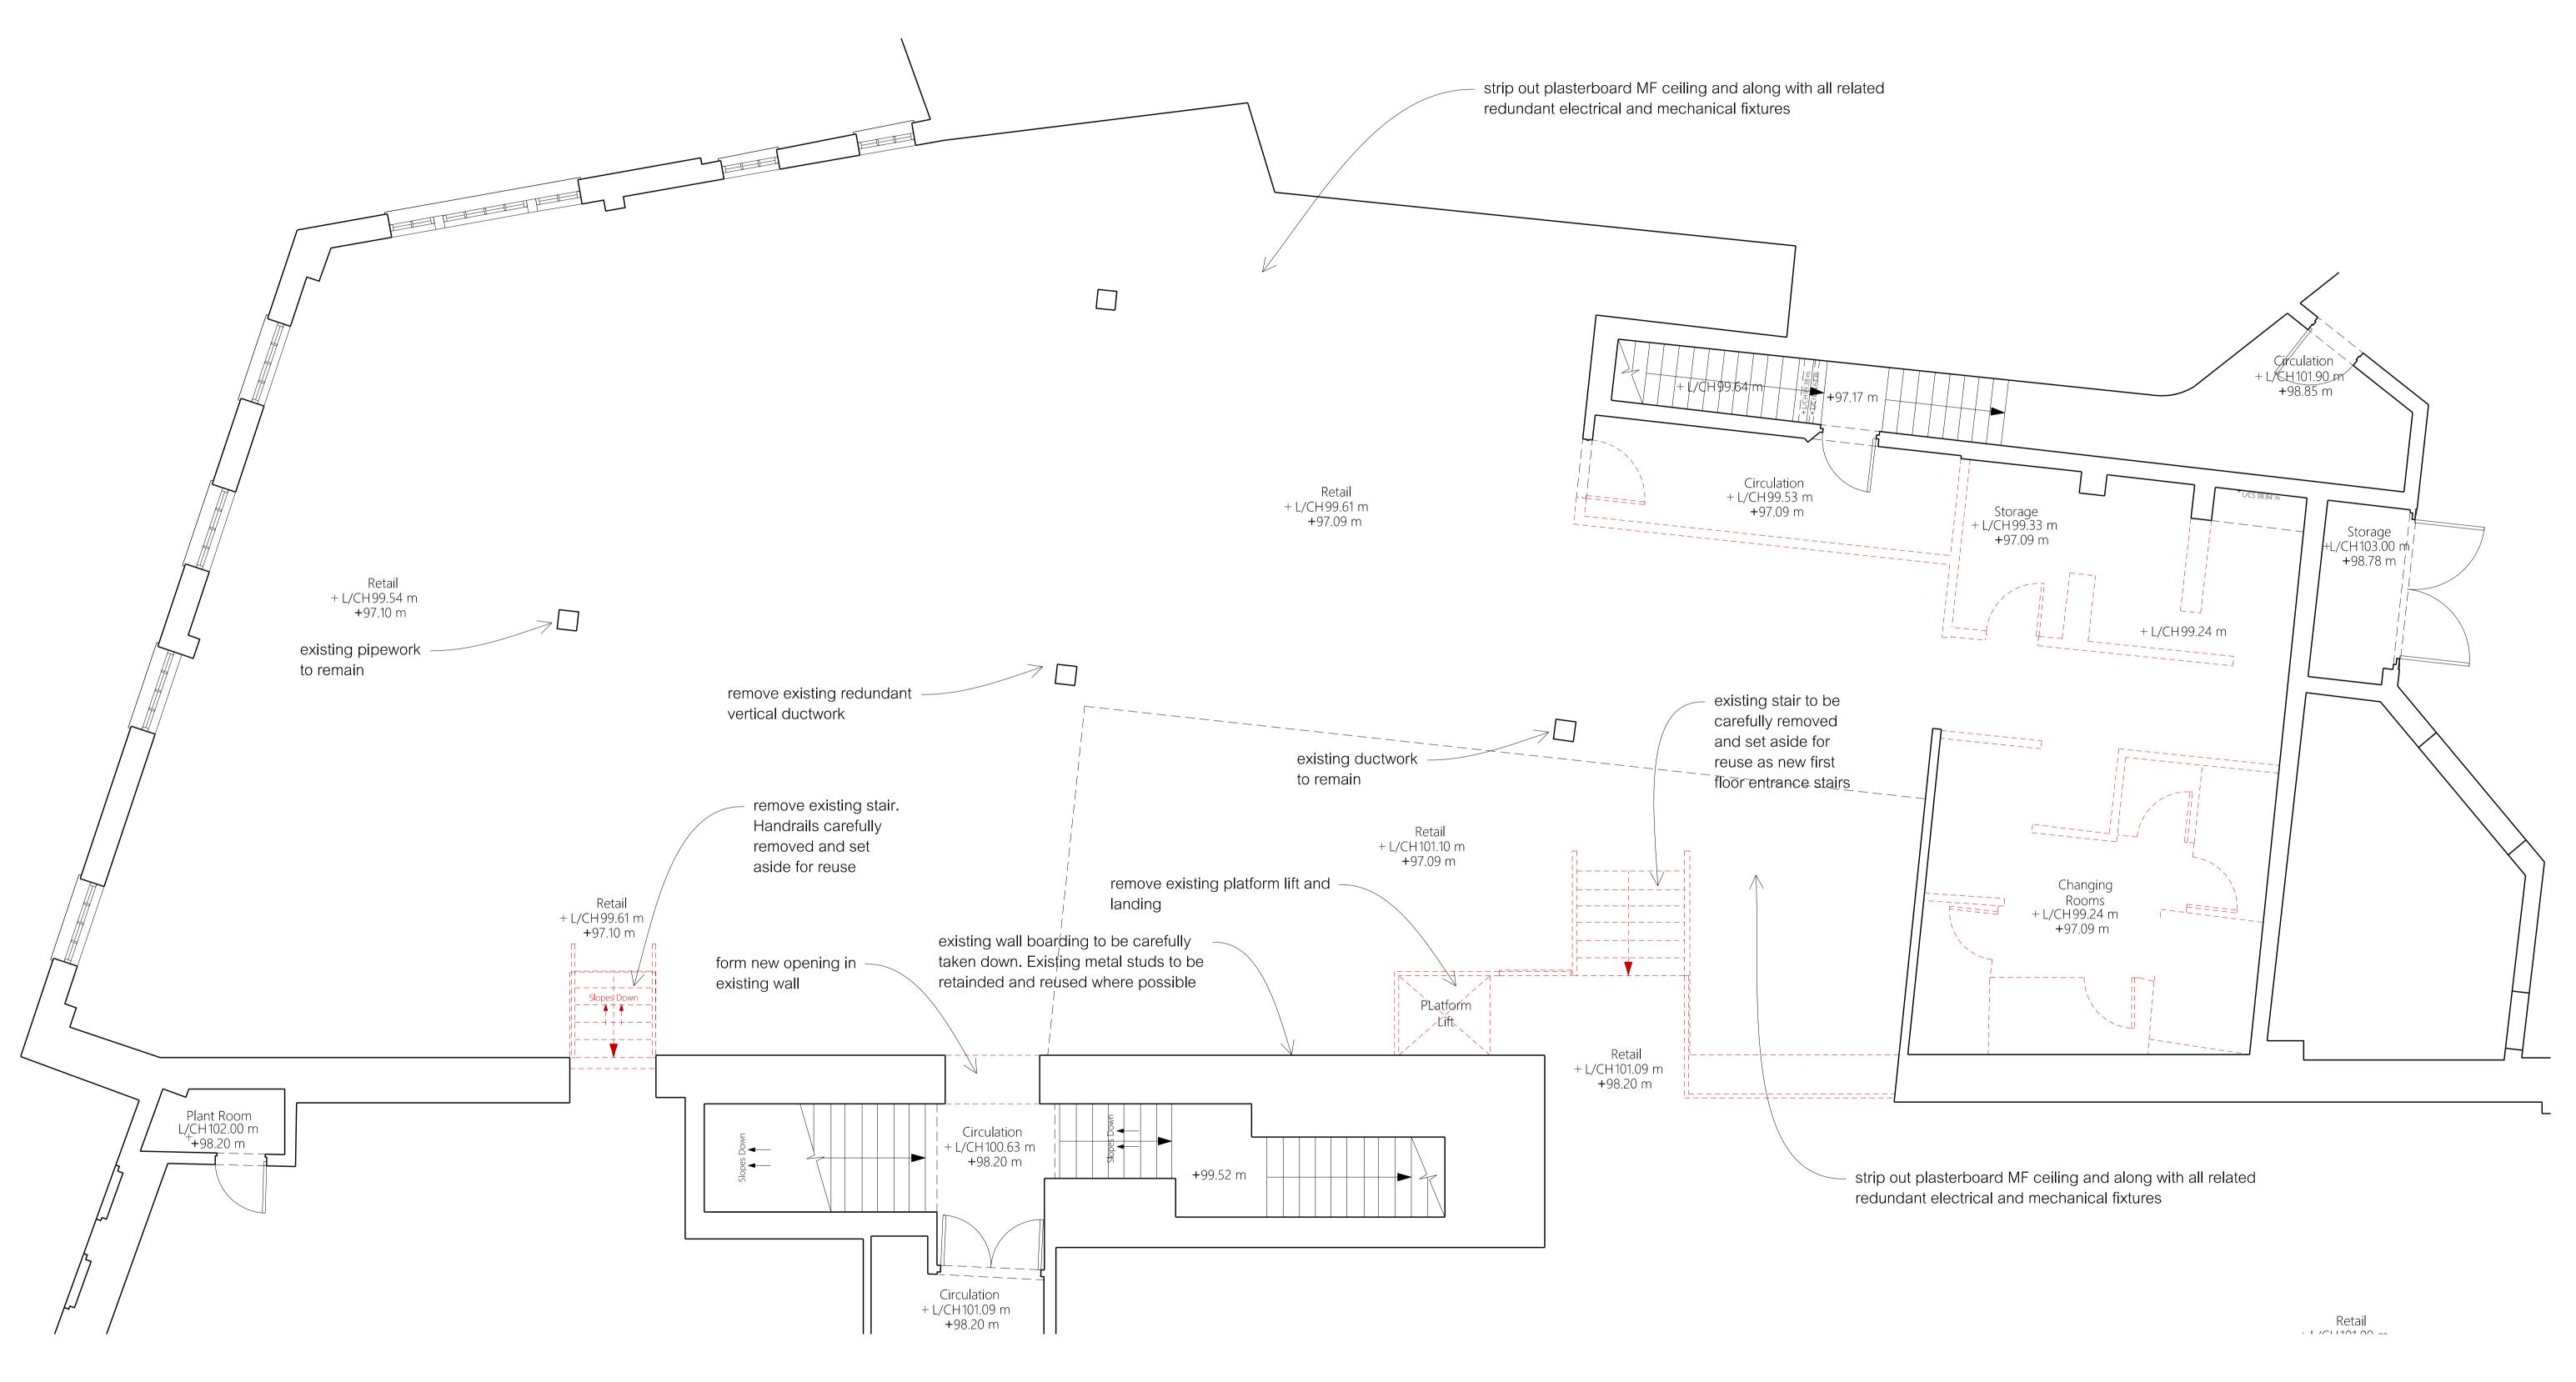

	TENDER ISSUE		27/09/21		
	revision	by	date	index	
Cherwell District Council Brethertons	GRAY BAYNES + SHEW				
Castle Quay, Banbury	ARCHITECTS • SURVEYORS • CONSULTANTS • SINCE 1933				
Demolition Plans First Floor	St Thomas House · 6 Becket Street · Oxford OX1 1PP t: 01865 505150 · f: 01865 246424 · e: info@gbsarchitects.co.uk · w: gbsarchitects.co.uk				