


THE EXCHANGE - DEVELOPMENT SITE

NORTH

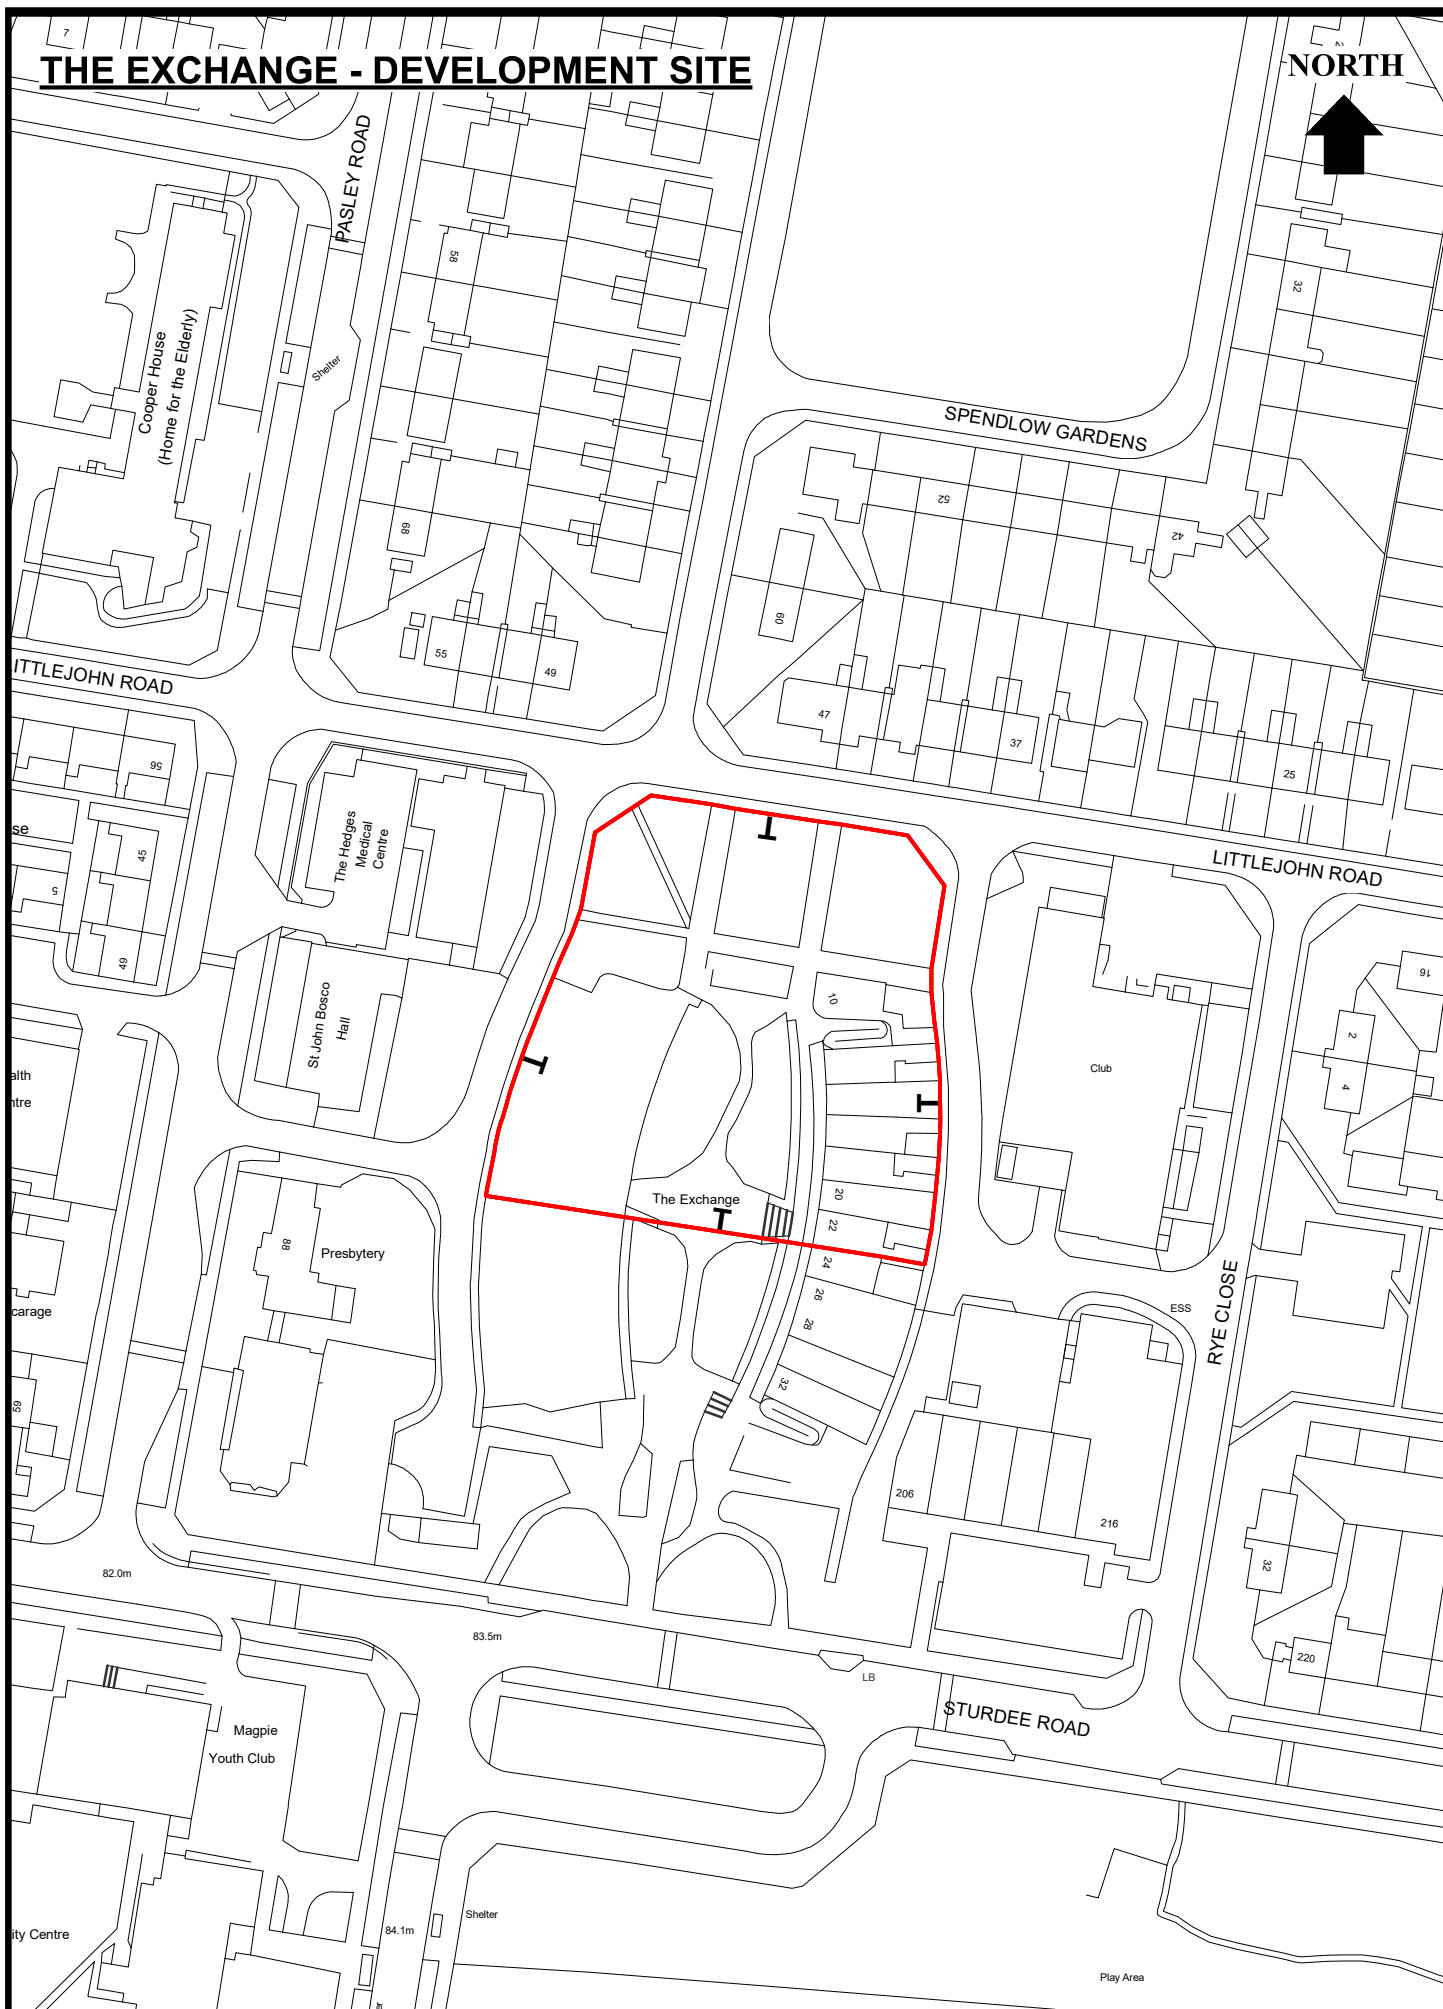

BASED UPON THE ORDNANCE SURVEY MAP WITH THE
SANCTION OF THE CONTROLLER OF H.M.STATIONERY
OFFICE. CROWN COPYRIGHT RESERVED.
LICENCE No. 100019264

DRAWN BYI.T..... PLAN No ...2020/15c
CHECKED BY ..HV..... DATE ...05/03/2020

SCALE
1 : 1250
@ A4

DIRECTOR OF ESTATES &
BUILDING SERVICES
LEICESTER CITY COUNCIL