


Contractor to check all dimensions and report any errors or omissions to the Design Team

Contractor is responsible for all setting out

Annotated dimensions to take preference over scaled dimensions

This drawing is the copyright of the City of Stoke on Trent Property + Asset Management Team and may not be loaned, copied or reproduced.

It is not to be used for any offer, quote, tender or construction purpose other than the intended without the written consent of the Director

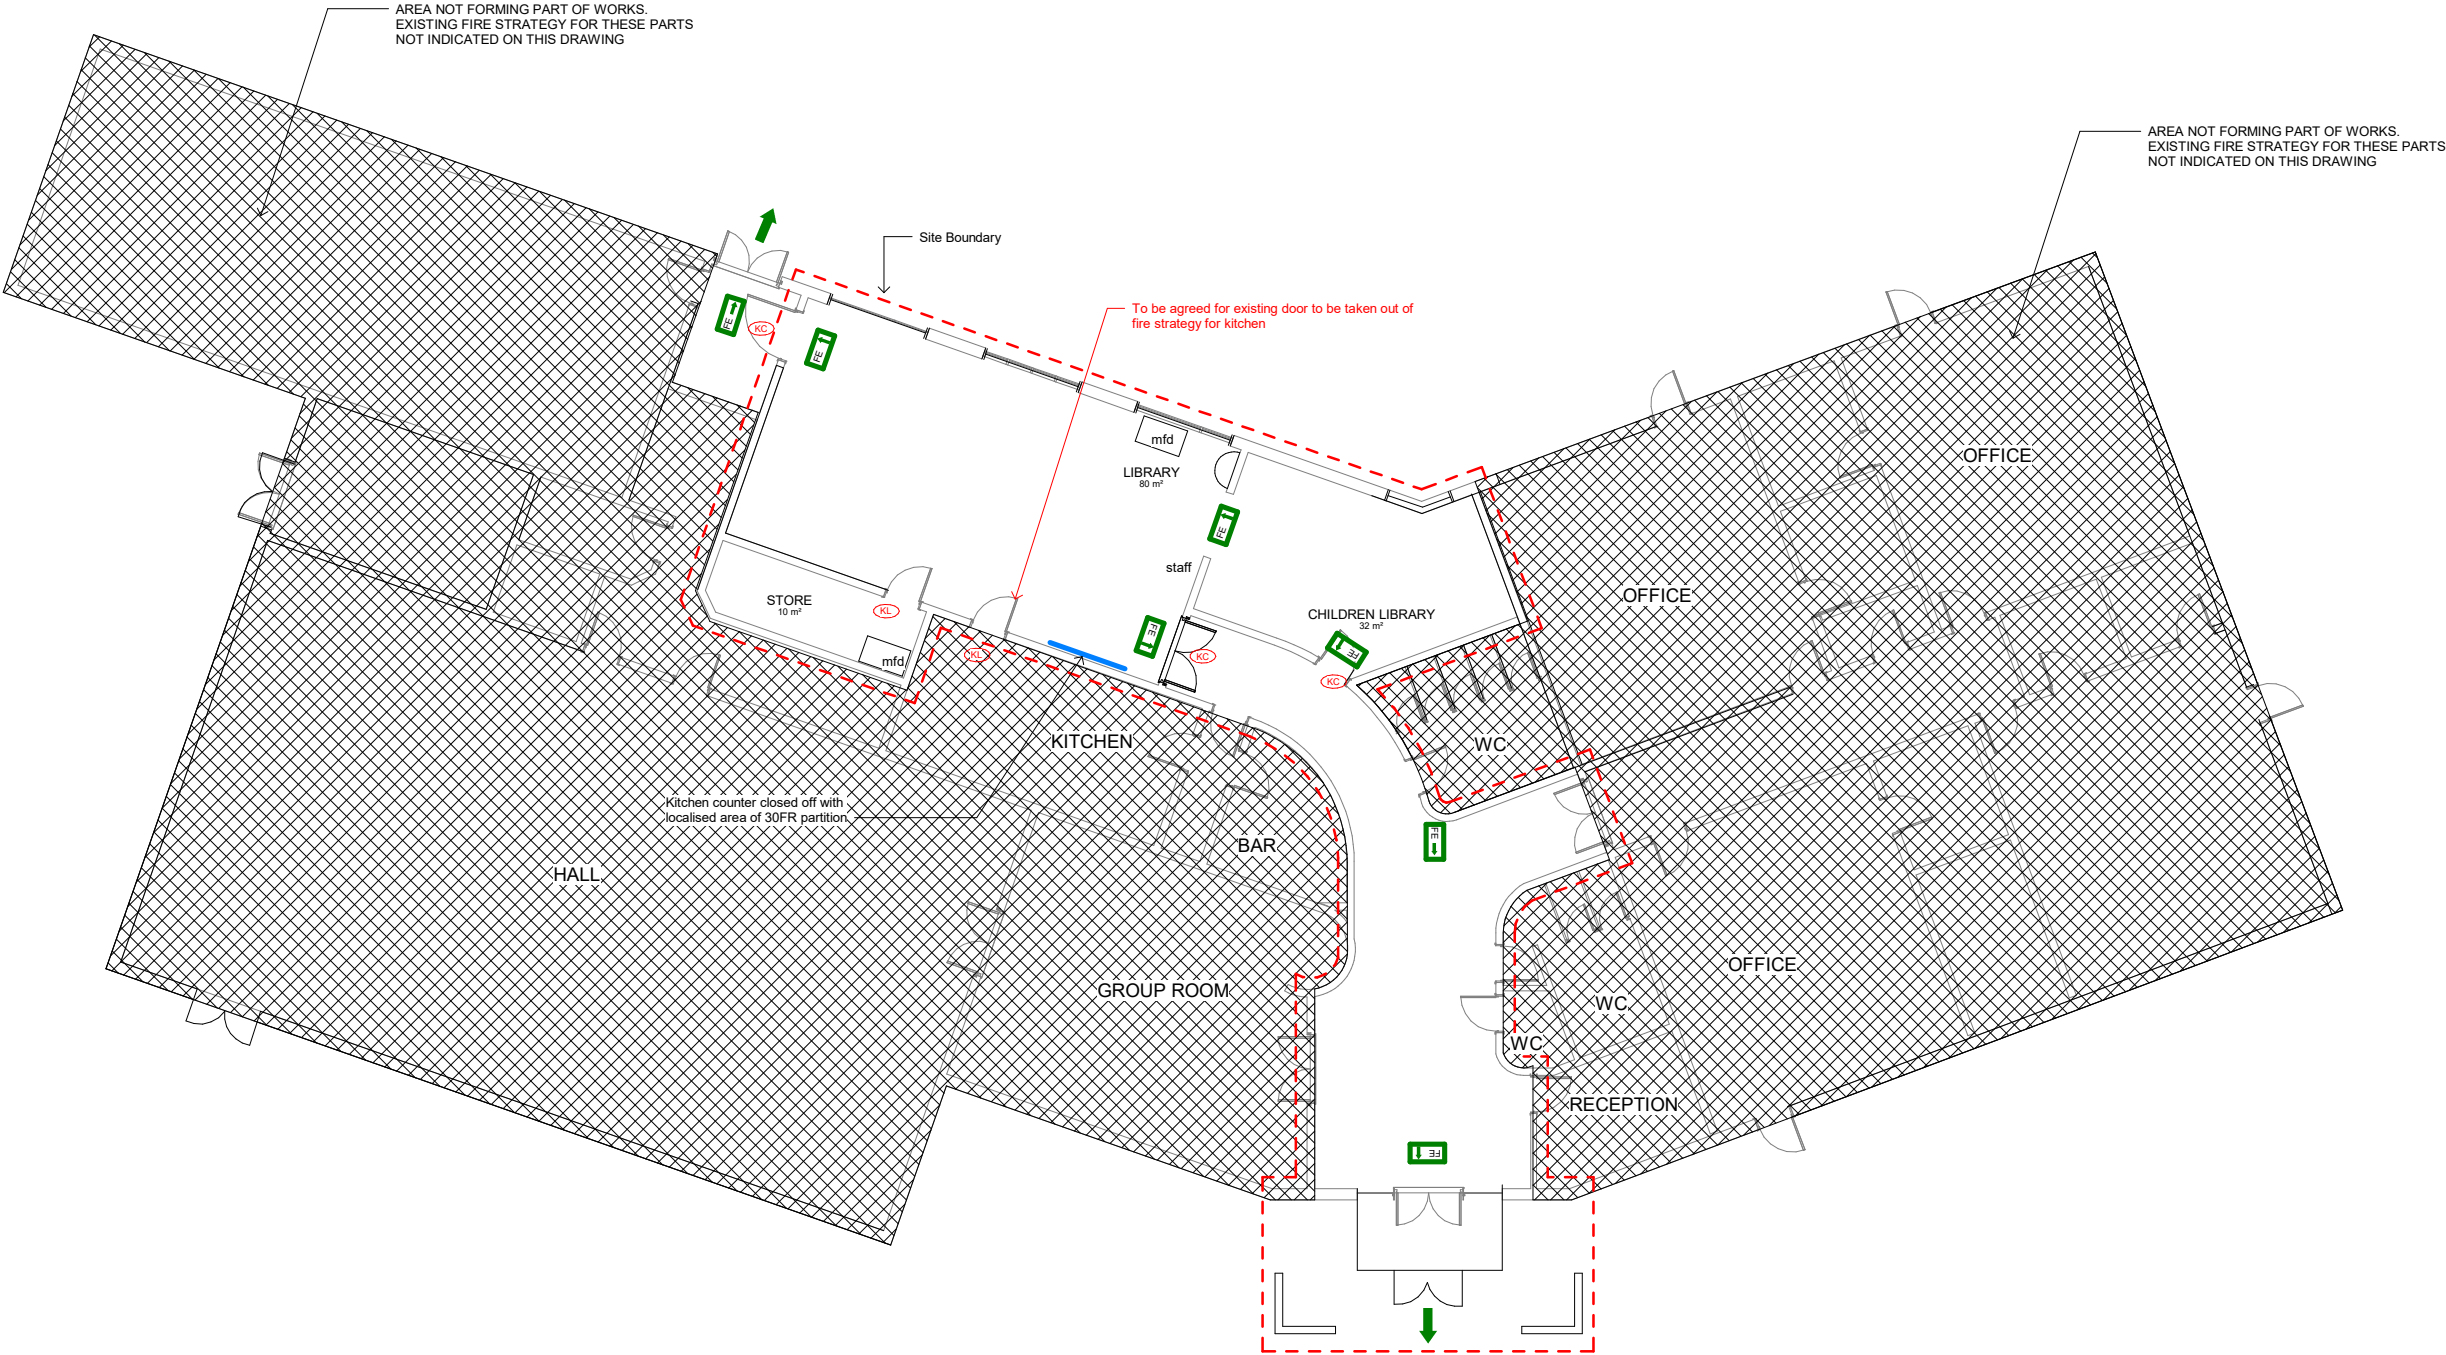

Level 0 // Fire Strategy

1 : 100

- FR30 FIRE RATED CONSTRUCTION (INSULATION AND INTEGRITY)
- FR60 FIRE RATED CONSTRUCTION (INSULATION AND INTEGRITY)
- DOOR FIRE RATING / SMOKE SEALS / SELF CLOSING
- FIRE DOOR: KEEP LOCKED (SIGNAGE)
- FIRE DOOR: KEEP SHUT (SIGNAGE)
- FIRE DOOR: KEEP CLEAR (SIGNAGE)
- ACCESS CONTROL WITH FAIL SAFE OPEN/RELEASE
- DIRECTION OF ESCAPE

- WALL MOUNTED FIRE ESCAPE SIGN, LEFT TURN
- WALL MOUNTED FIRE ESCAPE SIGN, RIGHT TURN
- WALL MOUNTED FIRE ESCAPE SIGN, STRAIGHT ON
- FINAL EMERGENCY EXIT SIGN

SERVICE PENETRATIONS

ALL SERVICE PENETRATIONS TO BE SEALED TO GIVE FIRE AND ACOUSTIC COMPARTMENTATION.

FIRE ESCAPE SIGNAGE GENERALLY SHOULD BE PROVIDED IN ACCORDANCE WITH NBS N15. WHERE NECESSARY, SIGNAGE IS TO BE COORDINATED WITH EMERGENCY LIGHTS AND THE M&E CONSULTANTS RECOMMENDATIONS. EMERGENCY LIGHTING IS TO BE LOCATED 2M MAX. AWAY FROM ESCAPE SIGNAGE. (REFER TO M&E DETAILS & LAYOUT).

GENERALLY SET ALL FIRE DIRECTION SIGNAGE 50MM ABOVE DOOR HEAD HEIGHT.

REVISION	N	DATE	DESCRIPTION	ARCHITECT	PARTNER
A		01.04.20	Issued to Building Control		
B		29.06.20	Draft status - issued to Unilas for information		

CHECK ALL DIMENSIONS AND VERIFY ON SITE. REPORT ANY ERRORS OR OMISSIONS

DRAFT - INFORMATION



City of Stoke-on-Trent

JOB TITLE:
Meir C.E.C

DRAWING TITLE:
FIRE STRATEGY // PROPOSED

SCALE: As indicated	DRAWING SHEET SIZE: A1
JOB CODE: Project Number	DRAWING NUMBER: A105
	REVISION: B