
Rev Date Description XX XX:XX:XX XXXX

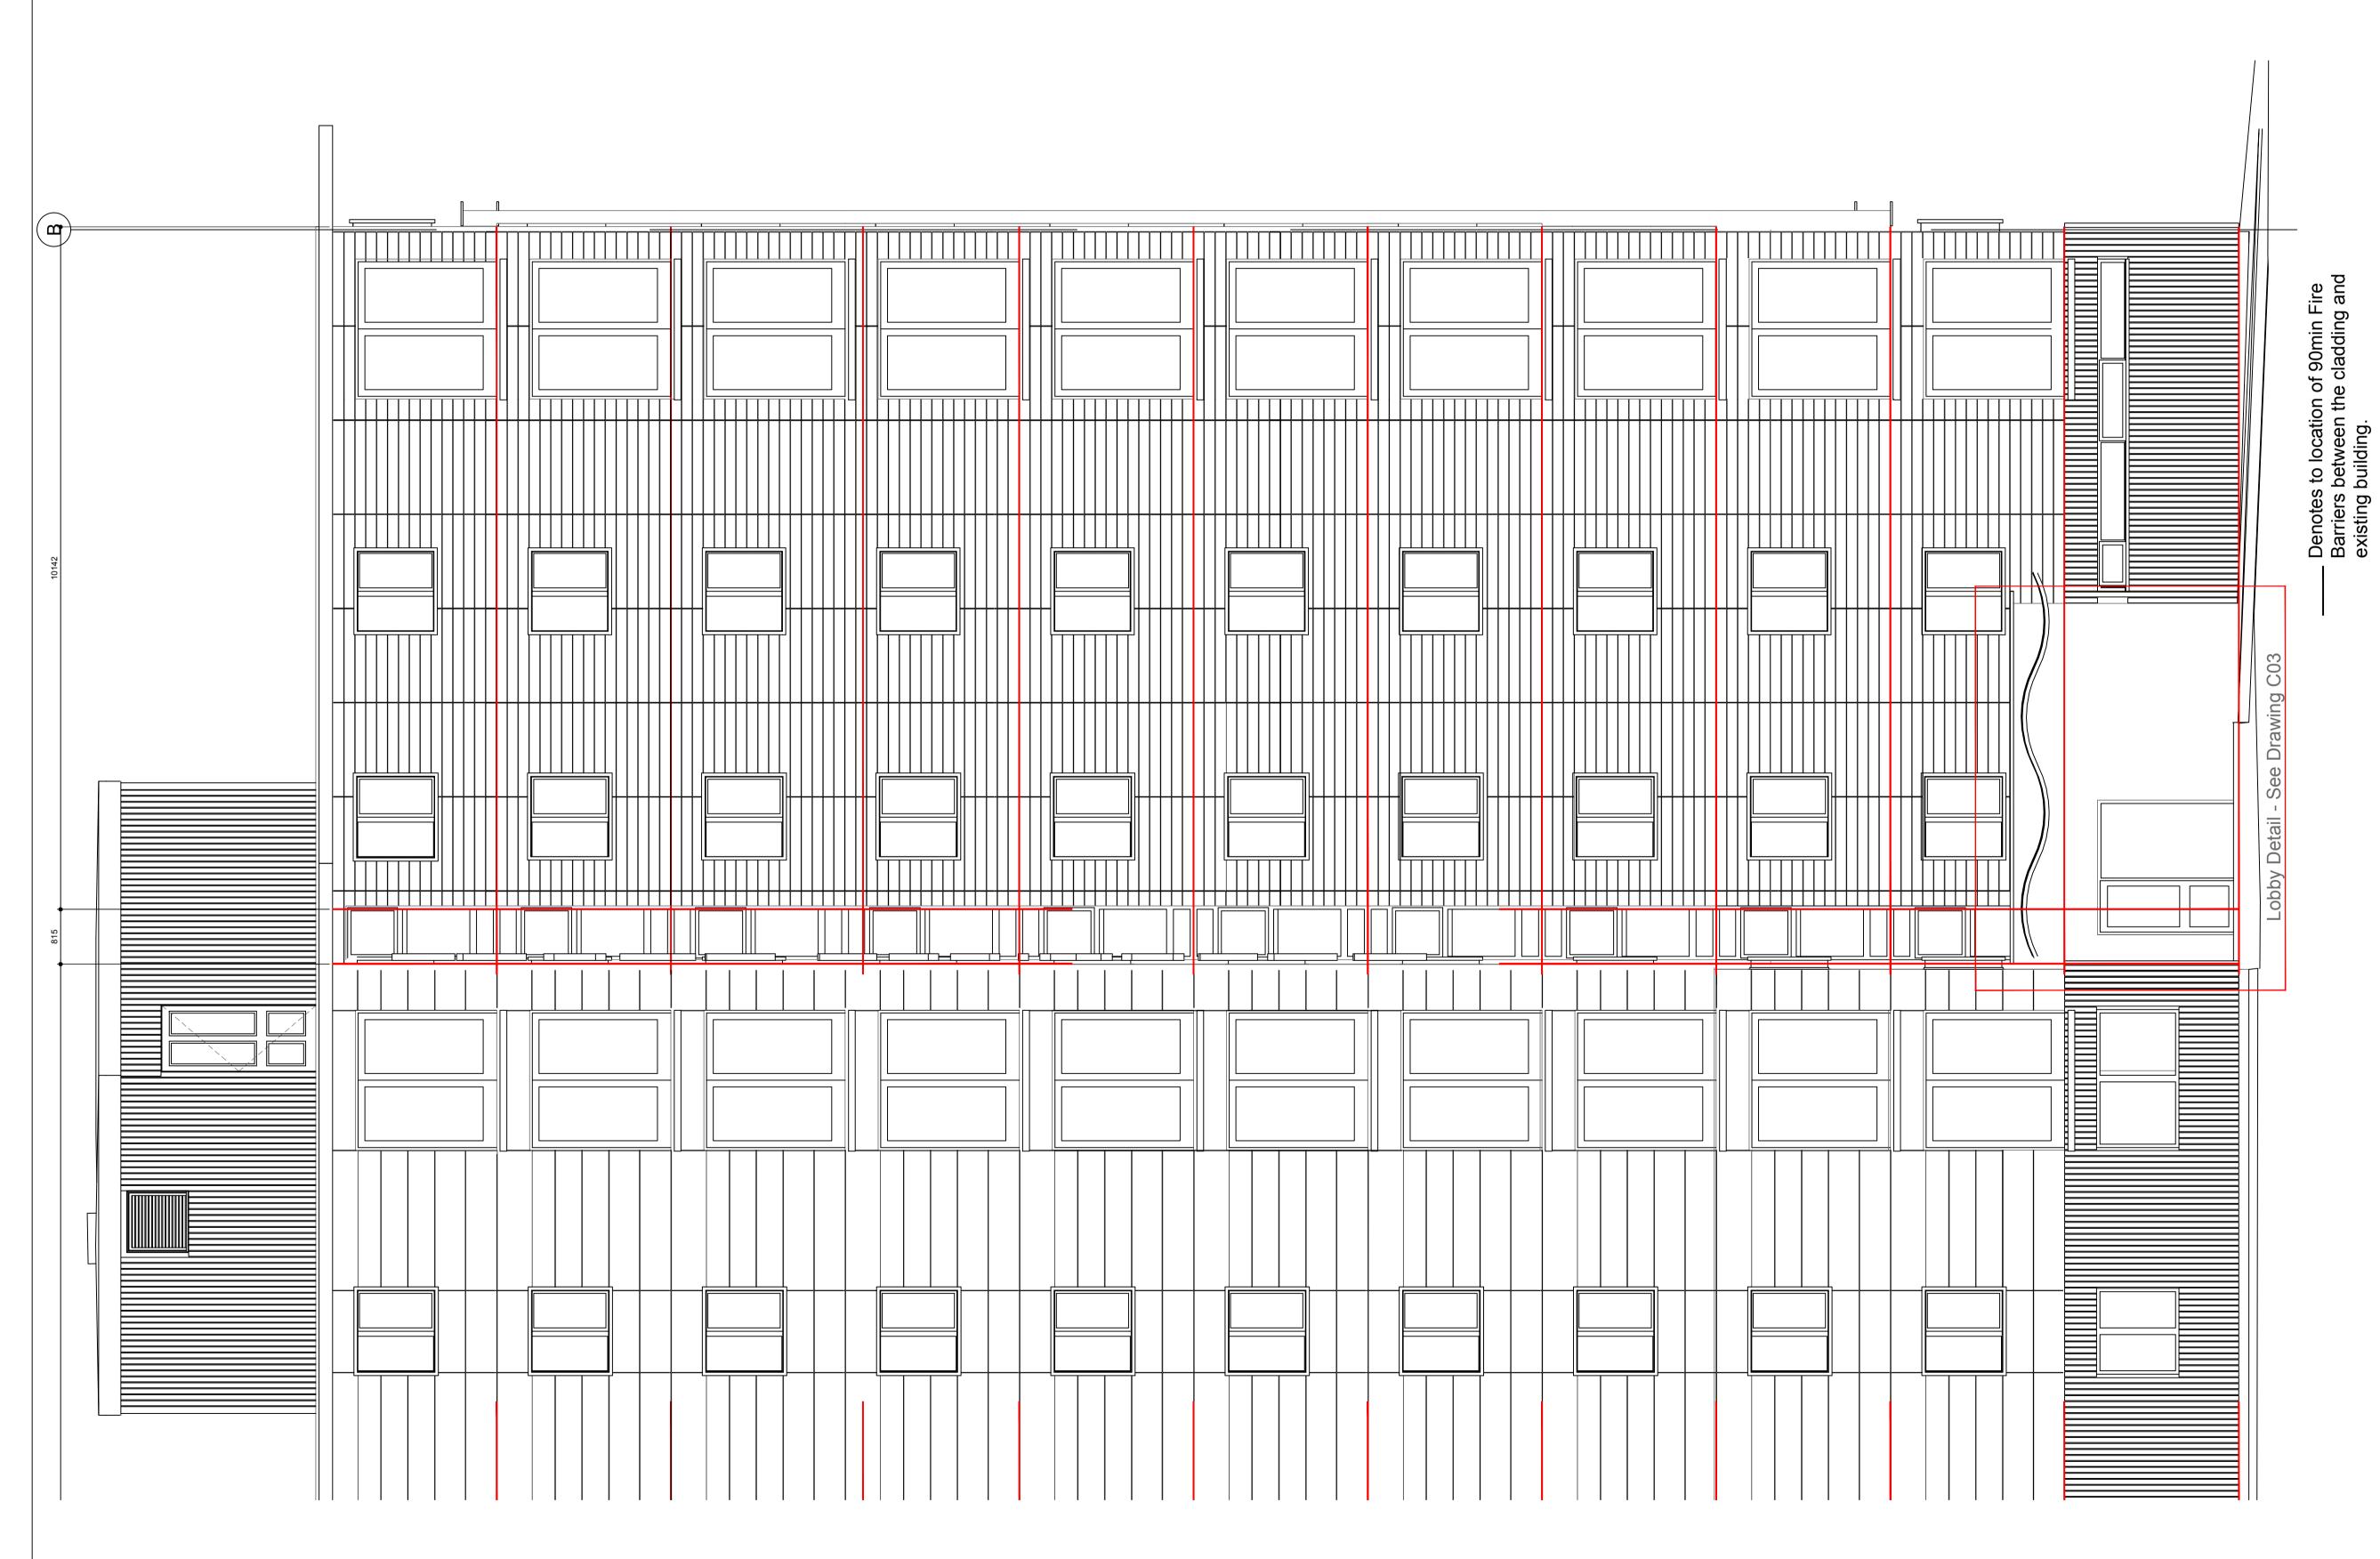



Arcus Consulting LLP

Wakefield 0192 466 9000 Manchester 0161 905 3222 Cambridge 0122 325 7706 Liverpool 0151 708 1080 Newcastle 0191 272 5781 info@arcus.uk.com www.arcus.uk.com

POOLE HOUSING PARTNERSHIP

PROJECT ADMIRAL

POOLE

GRENVILLE COURT ELEVATION 1 FIRE BARRIERS SHEET 2

Scale	Date	Stage
1:50	02:08:18	3
Job No	Drawing No	Rev
5131	C207	*
Drawn	Approved	
BC	XX	

This drawing is the copyright of Arcus. Contractors must check all dimensions on site. Do not scale the drawings. Only figured dimensions are to be worked to.